
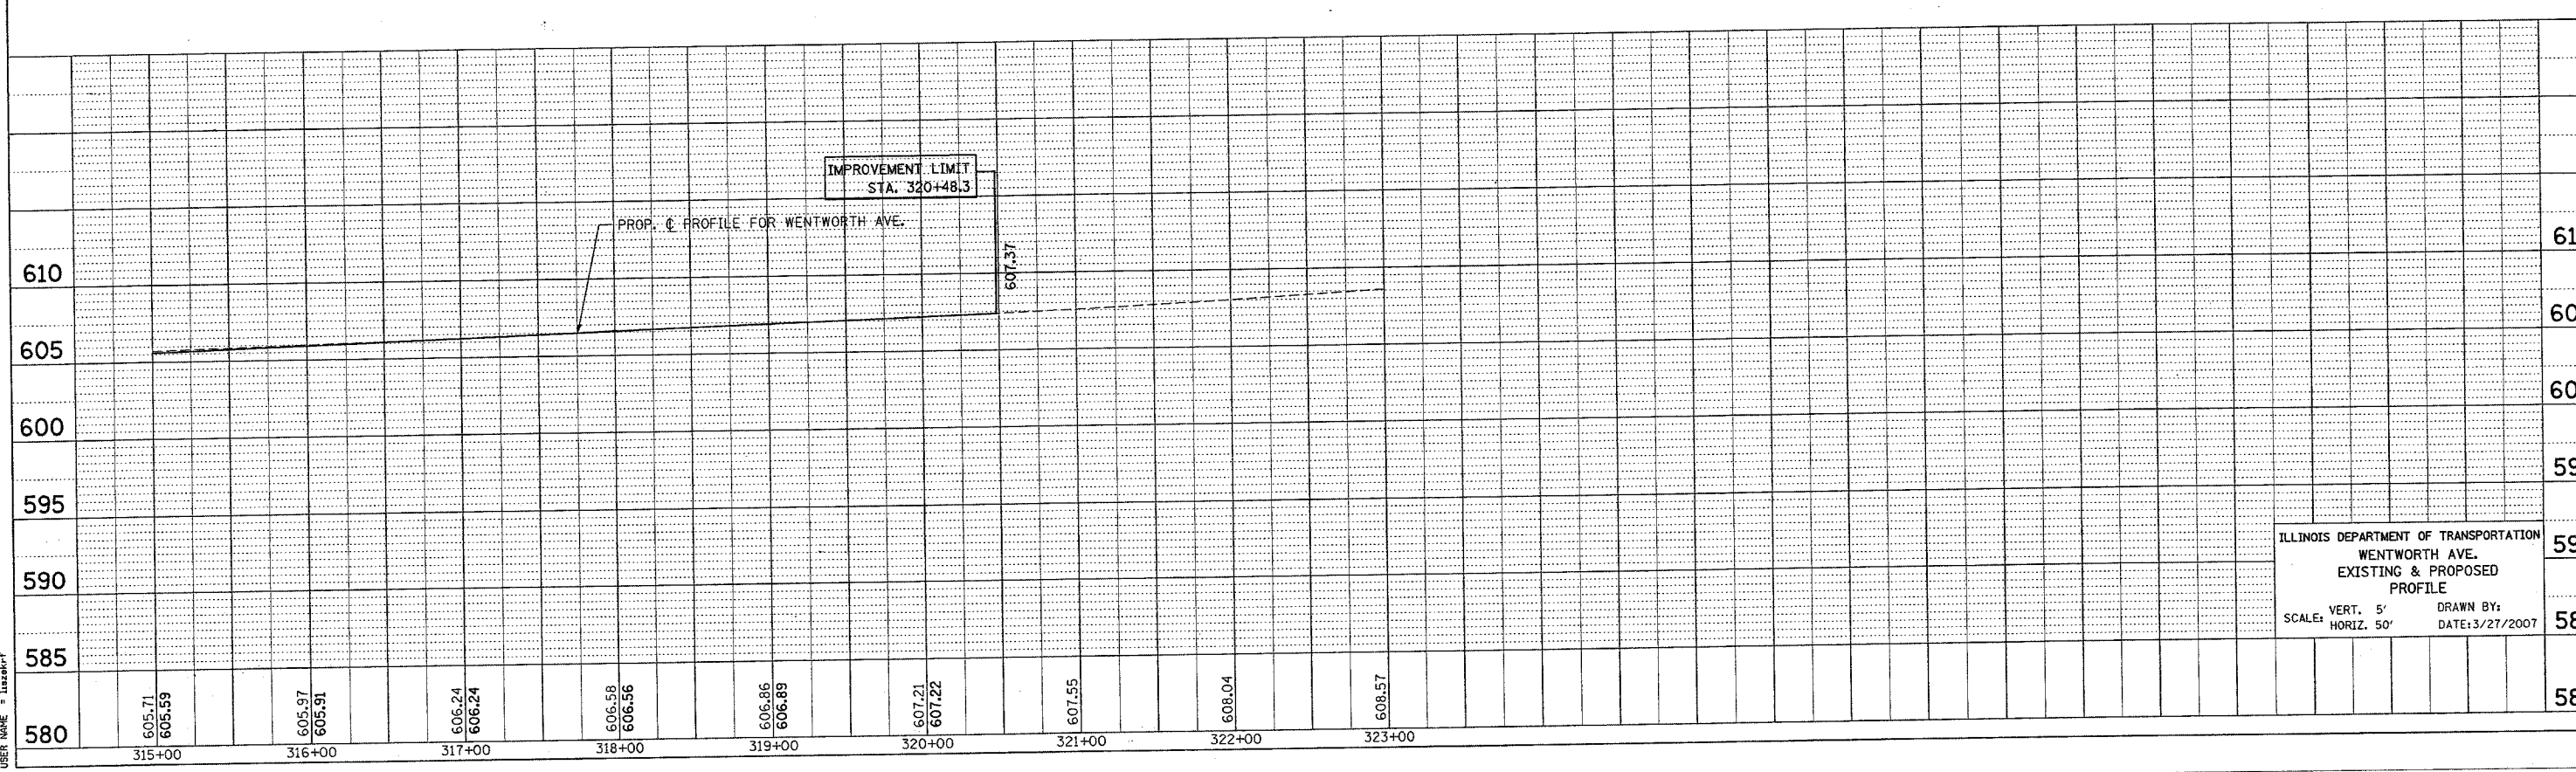


CONTRACT NO. 62915			
F.A.U. RTE.	SECTION	COUNTY	TOTAL SHEETS
2946	3368 A-N	COOK	74
STA. 309+57.4		TO STA. 320+48.3	
FED. ROAD DIST. NO.	ILLINOIS	FED. AID PROJECT	

PLAN	SERIALIZED	DATE
NOTE BOOK NO.	BY	
NO.	BY	
	DATE	

PROFILE	SERIALIZED	DATE
NOTE BOOK NO.	BY	
NO.	BY	
	DATE	

PLOT DATE = 3/27/2007  
 FILE NAME = c:\p\meta\181783\plan\p04.dwg  
 PLOT SCALE = 50.0000 / IN.  
 USER NAME = luzzardi

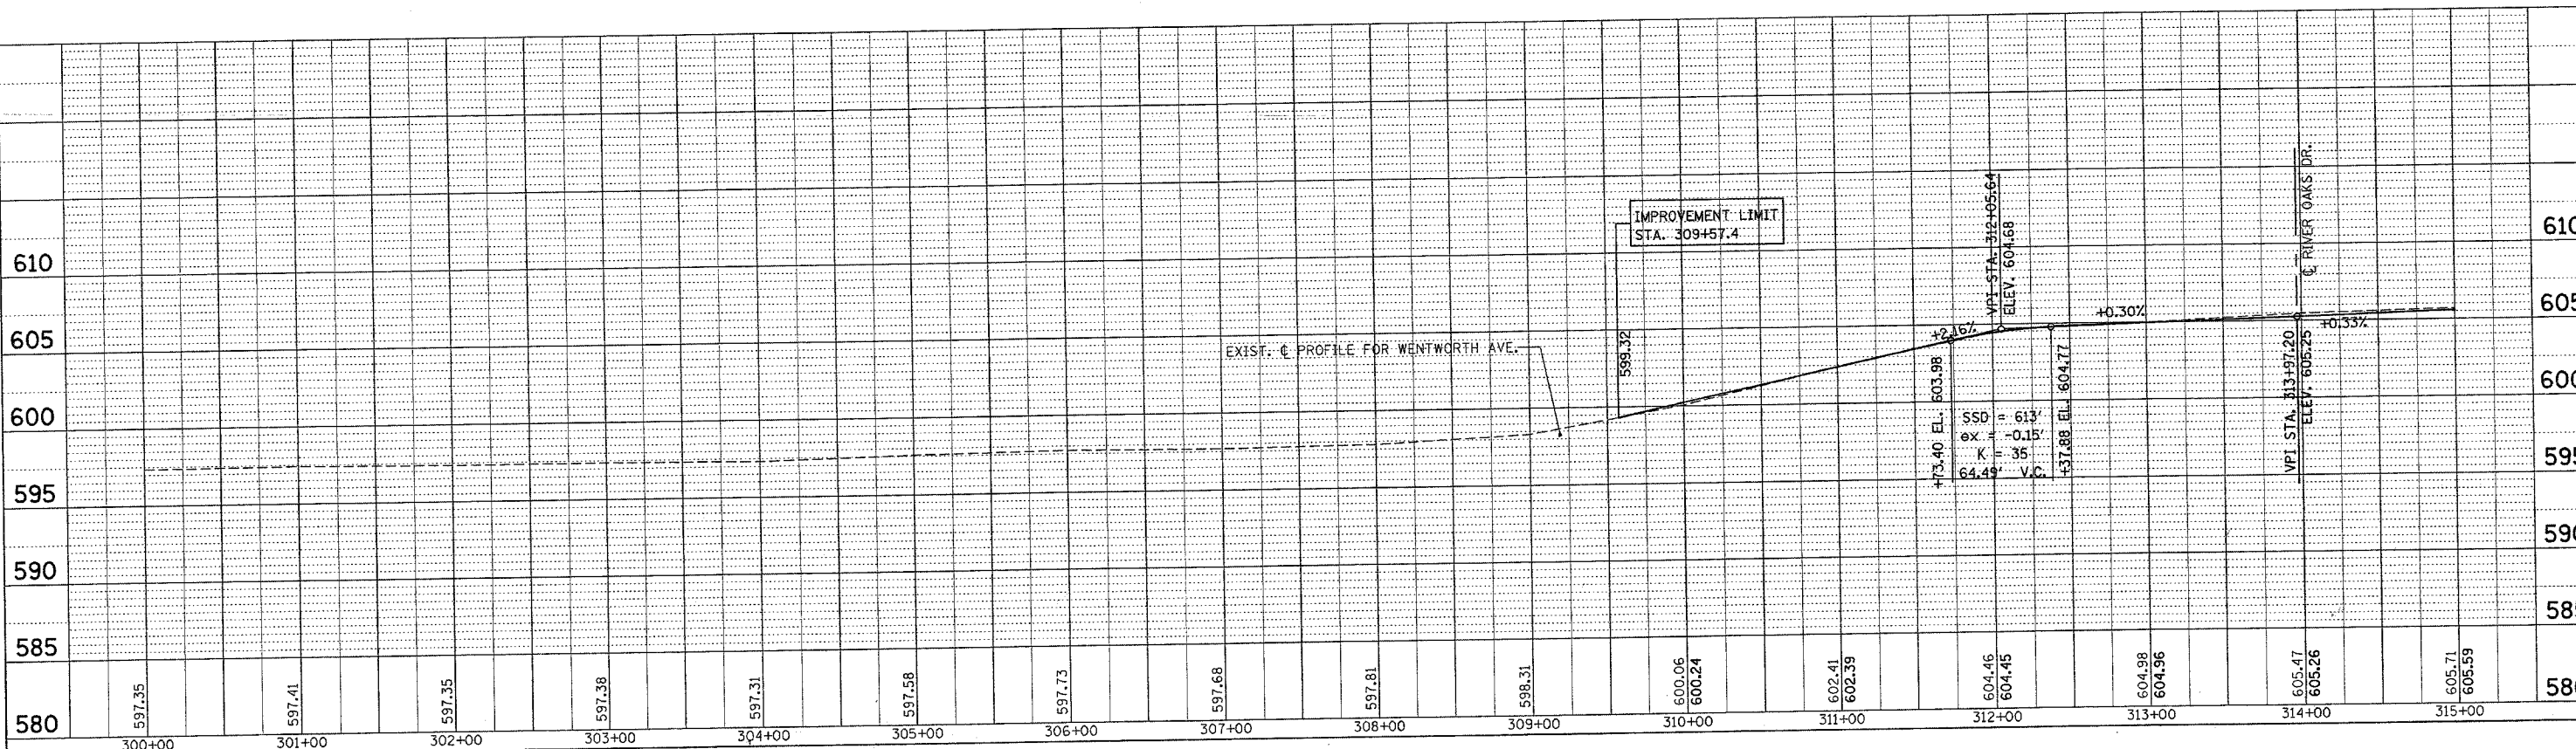

ILLINOIS DEPARTMENT OF TRANSPORTATION  
 WENTWORTH AVE.  
 EXISTING & PROPOSED  
 PROFILE  
 SCALE: VERT. 5' HORIZ. 50'  
 DRAWN BY: DATE: 3/27/2007