


PLOT DATE = 3/28/2007
 FILE NAME = c:\pco\pco\101783\va_riverbb.dwg
 PLOT SCALE = 3/32000000 IN.
 PLOT SCALE = 10/32000000 IN.
 USER NAME = jg

BY _____ DATE _____
 SURVEYED _____
 PLOTTED _____
 CHECKED _____

BY _____ DATE _____
 SURVEYED _____
 PLOTTED _____
 CHECKED _____

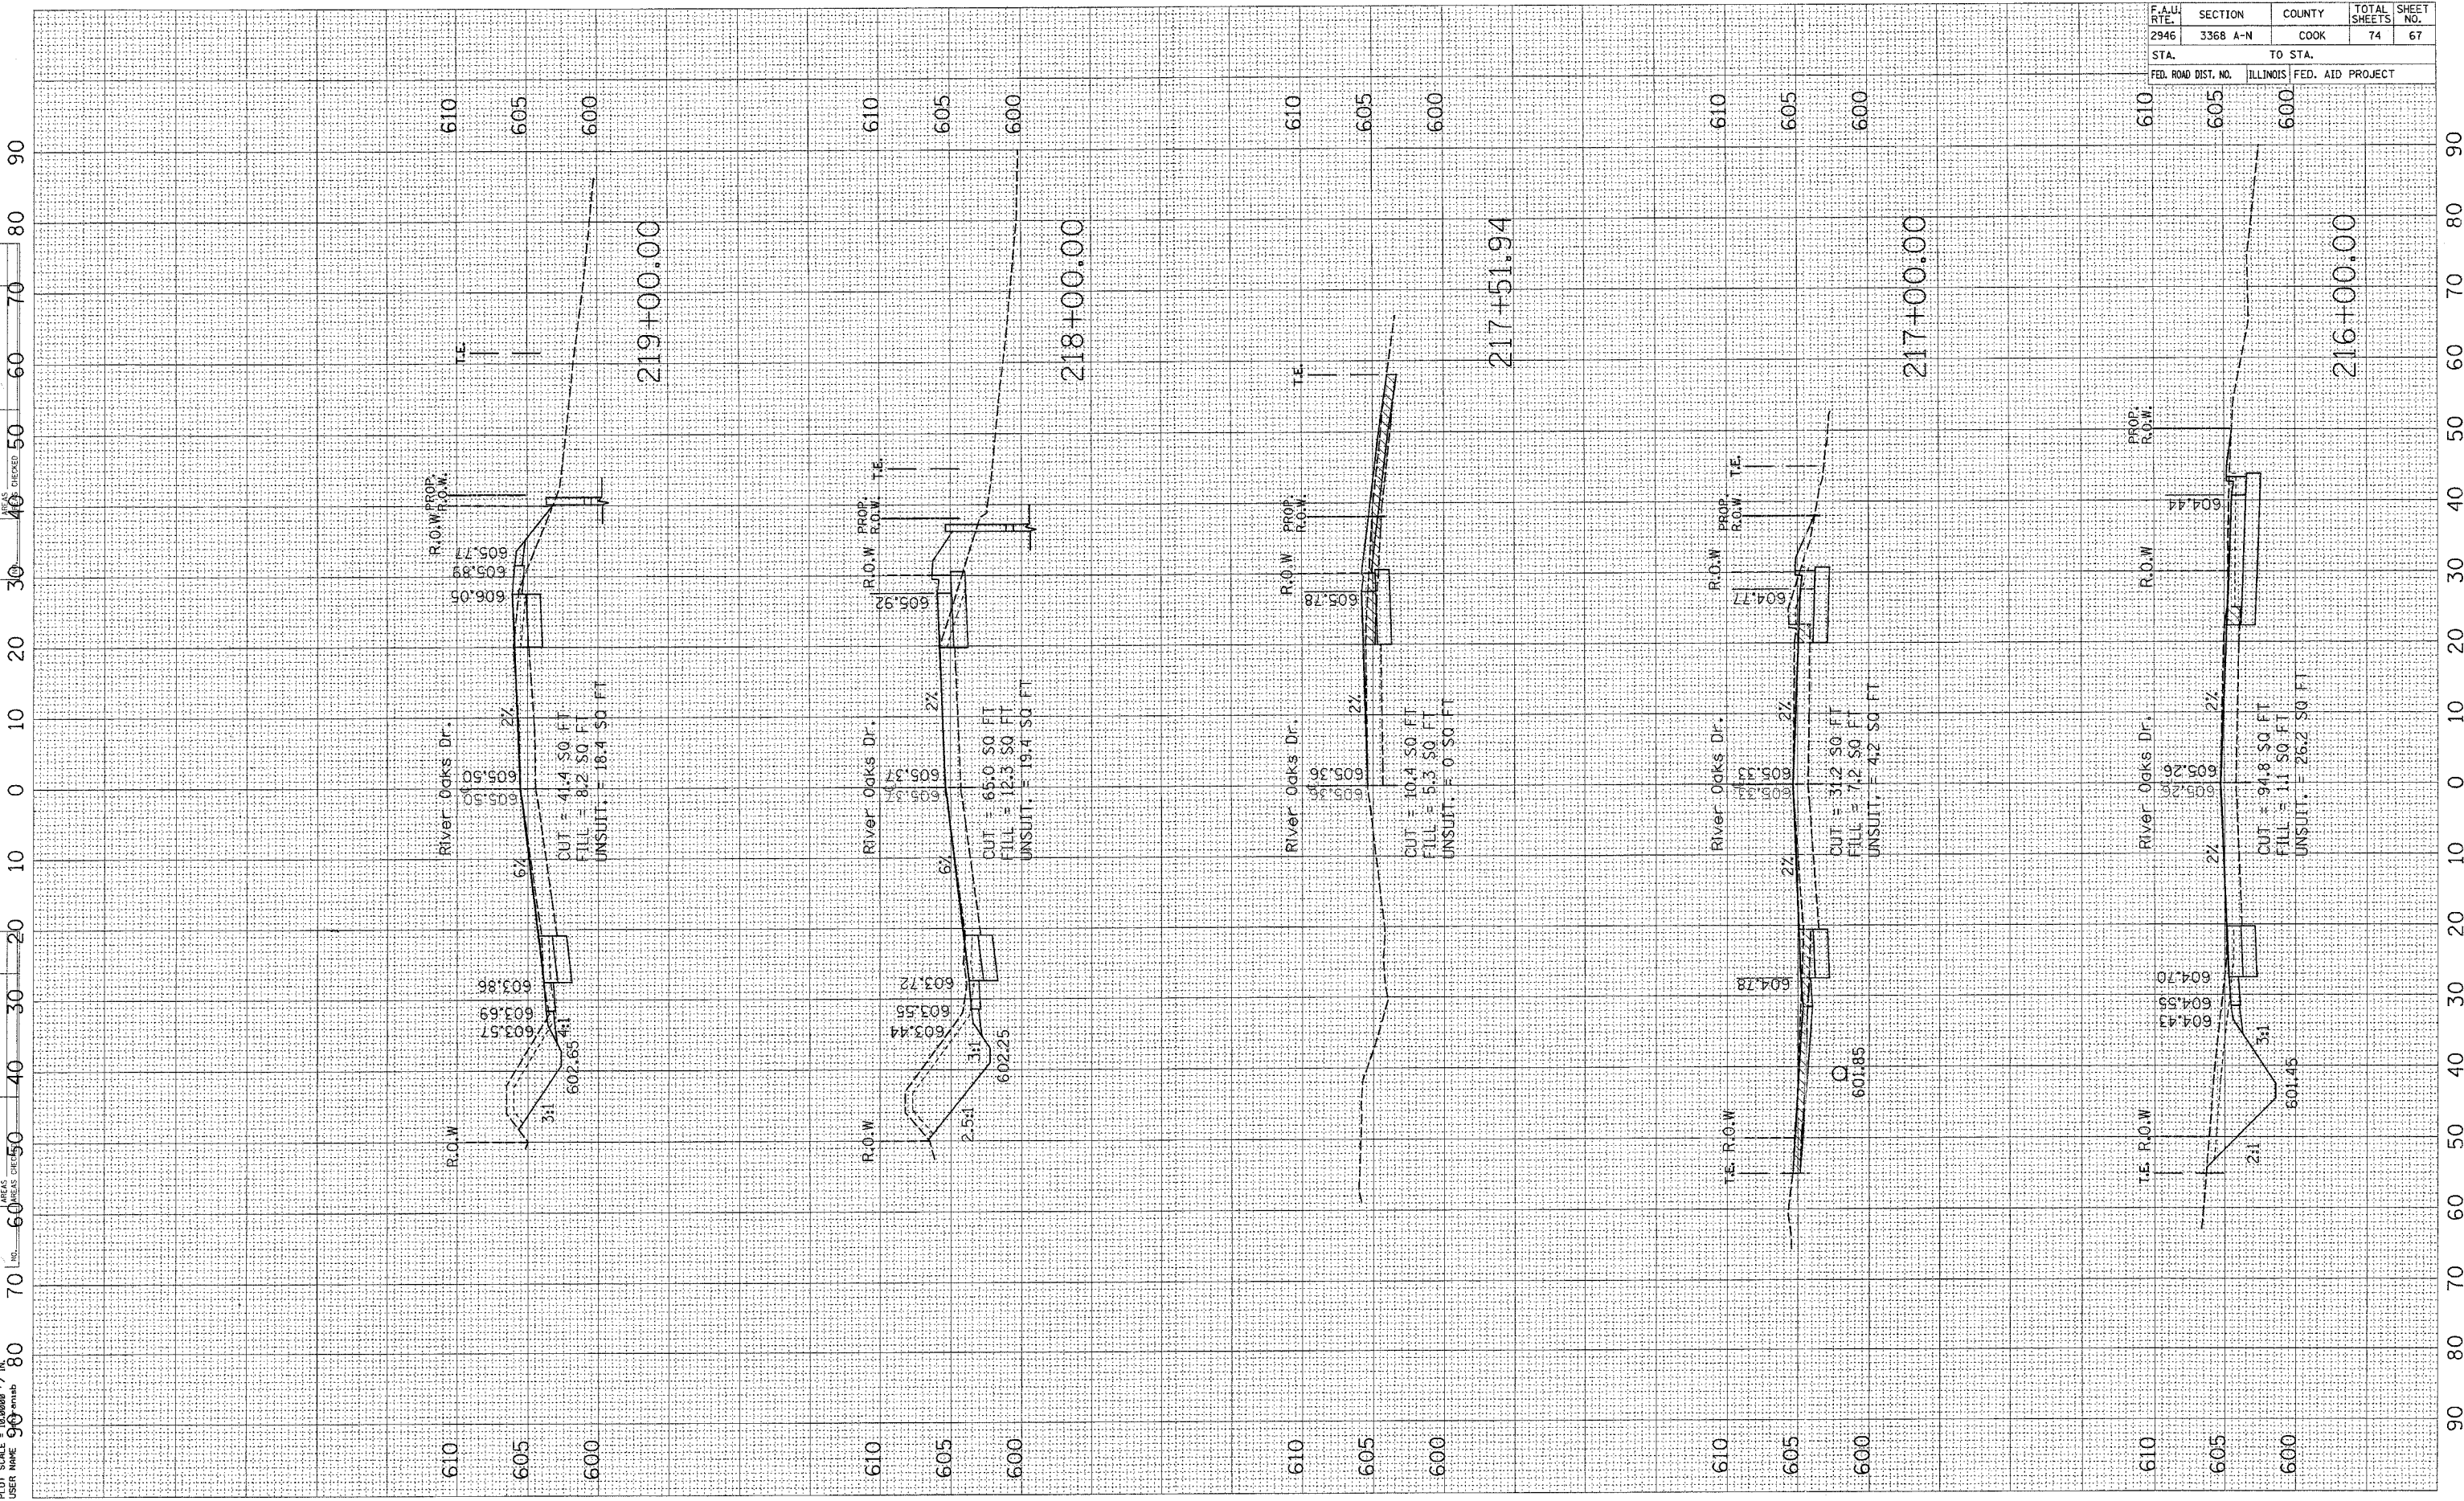

CONTRACT NO. 62915			
F.A.U. RTE.	SECTION	COUNTY	TOTAL SHEET NO.
2946	3368 A-N	COOK	74
STA.		TO STA.	
FED. ROAD DIST. NO.		ILLINOIS FED. AID PROJECT	