


PLOT DATE = 3/23/2007
 FILE NAME = I:\projects\1007783\va-1\vw-bb-4848\fig101.dwg
 PLOT NAME = 3/23/2007
 PLOT SCALE = 1/8"=1'-0"
 USER NAME = jrb

FINAL SURVEY
 SURVEYED
 PLOTTED
 NOTE BOOK
 AREAS
 CHECKED
 BY
 DATE

80 70 60 50 40 30 20 10 0 10 20 30 40 50 60 70 80 90

CONTRACT NO. 62915				
F.A.U. RTE.	SECTION	COUNTY	TOTAL SHEETS	SHEET NO.
2946	3368 A-N	COOK	74	70
STA.	TO STA.			
FED. ROAD DIST. NO.	ILLINOIS	FED. AID PROJECT		

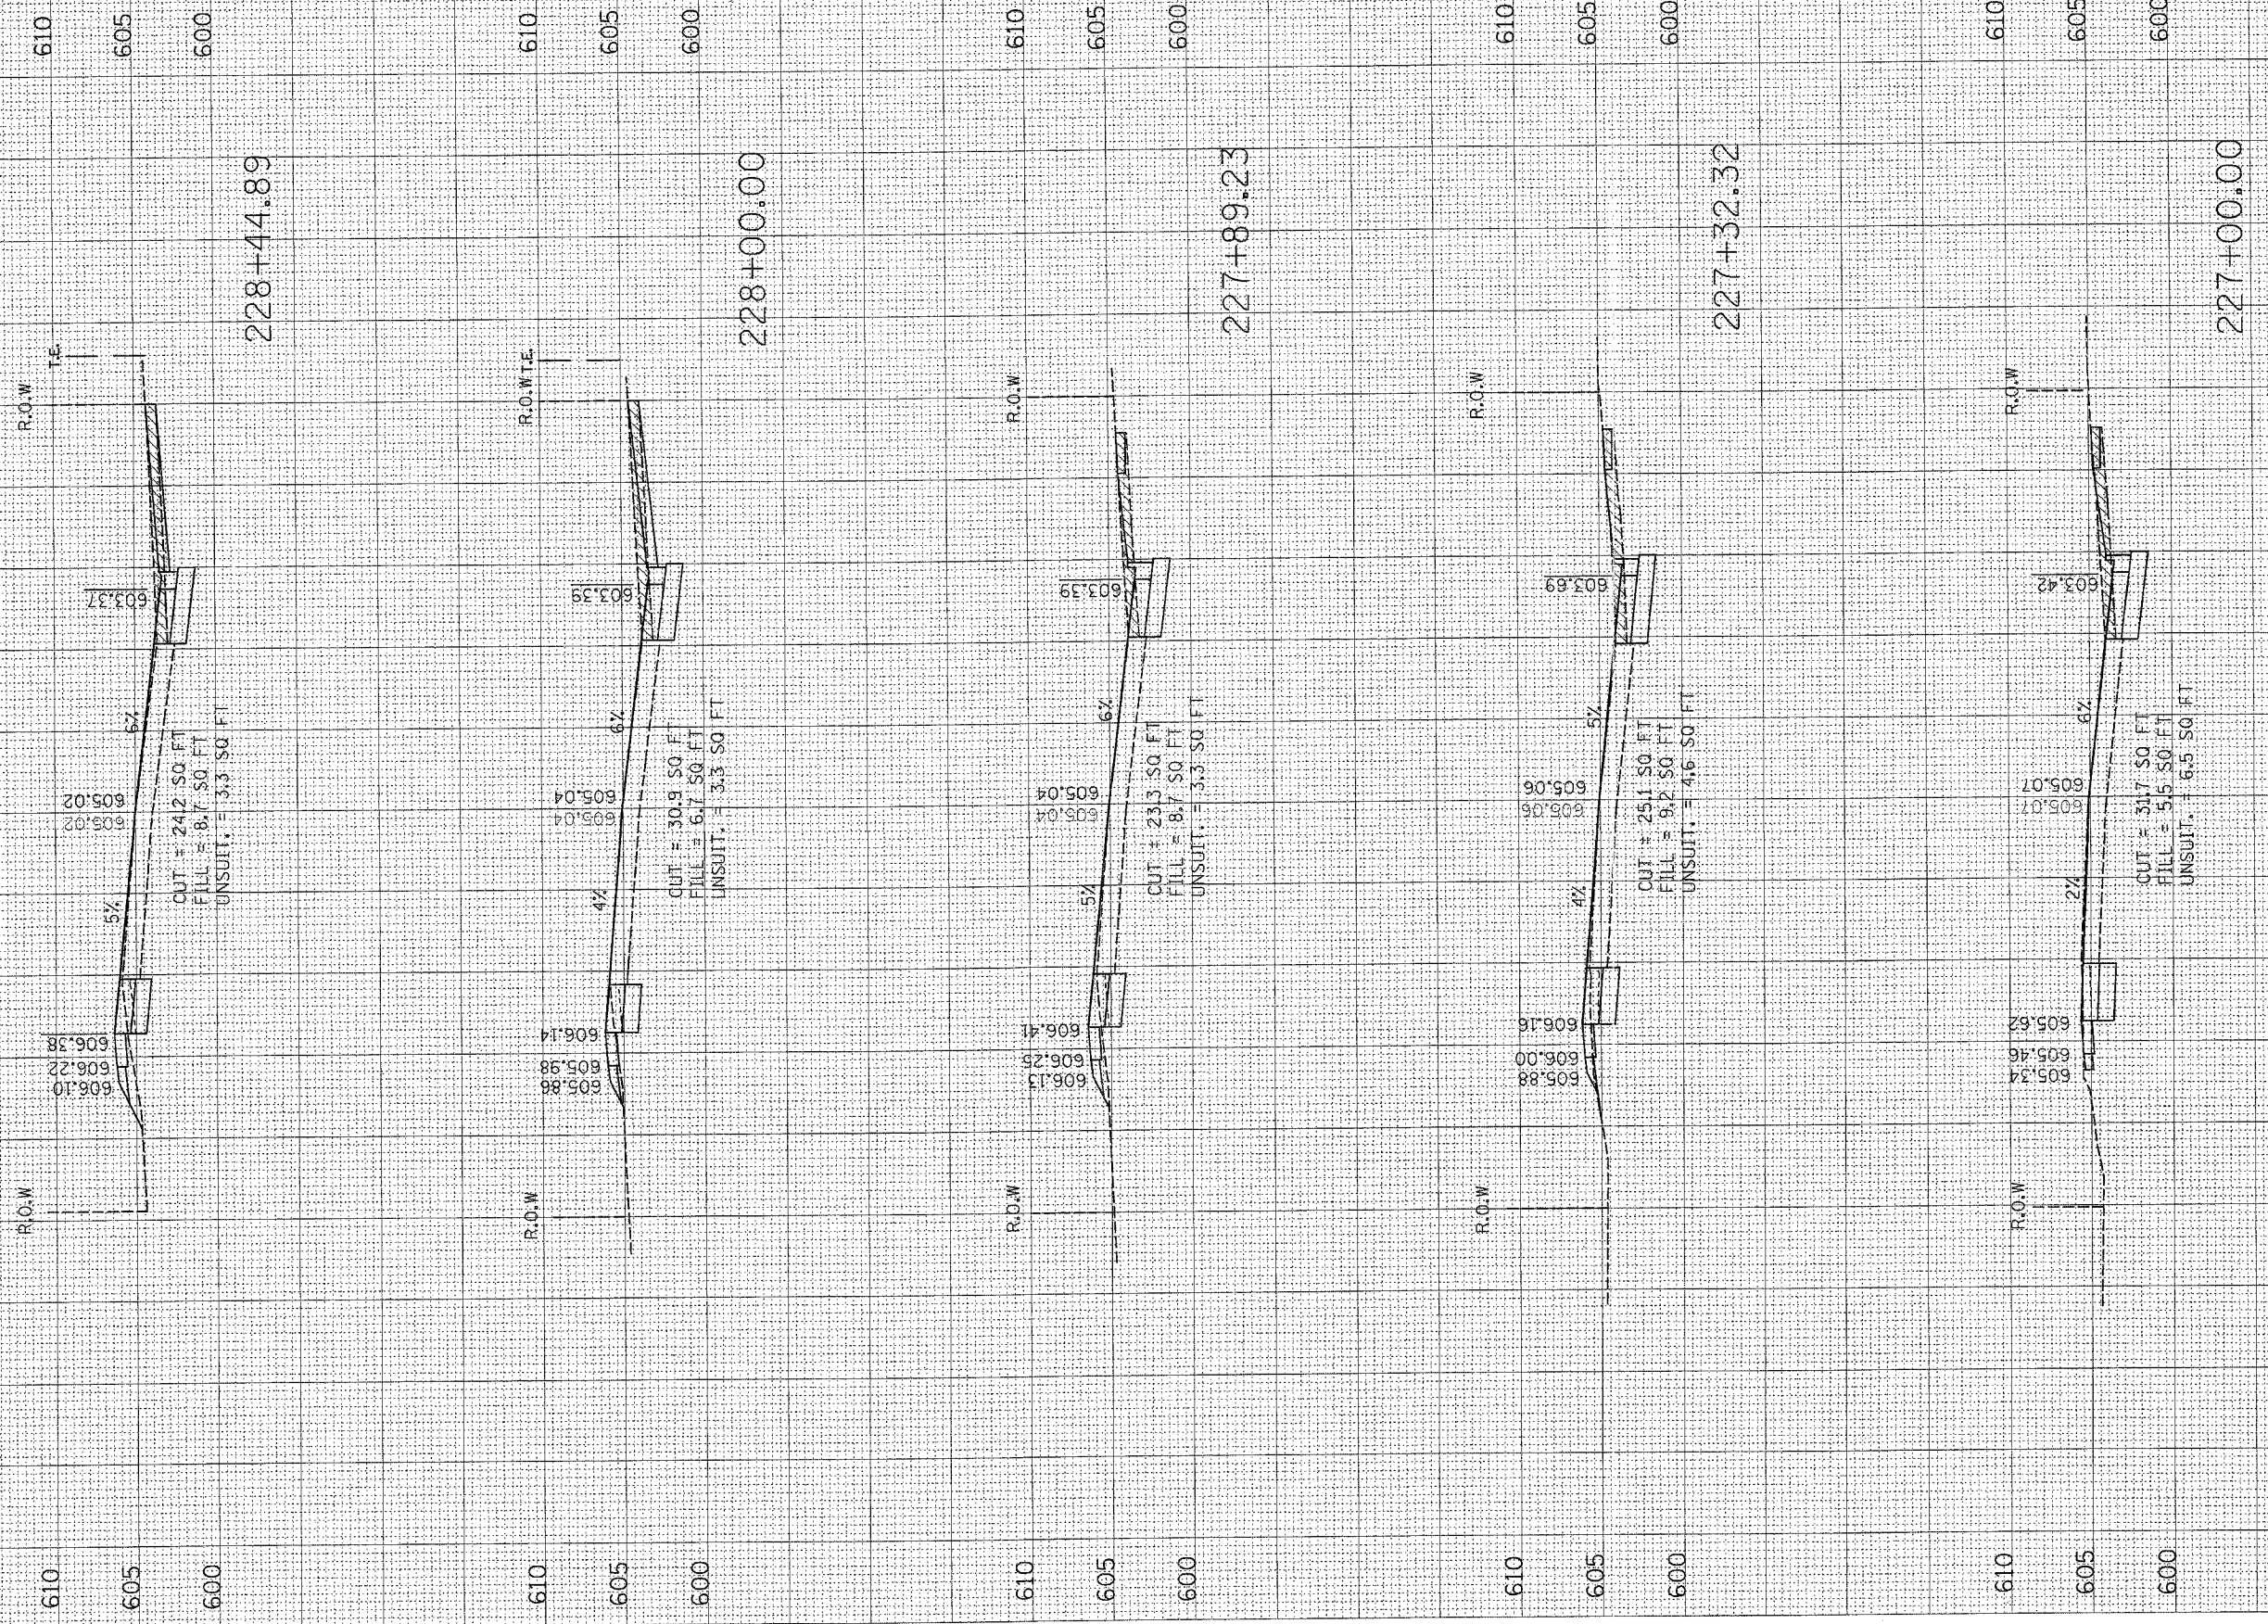

90 80 70 60 50 40 30 20 10 0 10 20 30 40 50 60 70 80 90