
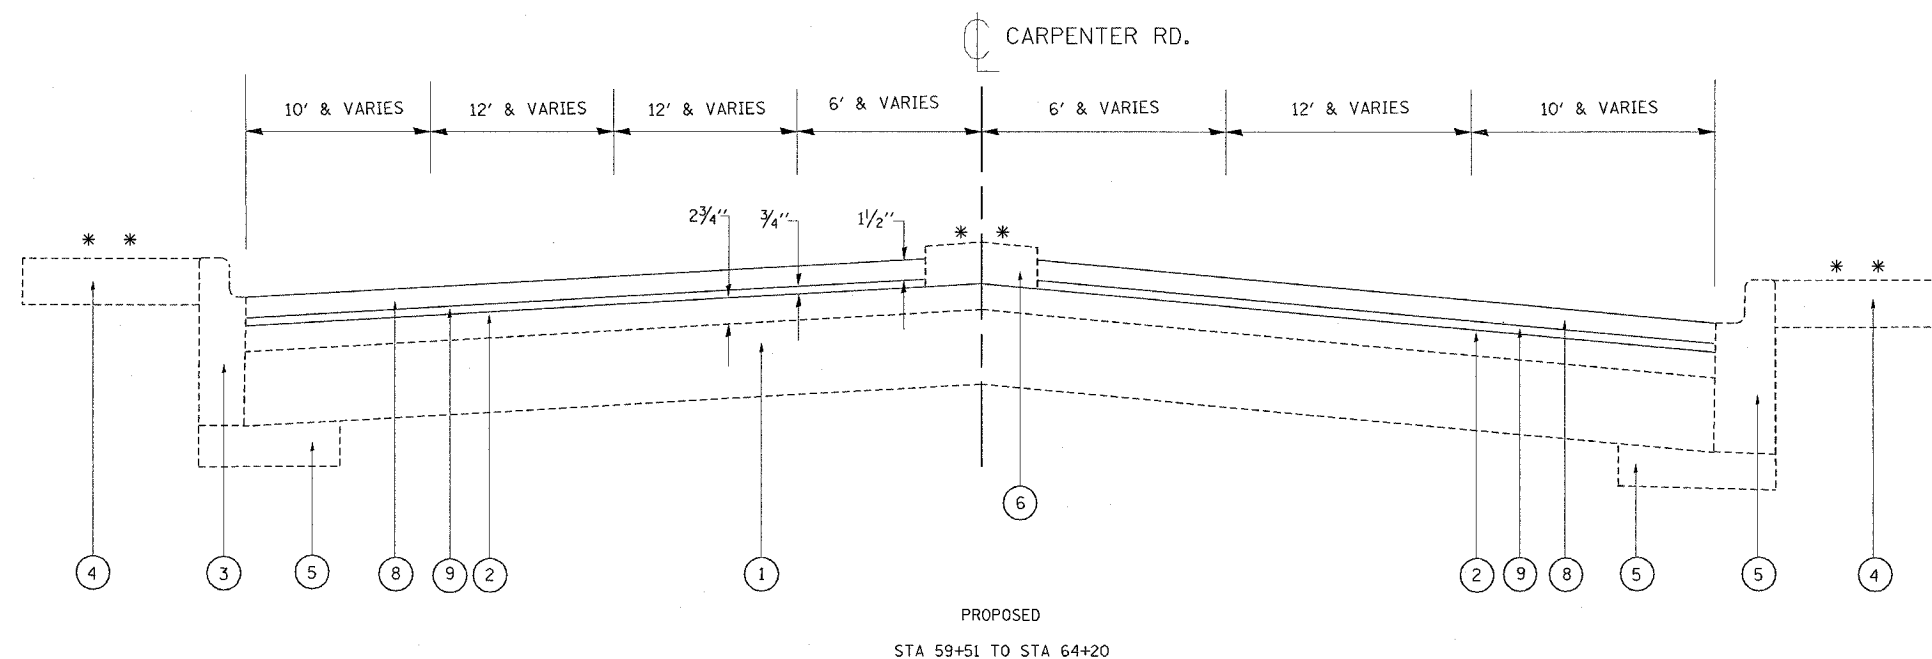


CONTRACT NO.: 62926

F.A.U. RTE.	SECTION	COUNTY	TOTAL SHEETS	SHEET NO.
2798	3055.A-RS-1	COOK	19	5
STA.		TO STA.		
FED. ROAD DIST. NO.		ILLINOIS	FED. AID PROJECT	

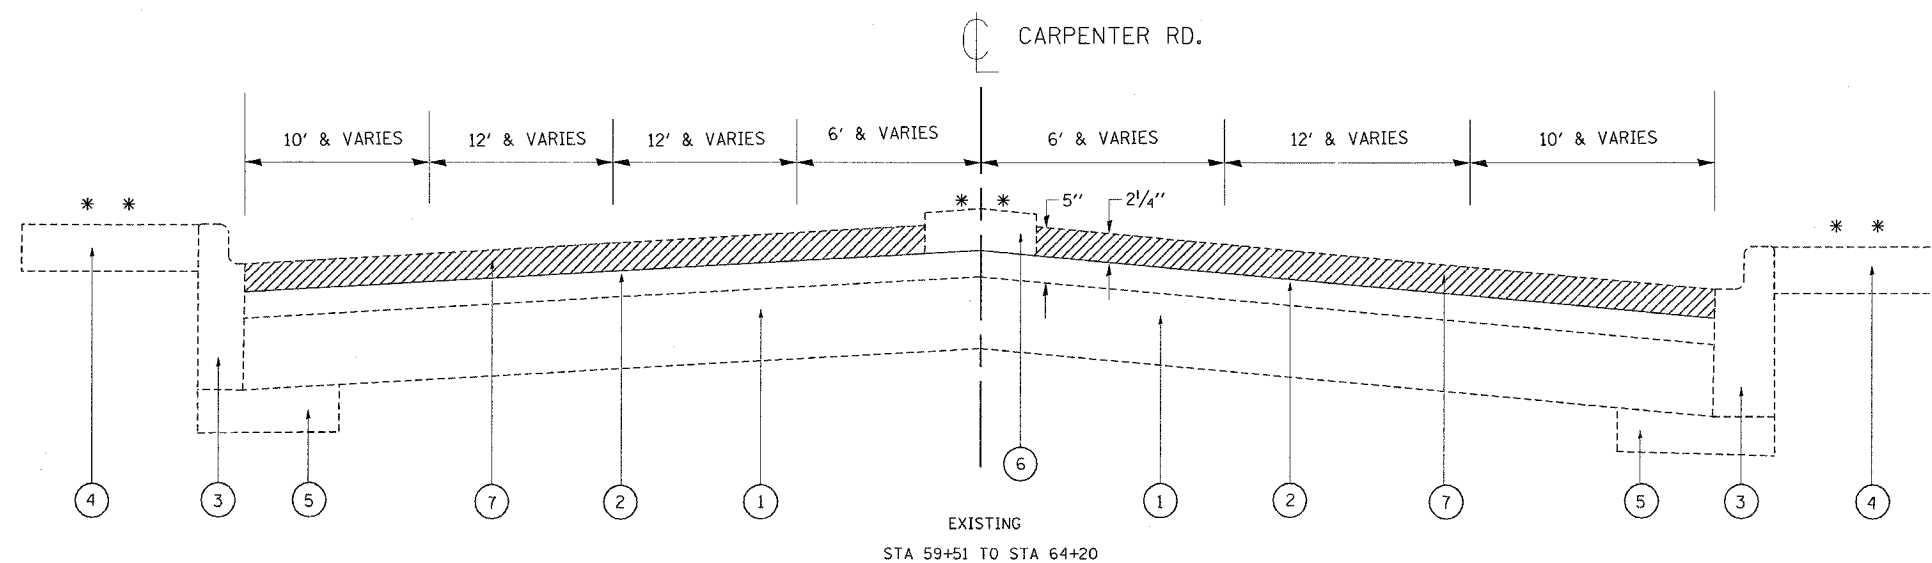

**LEGEND**

- ① EXISTING PCC PAVEMENT 12"
- ② EXISTING HOT-MIX ASPHALT SURFACE (+/-) 2 3/4 " (AFTER MILLING)
- ③ EXISTING COMB. CONC. CURB AND GUTTER
- ④ EXISTING PCC SIDEWALK
- ⑤ EXISTING SUBBASE GRANULAR MATERIAL TYPE A (4")
- ⑥ EXISTING 2' PCC RAISED MEDIAN
- ⑦ PROPOSED HOT-MIX ASPHALT SURFACE REMOVAL (2 1/4 ")
- ⑧ PROPOSED HMA SURFACE COURSE, MIX "D", N70 (1 1/2 ")
- ⑨ PROPOSED POLYMERIZED LEVELING BINDER (MACHINE METHOD), IL-4.75, N50 (3/4")

\* \* LOCATIONS VARIES

REVISIONS	
NAME	DATE

ILLINOIS DEPARTMENT OF TRANSPORTATION

**CARPENTER ROAD  
(LUNT AVE. TO TOUHY AVE.)  
EXISTING AND PROPOSED  
TYPICAL SECTIONS**

SCALE: VERT. NONE  
HORIZ. NONE  
DATE

DRAWN BY JA  
CHECKED BY