
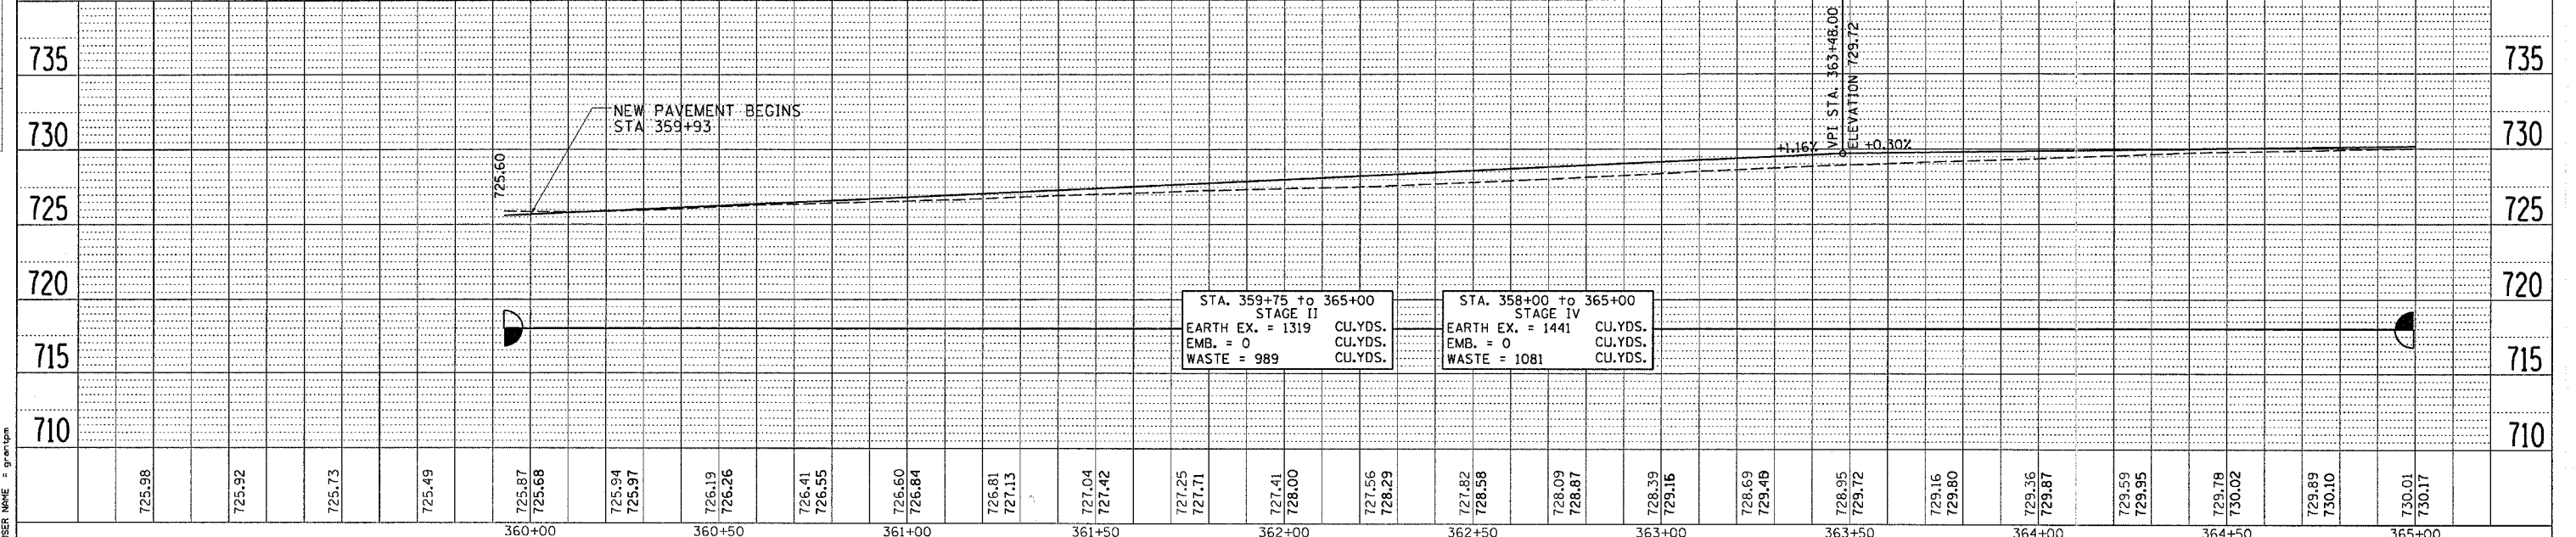


F.A.P. RTE.	SECTION	COUNTY	TOTAL SHEETS	SHEET NO.
734	(4MFT)R	WINNEBAGO	353	57
STA.		TO STA.		
FED. ROAD DIST. NO.		ILLINOIS FED. AID PROJECT		

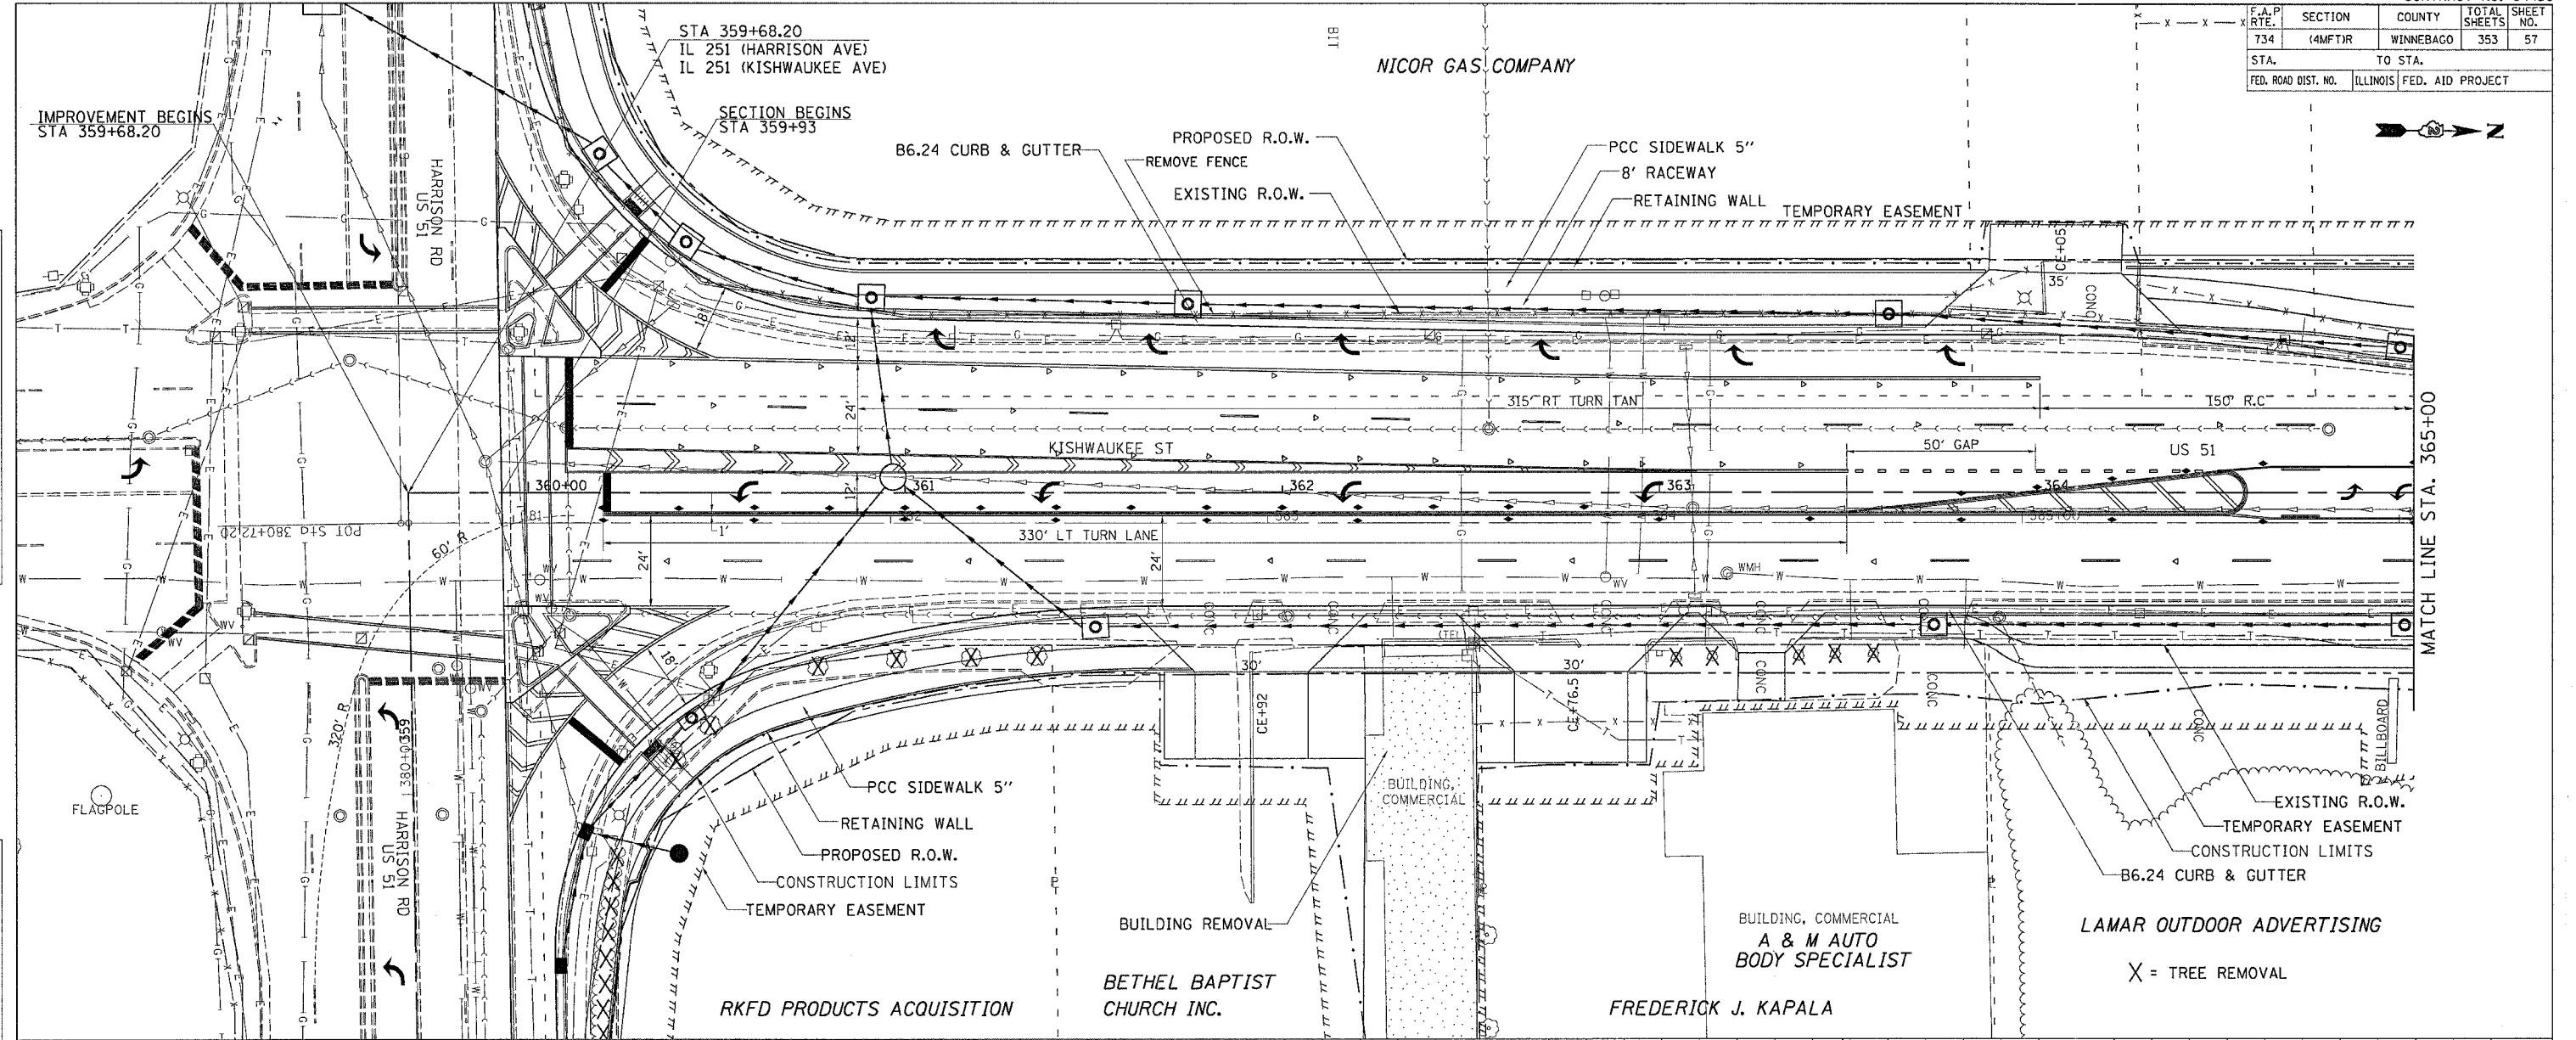

PLAN

DATE	BY	REVISION

SURVEYED  
 ALIGNED  
 CHECKED  
 PAVED  
 FILED

PROFILE

DATE	BY	REVISION

SURVEYED  
 GRADES  
 CHECKED  
 E.M. NOTED  
 STRUCTURE NOTATION OK'D

PLOT DATE = Thu May 17 07:56:35 2007  
 FILE NAME = c:\pca\pca\pca\21619\21619\pln\pln.dgn  
 PLOT SCALE = 20.0000' / 1" IN.  
 USER NAME = gremson