


F.A.P. RTE.	SECTION	COUNTY	TOTAL SHEETS	SHEET NO.
734	(4MFT)R	WINNEBAGO	75	63
STA.	TO STA.			
FED. ROAD DIST. NO.	ILLINOIS	FED. AID PROJECT		

RKFD GOODWILL IND. INC

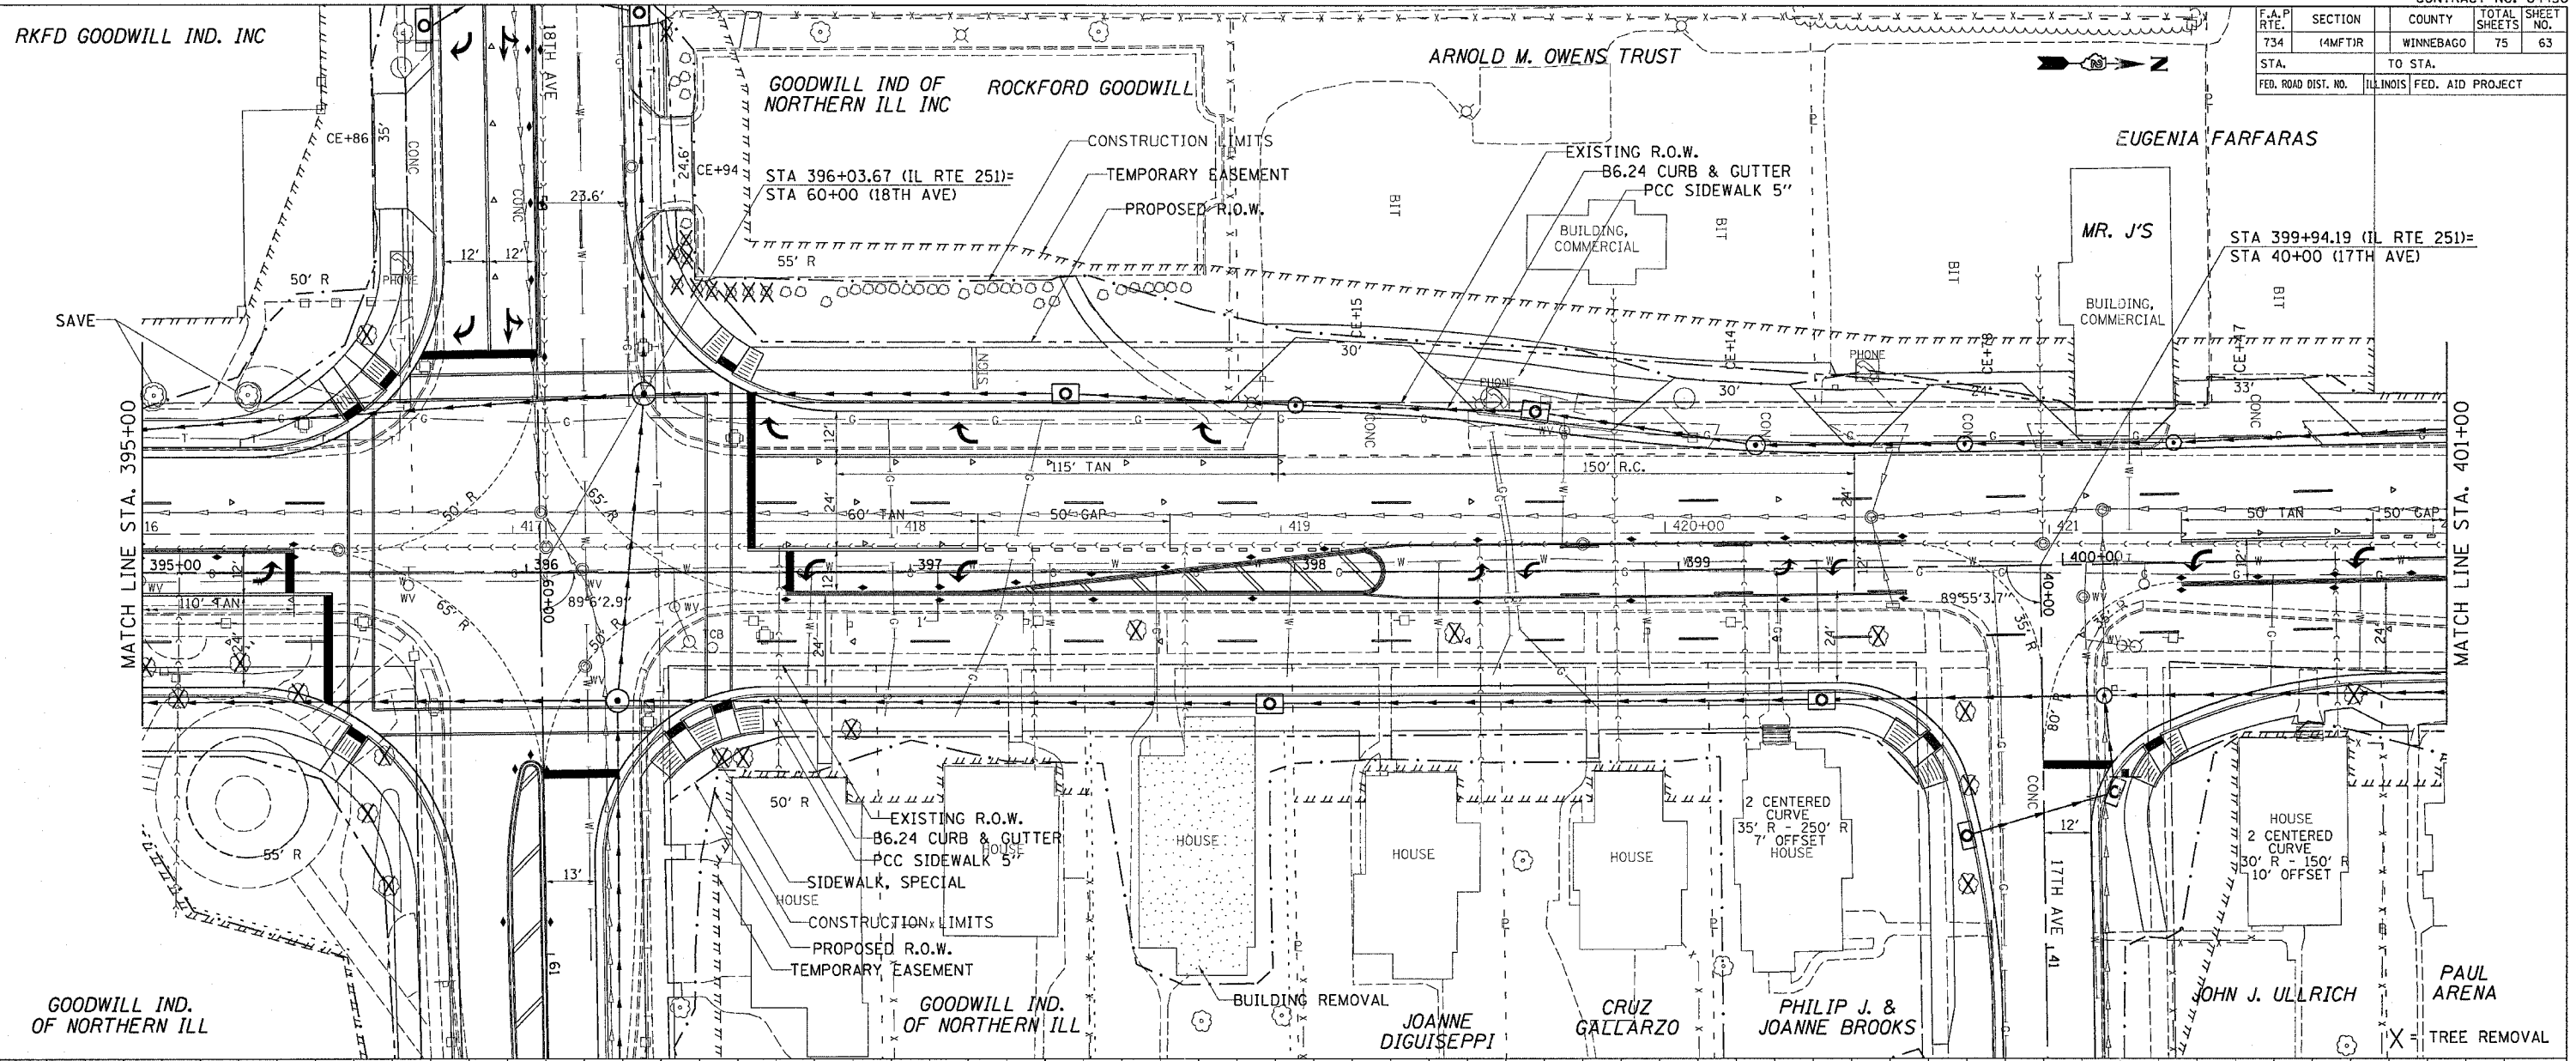


PLAN

DATE	
BY	
REVISIONS	
NO.	
DESCRIPTION	
DATE	
BY	
NO.	
DESCRIPTION	
DATE	
BY	
NO.	
DESCRIPTION	

PROFILE

DATE	
BY	
REVISIONS	
NO.	
DESCRIPTION	
DATE	
BY	
NO.	
DESCRIPTION	
DATE	
BY	
NO.	
DESCRIPTION	

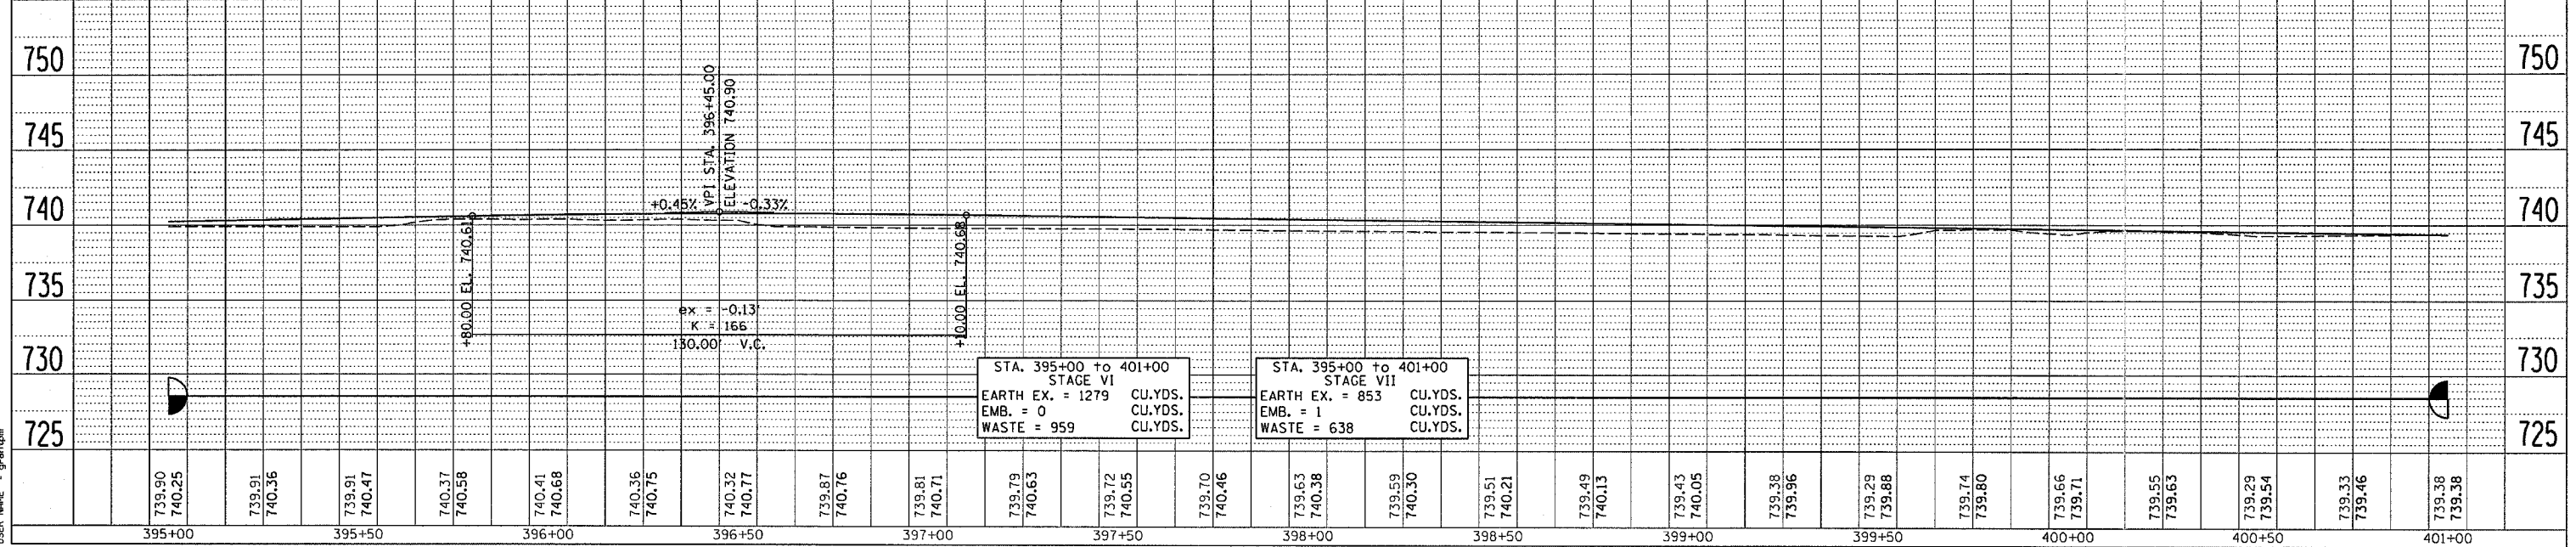

STA. 395+00 to 401+00
STAGE VI
EARTH EX. = 1279 CU.YDS.
EMB. = 0 CU.YDS.
WASTE = 959 CU.YDS.

STA. 395+00 to 401+00
STAGE VII
EARTH EX. = 853 CU.YDS.
EMB. = 1 CU.YDS.
WASTE = 638 CU.YDS.

PLOT DATE = Mon Apr 30 11:51:47 2007
PLOT SCALE = 30' HORIZ / 1" VERT
USER NAME = ggrant