
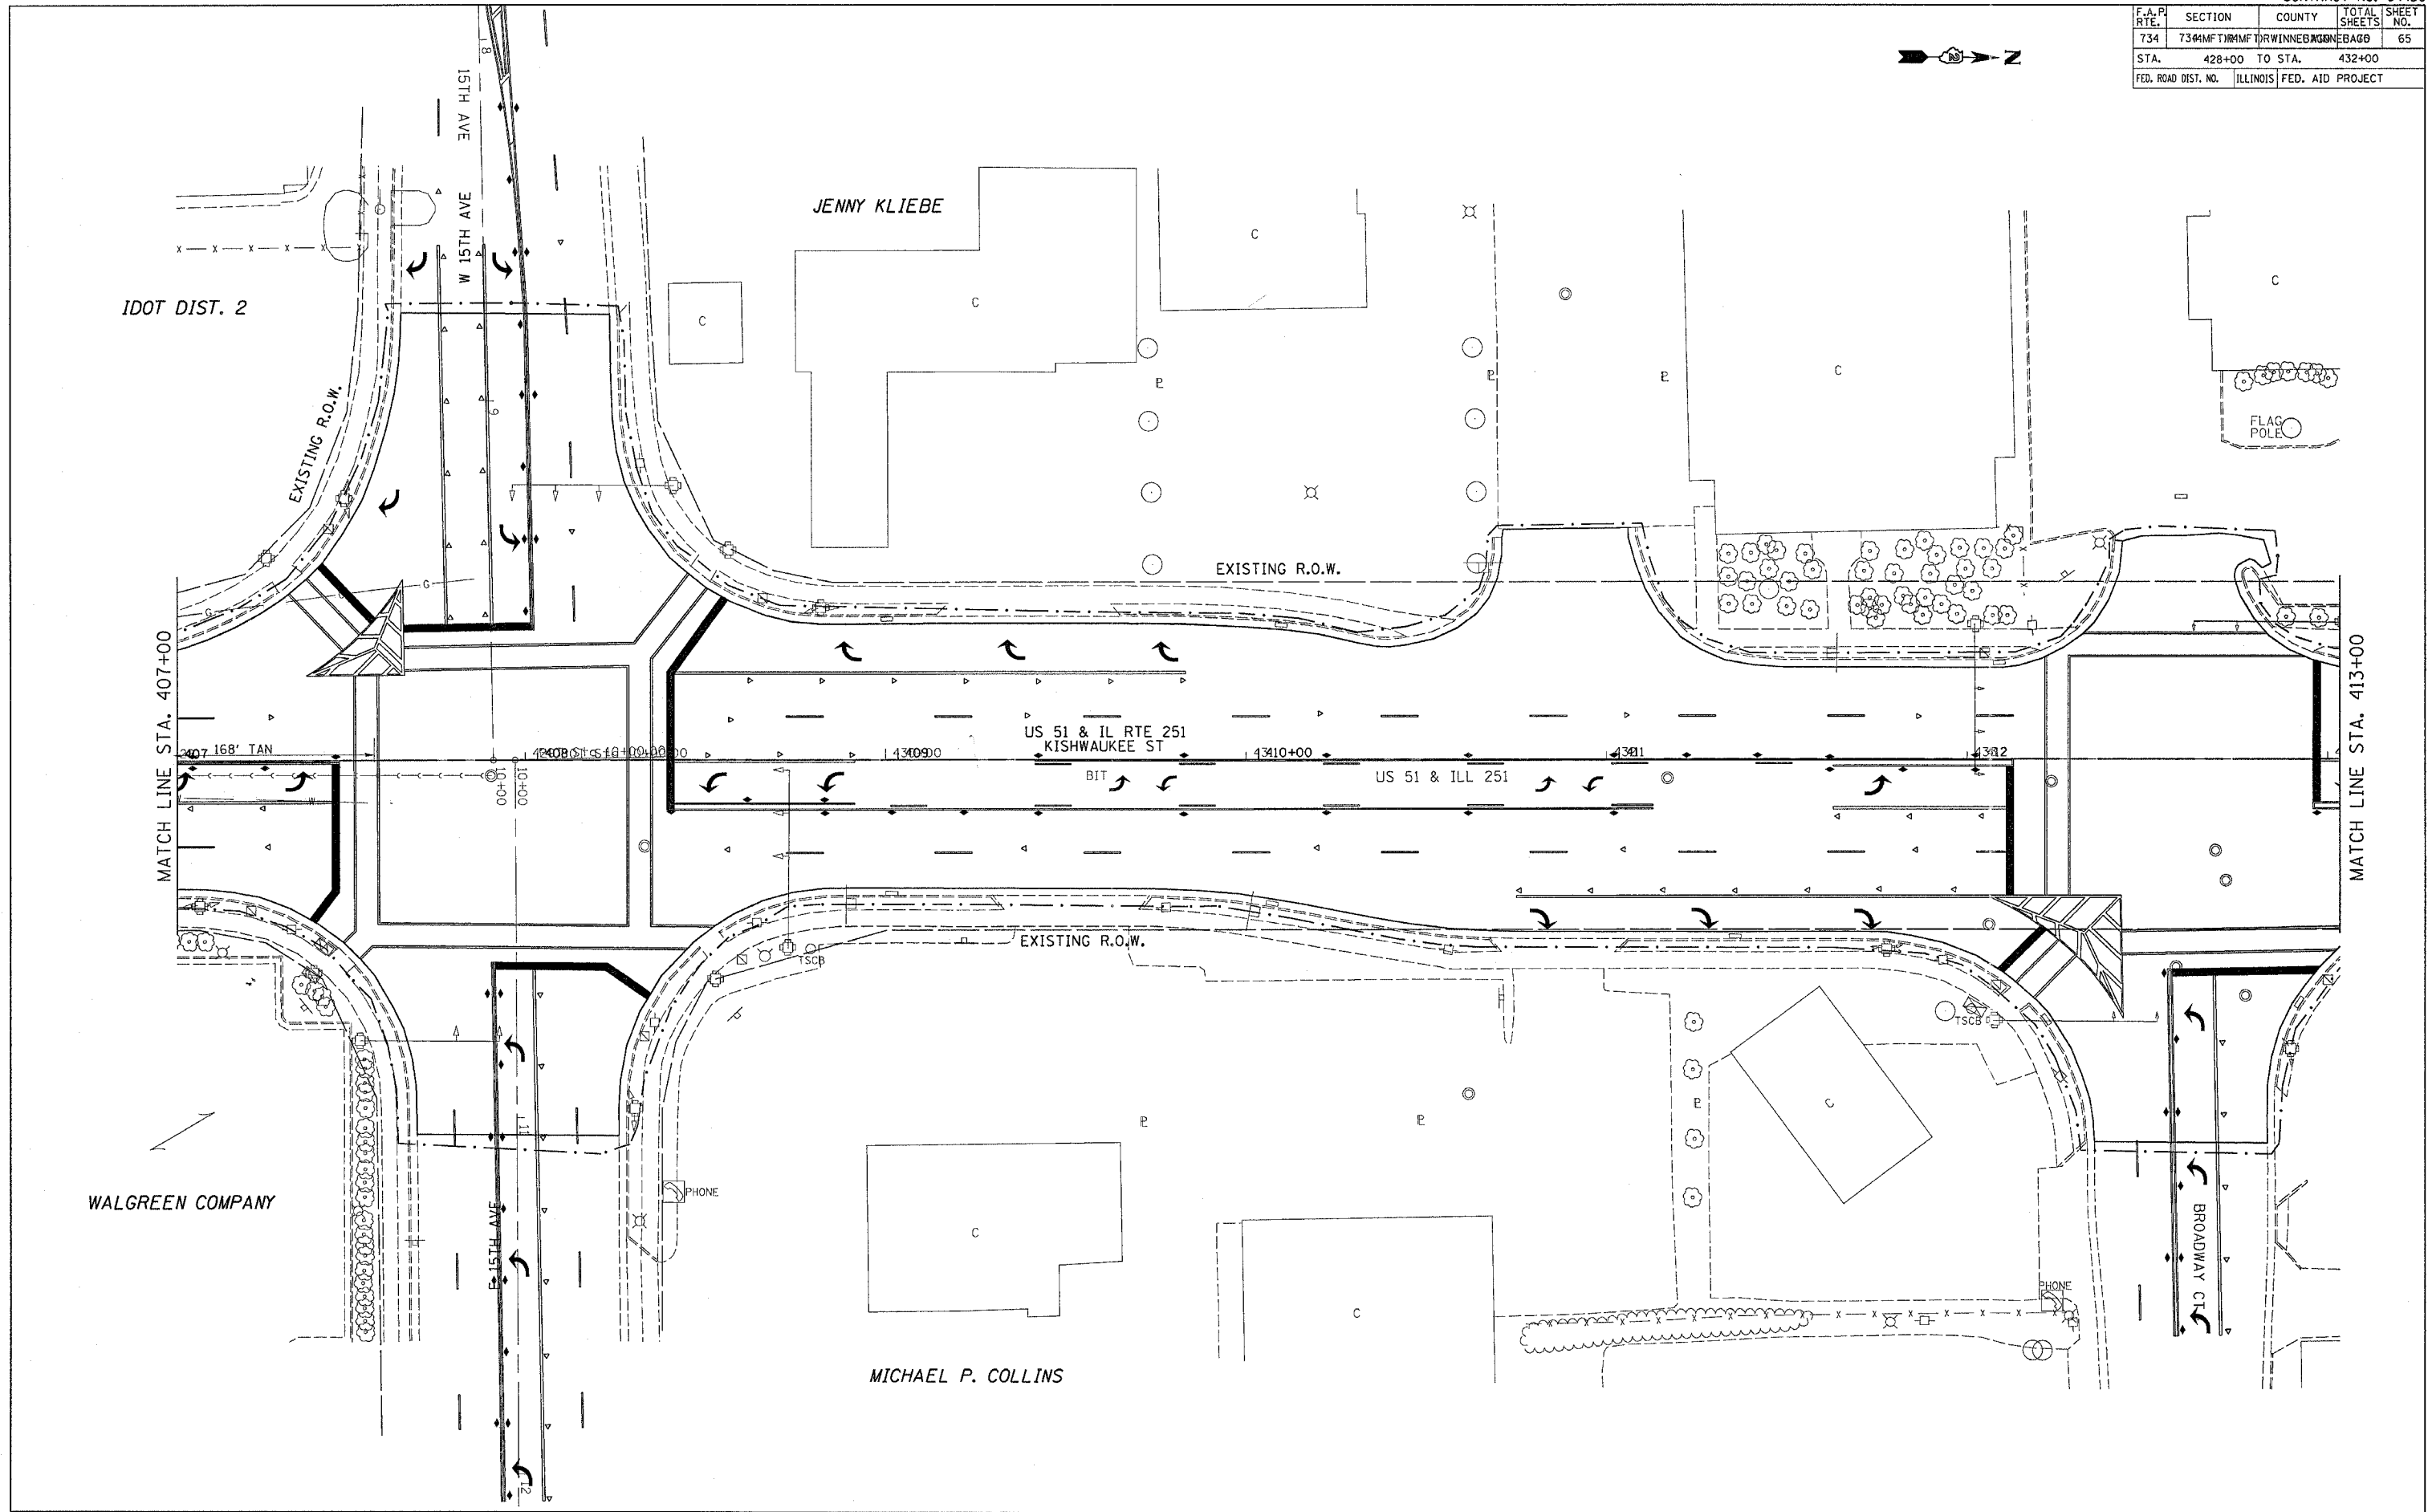


F.A.P. RTE.	SECTION	COUNTY	TOTAL SHEETS	SHEET NO.
734	734MF TRMMF TRWINNEB	WINNEBAGO	65	65
STA. 428+00 TO STA. 432+00				
FED. ROAD DIST. NO.		ILLINOIS	FED. AID PROJECT	

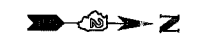

PLOT DATE = Fri Apr 27 18:44:13 2007
 PLOT SCALE = 20.0000' / IN.
 USER NAME = granton