
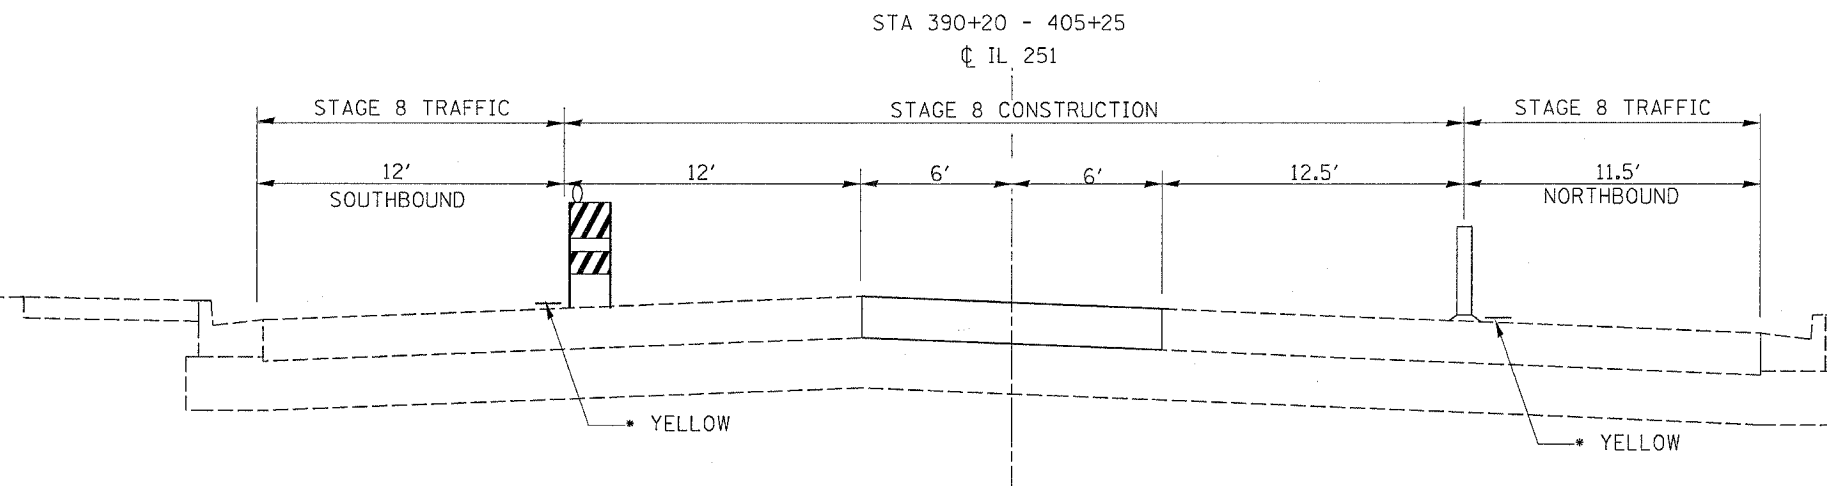


F.A.R. RTE.	SECTION	COUNTY	TOTAL SHEETS	SHEET NO.
734	4MFTDR	WINNEBAGO	353	77
STA.		TO STA.		
FED. ROAD DIST. NO.		ILLINOIS	FED. AID PROJECT	

STAGING TYPICAL SECTIONS

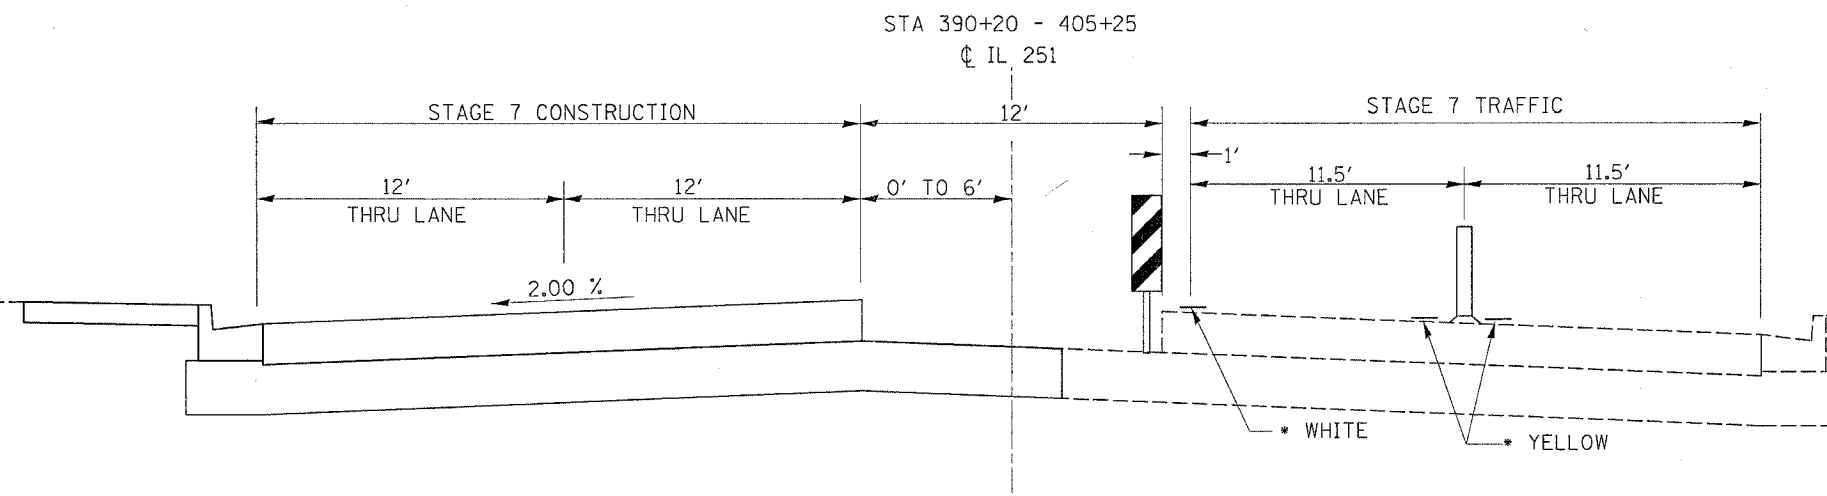

PLOT DATE = Fri Apr 27 10:38:32 2007
 FILE NAME = c:\projects\218990\stage8.dgn
 USER NAME = grantgpn