


F.A.P. RTE.	SECTION	COUNTY	TOTAL SHEETS	SHEET NO.
734	(4MFT)R	WINNEBAGO	353	79
STA.		TO STA.		
FED. ROAD DIST. NO.	ILLINOIS	FED. AID PROJECT		

STAGE 1

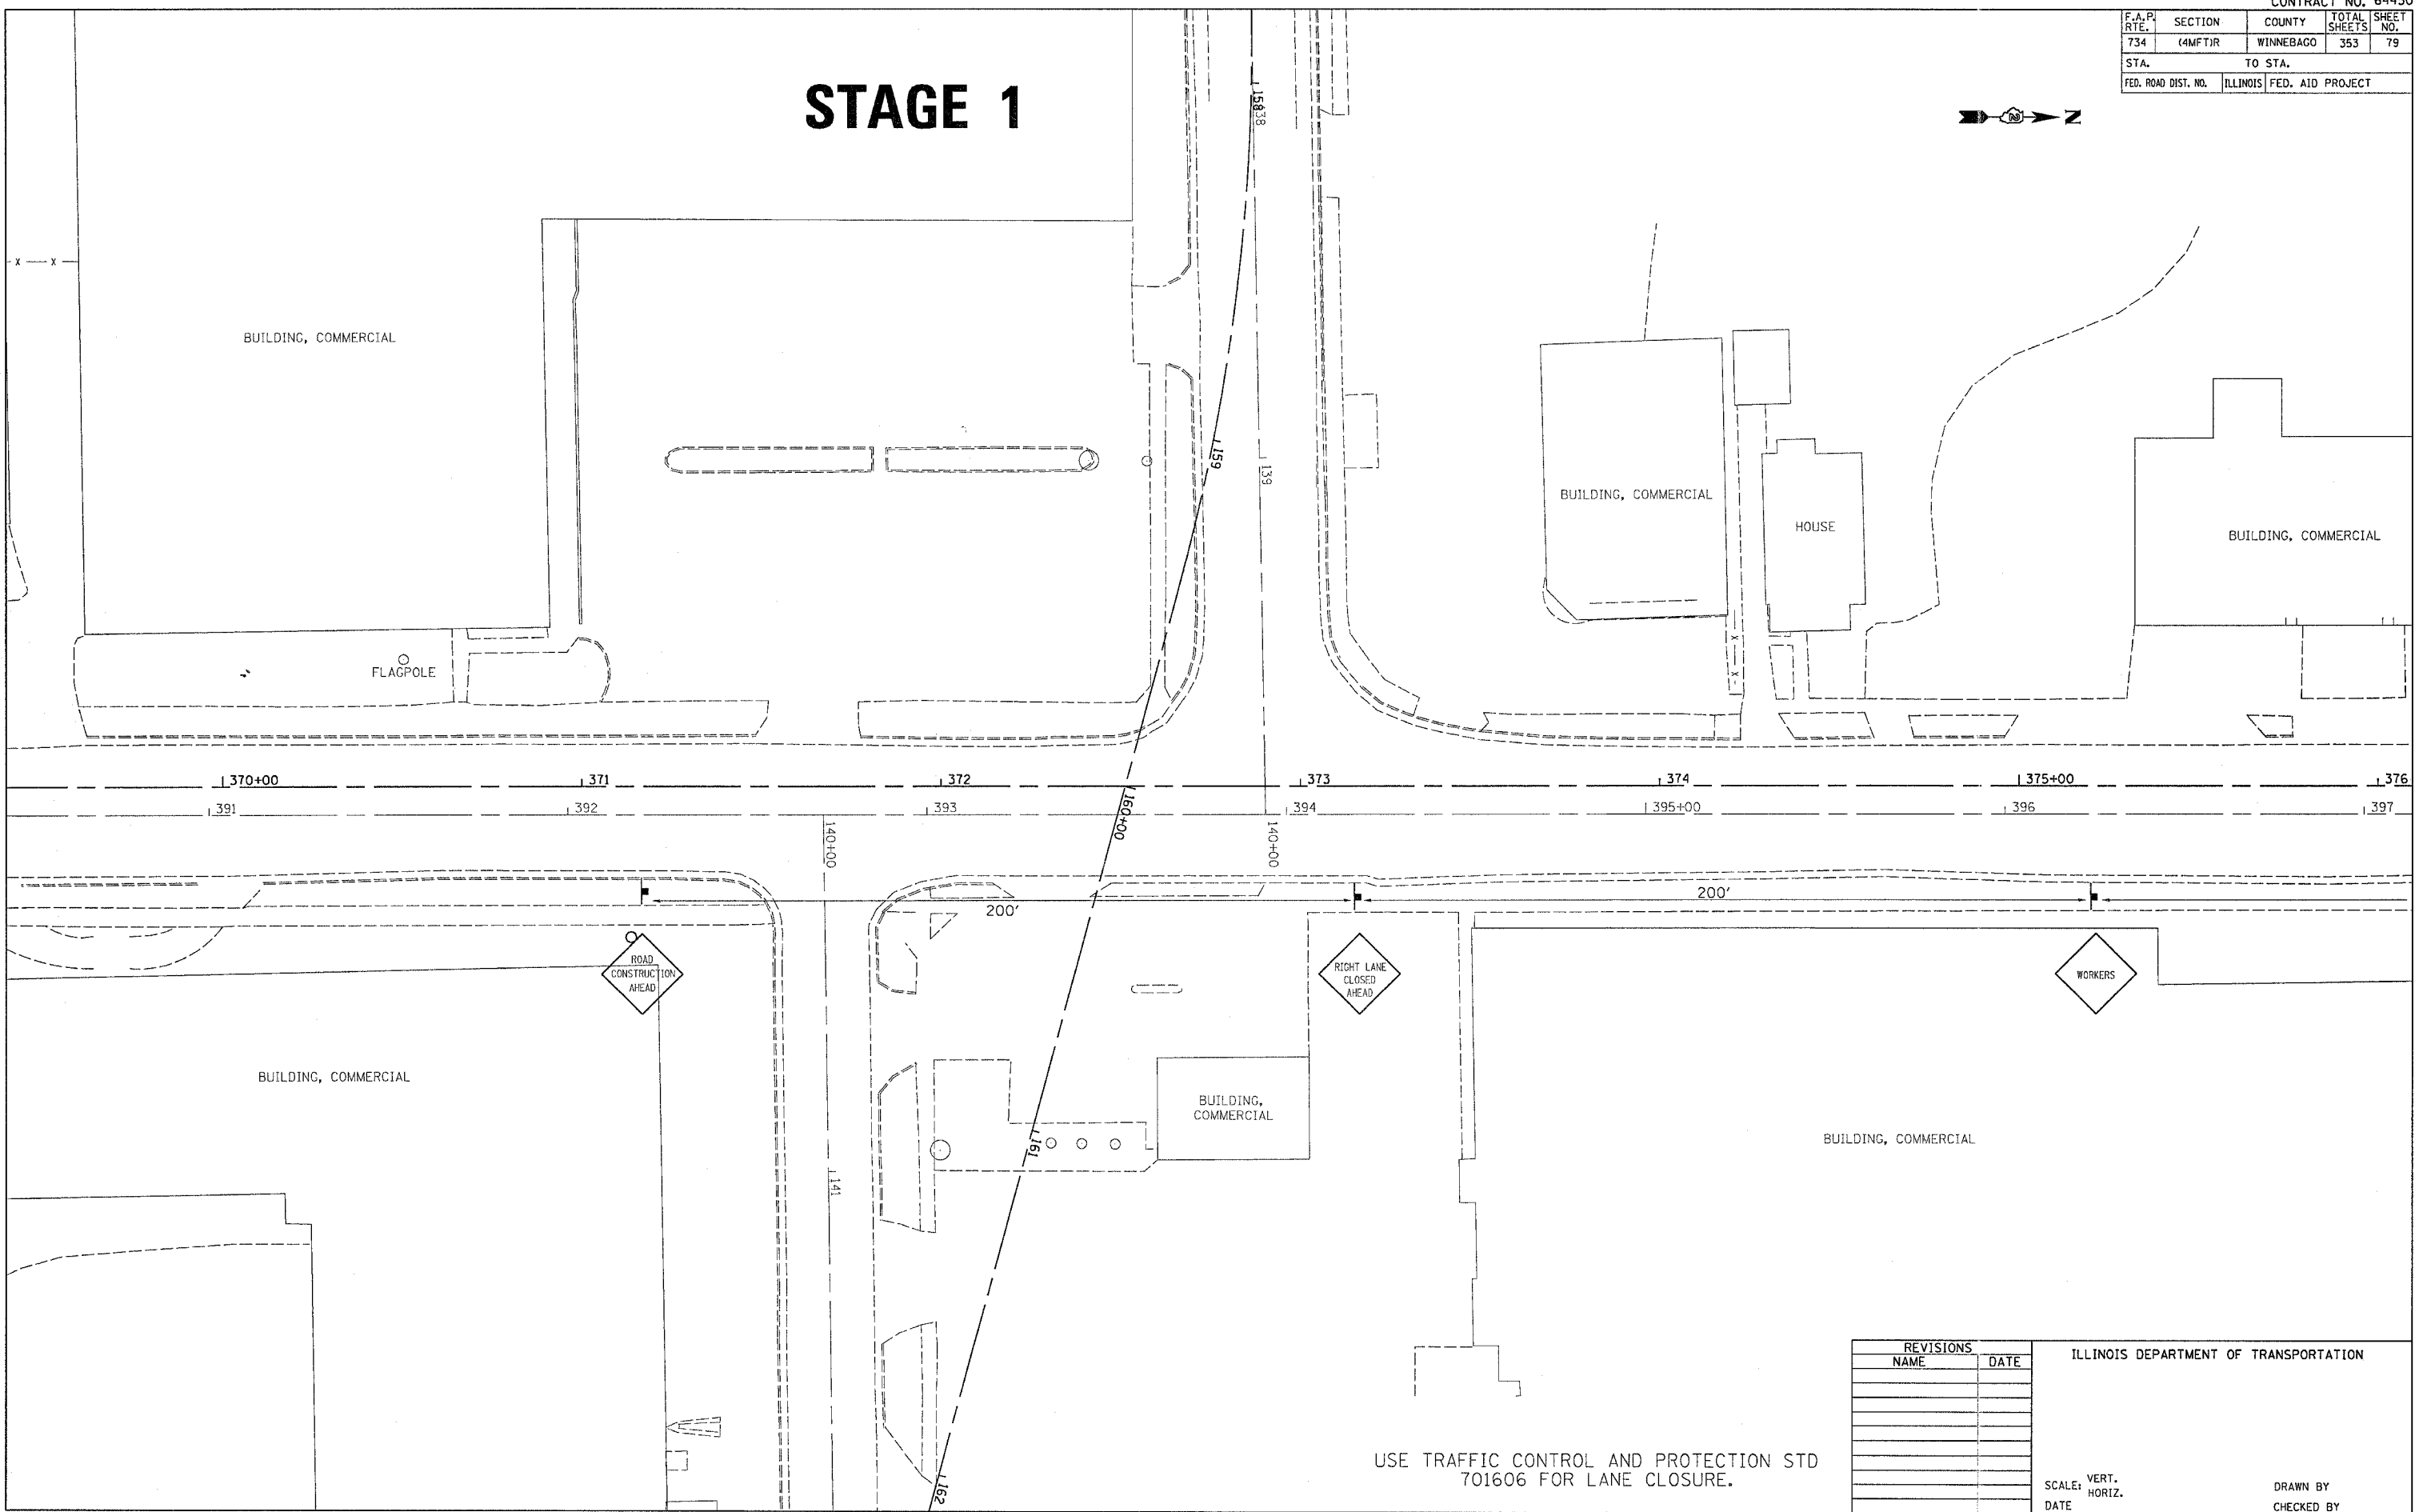

PLOT DATE = Fri Apr 27 16:56:52 2007
 PLOT SCALE = 20.0000' = 1" IN.
 USER NAME = gromham

USE TRAFFIC CONTROL AND PROTECTION STD 701606 FOR LANE CLOSURE.

REVISIONS	
NAME	DATE

ILLINOIS DEPARTMENT OF TRANSPORTATION

SCALE: VERT. HORIZ.
DATE

DRAWN BY
CHECKED BY