
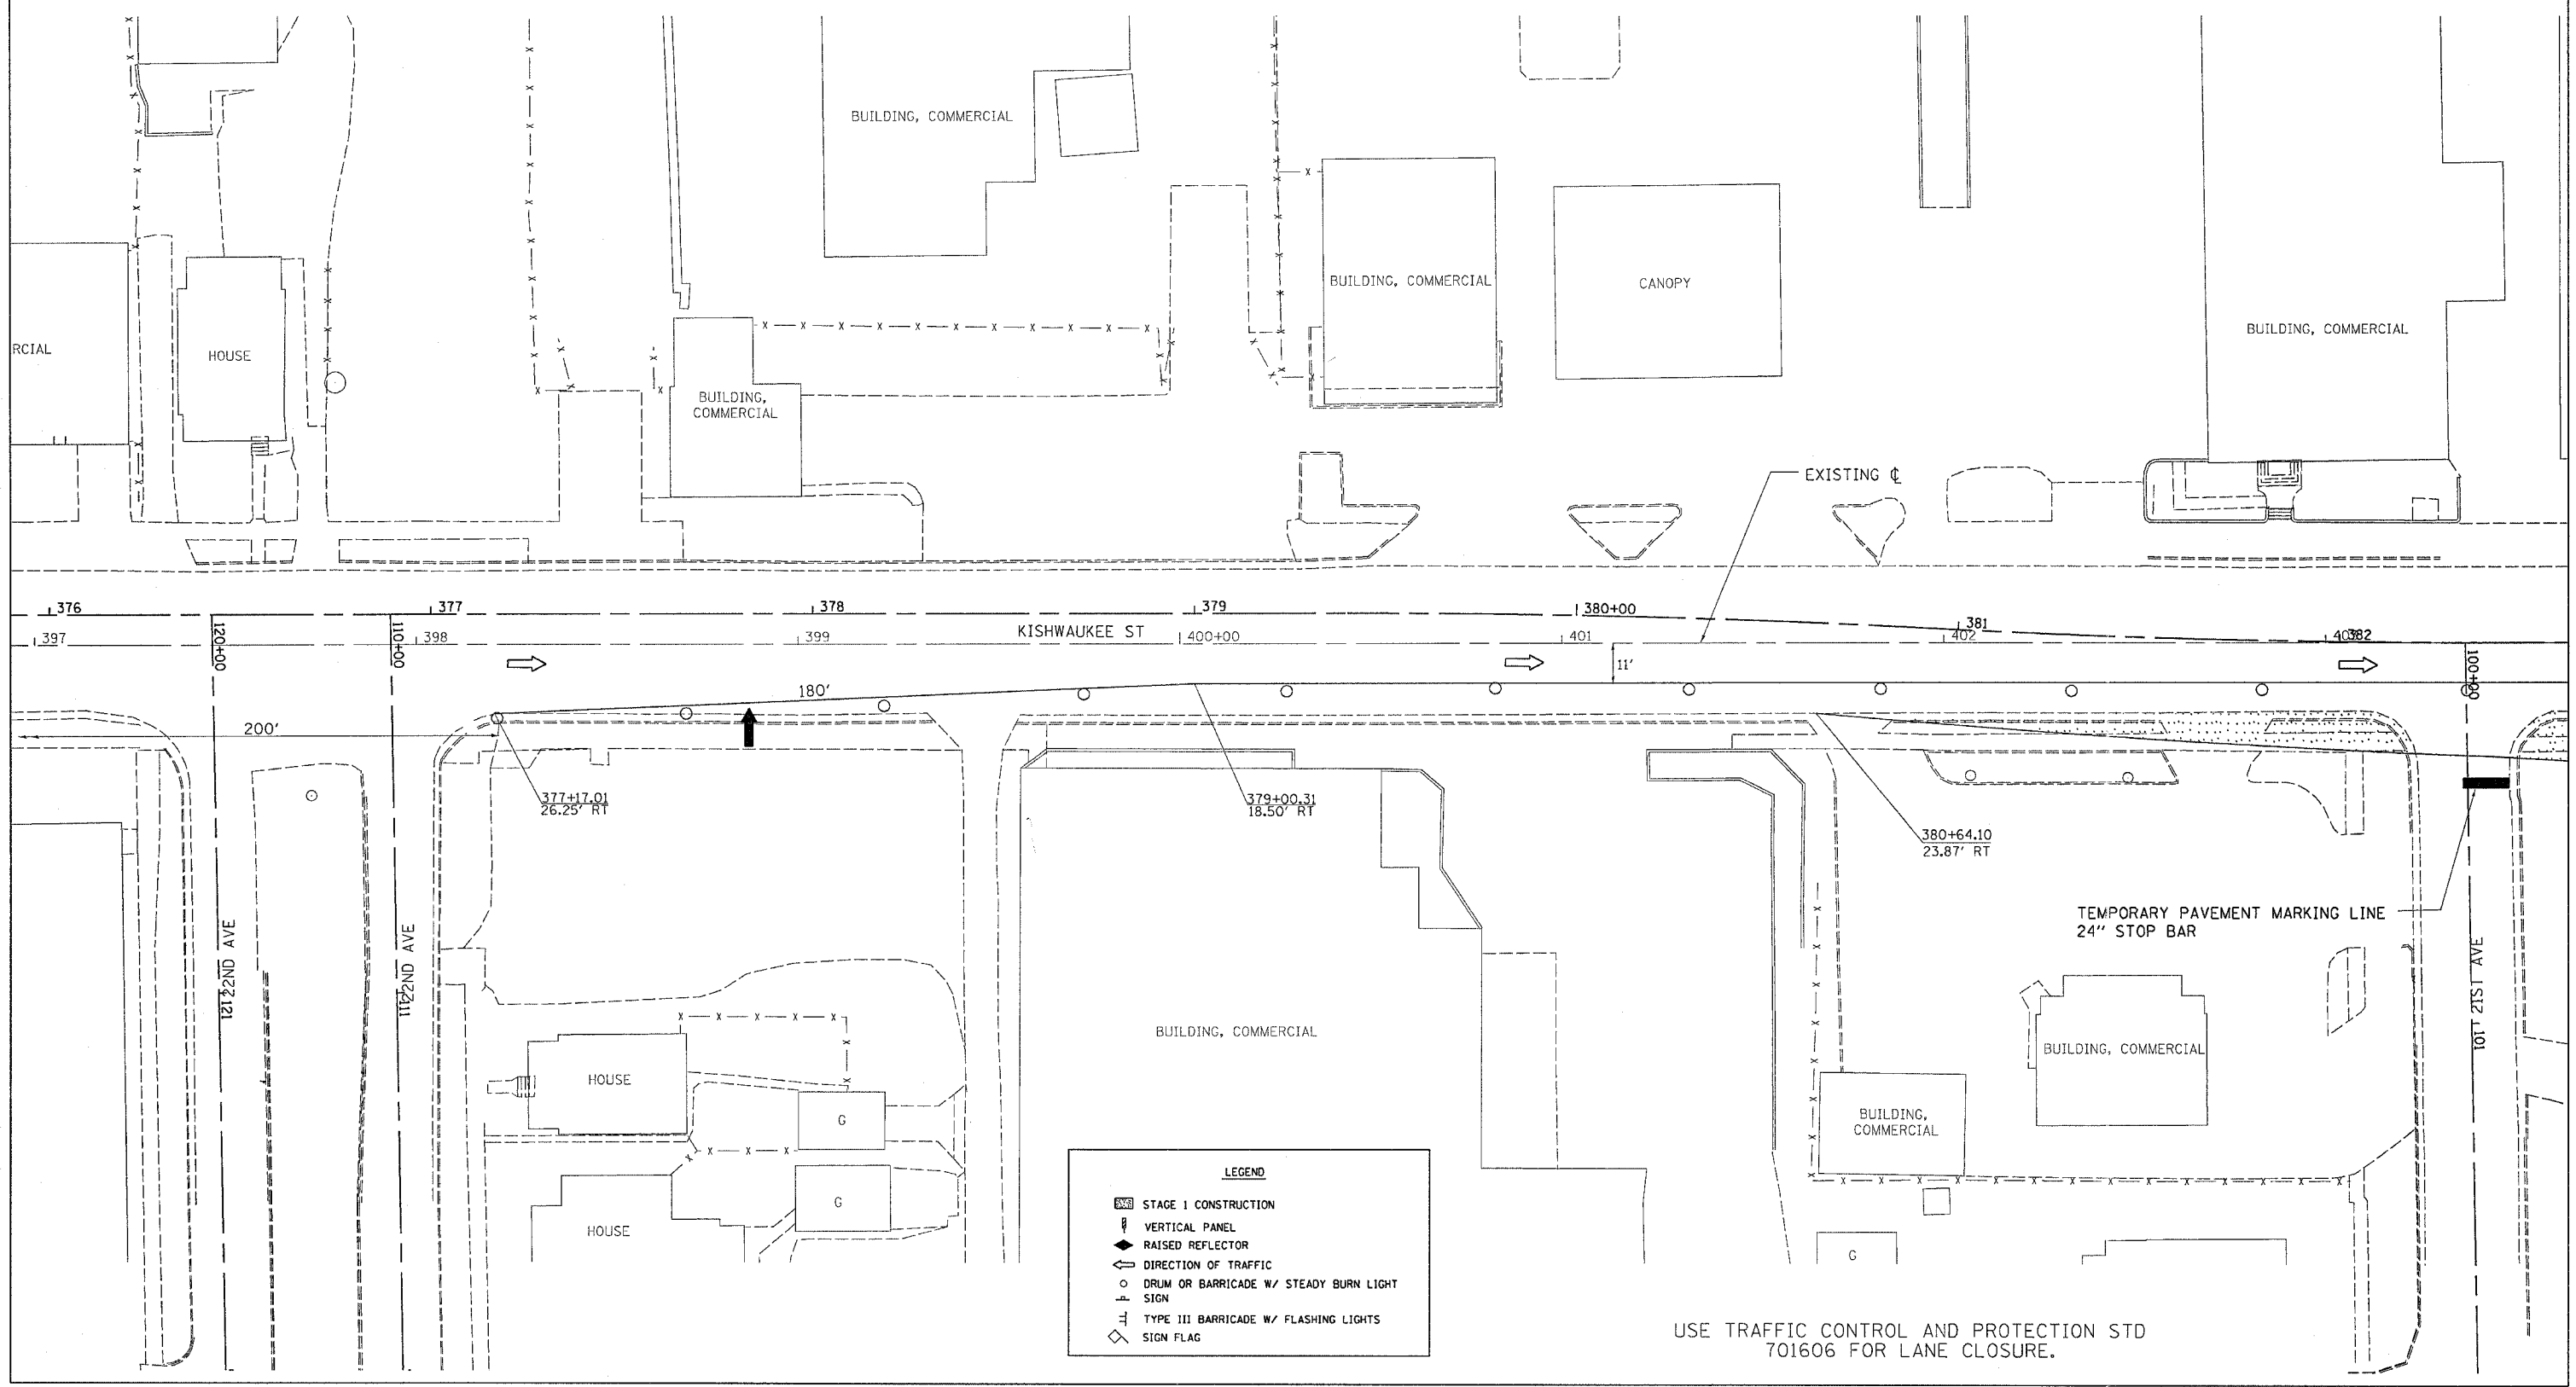


F.A.P. RTE.	SECTION	COUNTY	TOTAL SHEETS	SHEET NO.
734	(4MFT)R	WINNEBAGO	353	80
STA.		TO STA.		
FED. ROAD DIST. NO.		ILLINOIS	FED. AID PROJECT	

# STAGE 1

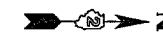

**LEGEND**

- STAGE 1 CONSTRUCTION
- VERTICAL PANEL
- RAISED REFLECTOR
- DIRECTION OF TRAFFIC
- DRUM OR BARRICADE W/ STEADY BURN LIGHT SIGN
- TYPE III BARRICADE W/ FLASHING LIGHTS
- SIGN FLAG

USE TRAFFIC CONTROL AND PROTECTION STD 701606 FOR LANE CLOSURE.

PLOT DATE = Fri Apr 27 18:38:33 2007  
 FILE NAME = c:\prow\proj\216819\161681901.dgn  
 USER NAME = gromph