


F.A.P. RTE.	SECTION	COUNTY	TOTAL SHEETS	SHEET NO.
734	(4MFT)R	WINNEBAGO	353	81
STA.		TO STA.		
FED. ROAD DIST. NO.		ILLINOIS FED. AID PROJECT		

# STAGE 1

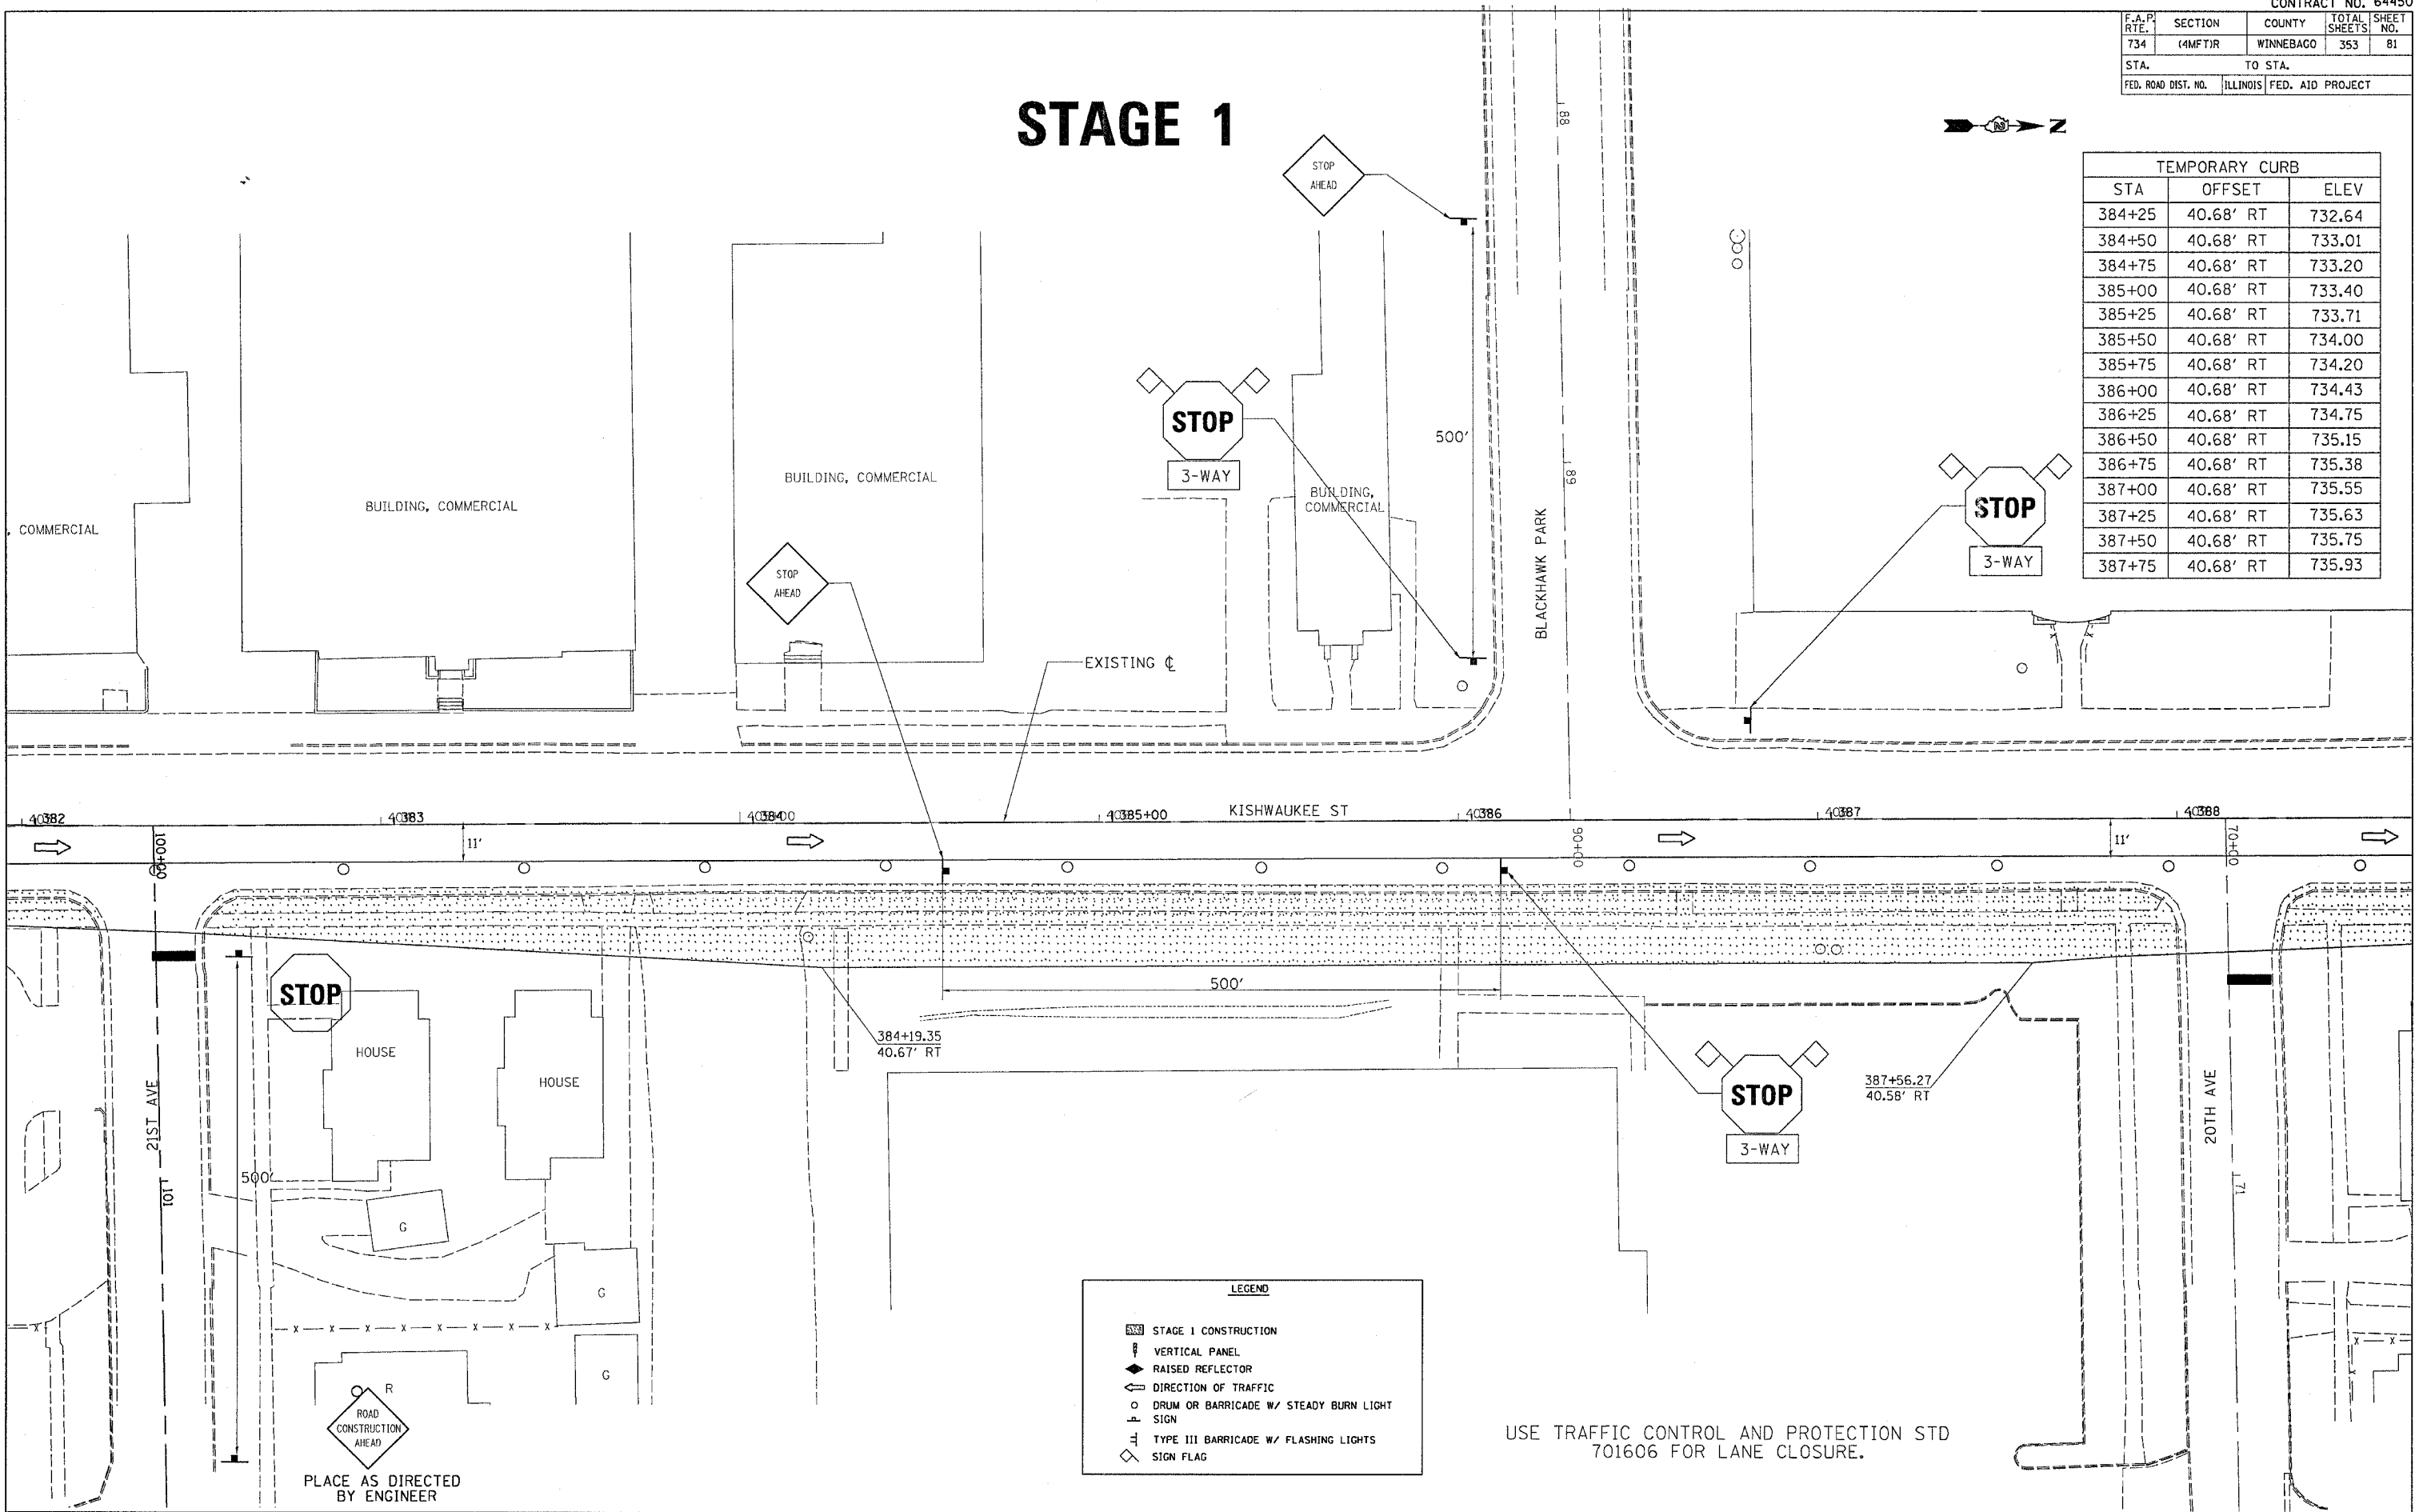

TEMPORARY CURB		
STA	OFFSET	ELEV
384+25	40.68' RT	732.64
384+50	40.68' RT	733.01
384+75	40.68' RT	733.20
385+00	40.68' RT	733.40
385+25	40.68' RT	733.71
385+50	40.68' RT	734.00
385+75	40.68' RT	734.20
386+00	40.68' RT	734.43
386+25	40.68' RT	734.75
386+50	40.68' RT	735.15
386+75	40.68' RT	735.38
387+00	40.68' RT	735.55
387+25	40.68' RT	735.63
387+50	40.68' RT	735.75
387+75	40.68' RT	735.93



LEGEND	
	STAGE 1 CONSTRUCTION
	VERTICAL PANEL
	RAISED REFLECTOR
	DIRECTION OF TRAFFIC
	DRUM OR BARRICADE W/ STEADY BURN LIGHT SIGN
	TYPE III BARRICADE W/ FLASHING LIGHTS
	SIGN FLAG

USE TRAFFIC CONTROL AND PROTECTION STD 701606 FOR LANE CLOSURE.

PLOT DATE = Fri Apr 27 16:35:33 2007  
 PLOT SCALE = 20.0000 / IN.  
 USER NAME = grantgm

PLACE AS DIRECTED BY ENGINEER