


F.A.P. RTE.	SECTION	COUNTY	TOTAL SHEETS	SHEET NO.
734	(4MFT)R	WINNEBAGO	353	82
STA.		TO STA.		
FED. ROAD DIST. NO.		ILLINOIS FED. AID PROJECT		

# STAGE 1

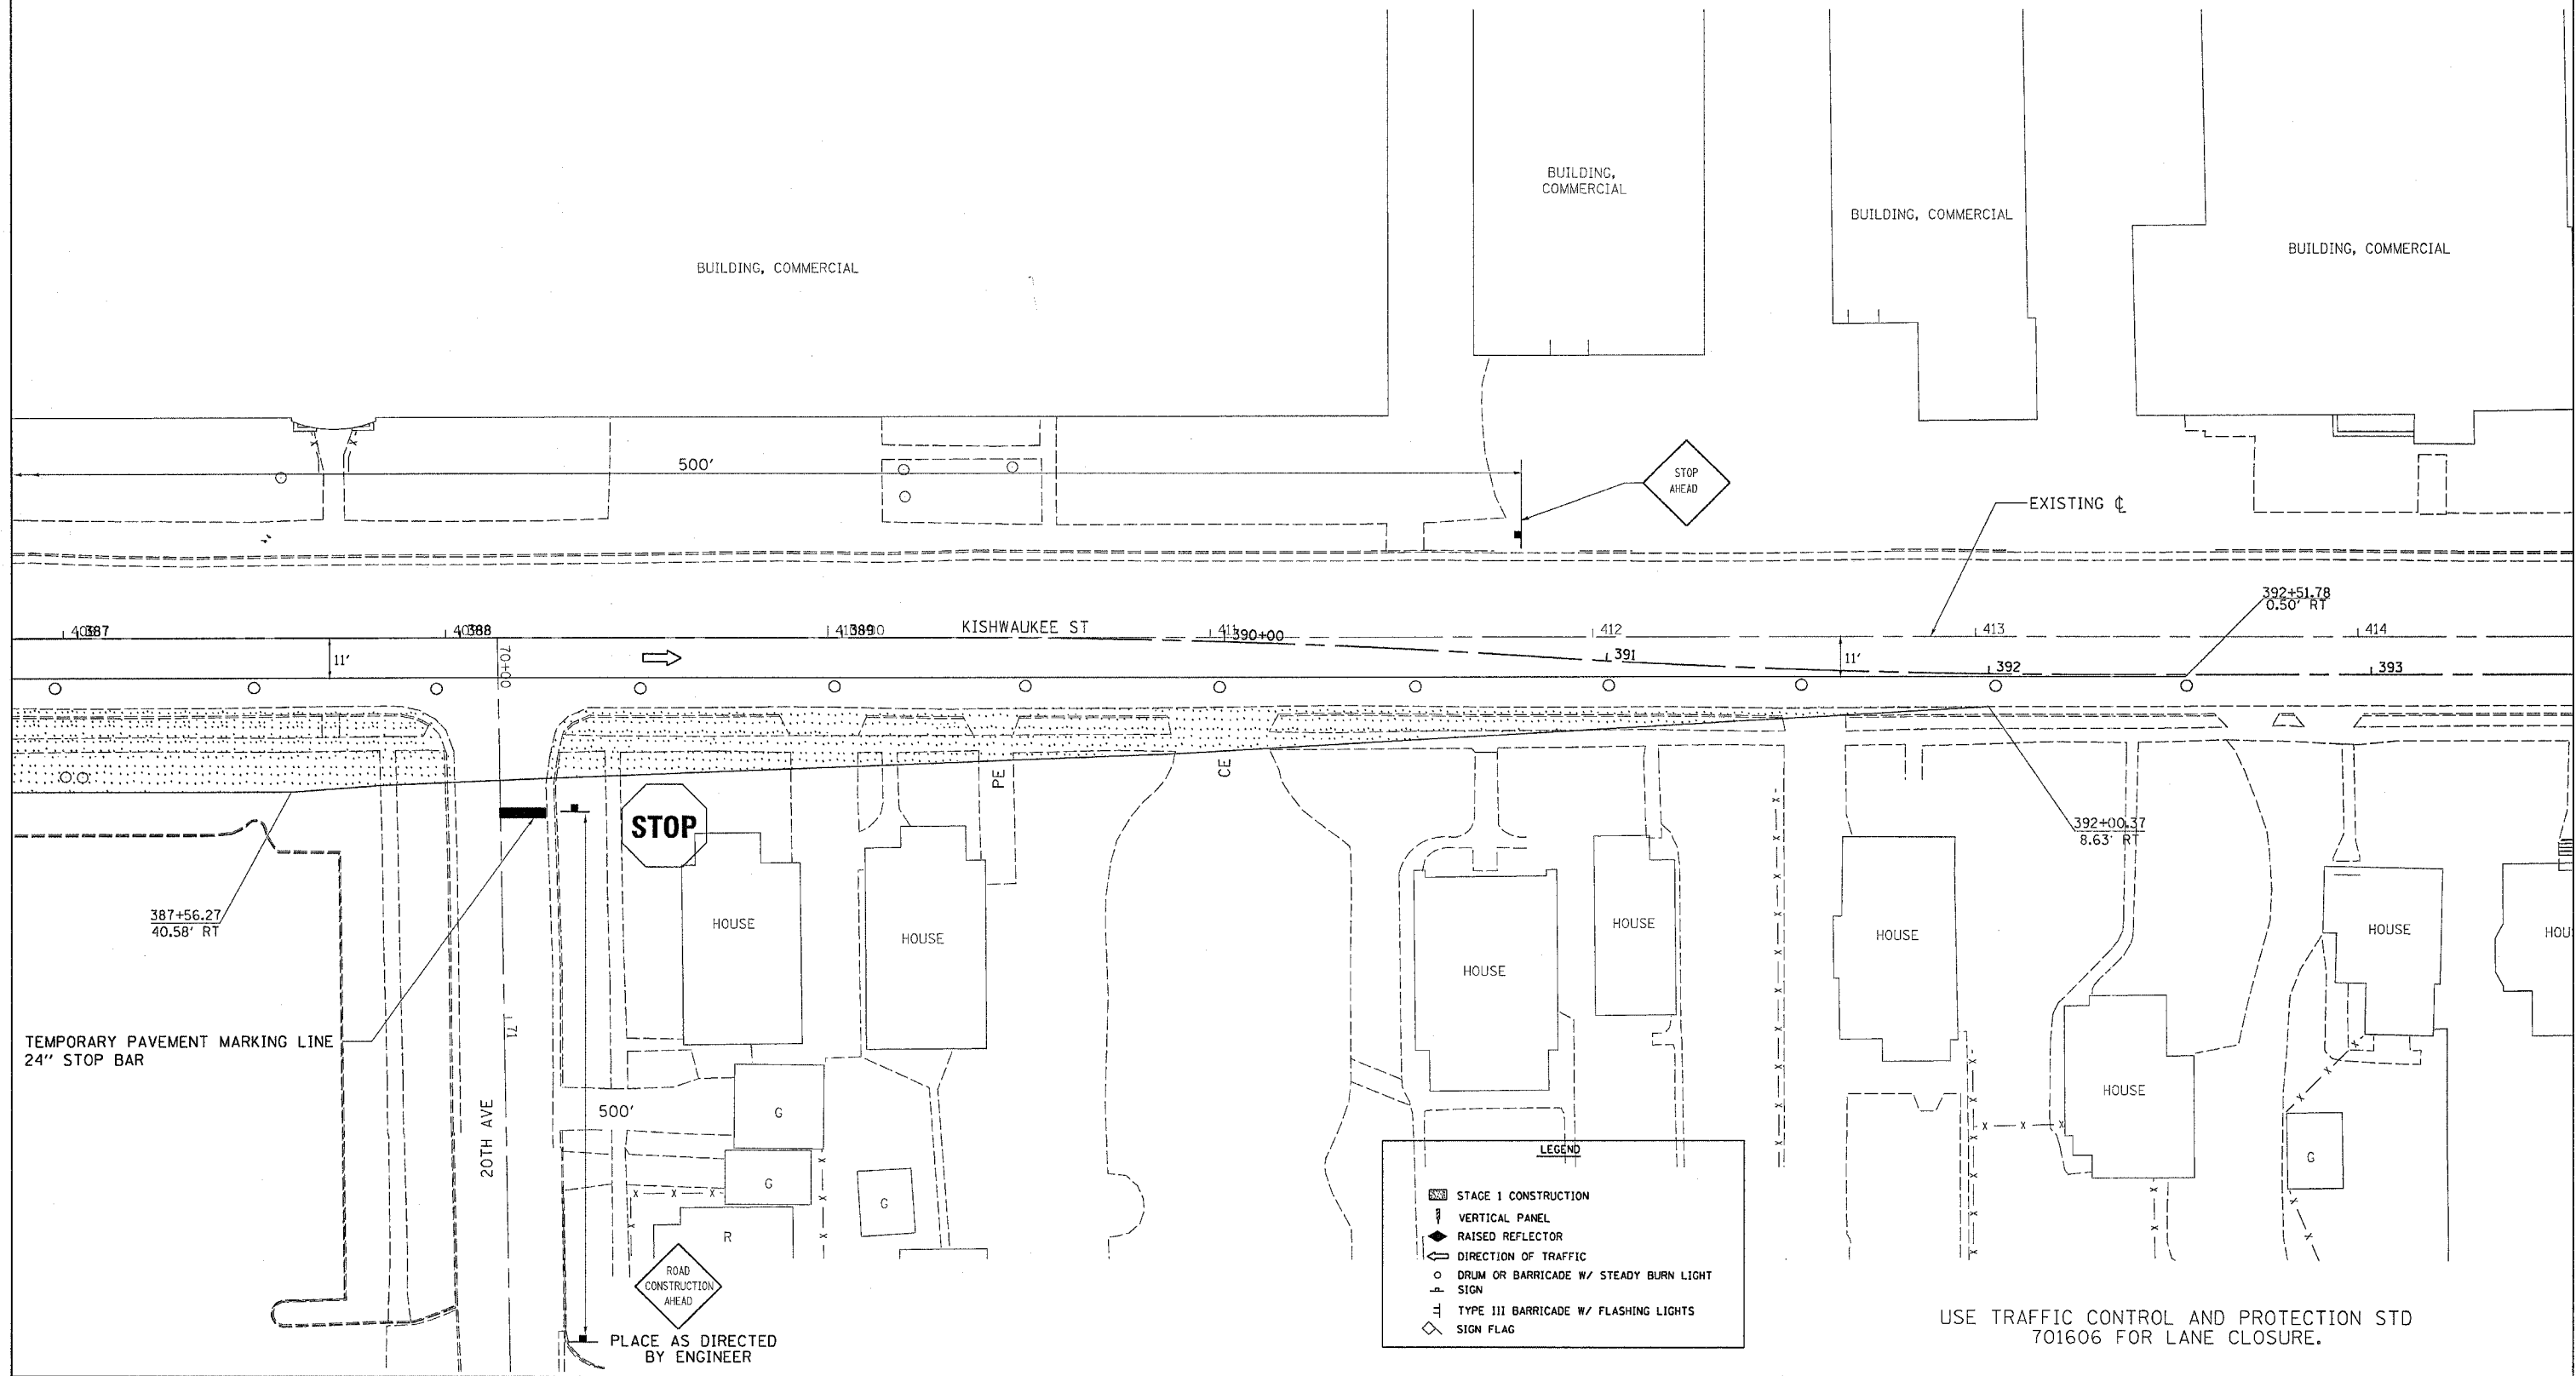

PLOT DATE = Fri, Apr 27 10:38:34, 2007  
 PLOT NAME = I:\Projects\64450\Drawings\Stage1.dgn  
 PLOT SCALE = 20/8000 / IN.  
 USER NAME = grantjgm