


| F.A.P. RTE. | SECTION | COUNTY | TOTAL SHEETS | SHEET NO. |
|---------------------|---------|-----------|------------------|-----------|
| 734 | (4MFT)R | WINNEBAGO | 353 | 87 |
| STA. | | TO STA. | | |
| FED. ROAD DIST. NO. | | ILLINOIS | FED. AID PROJECT | |

STAGE 2

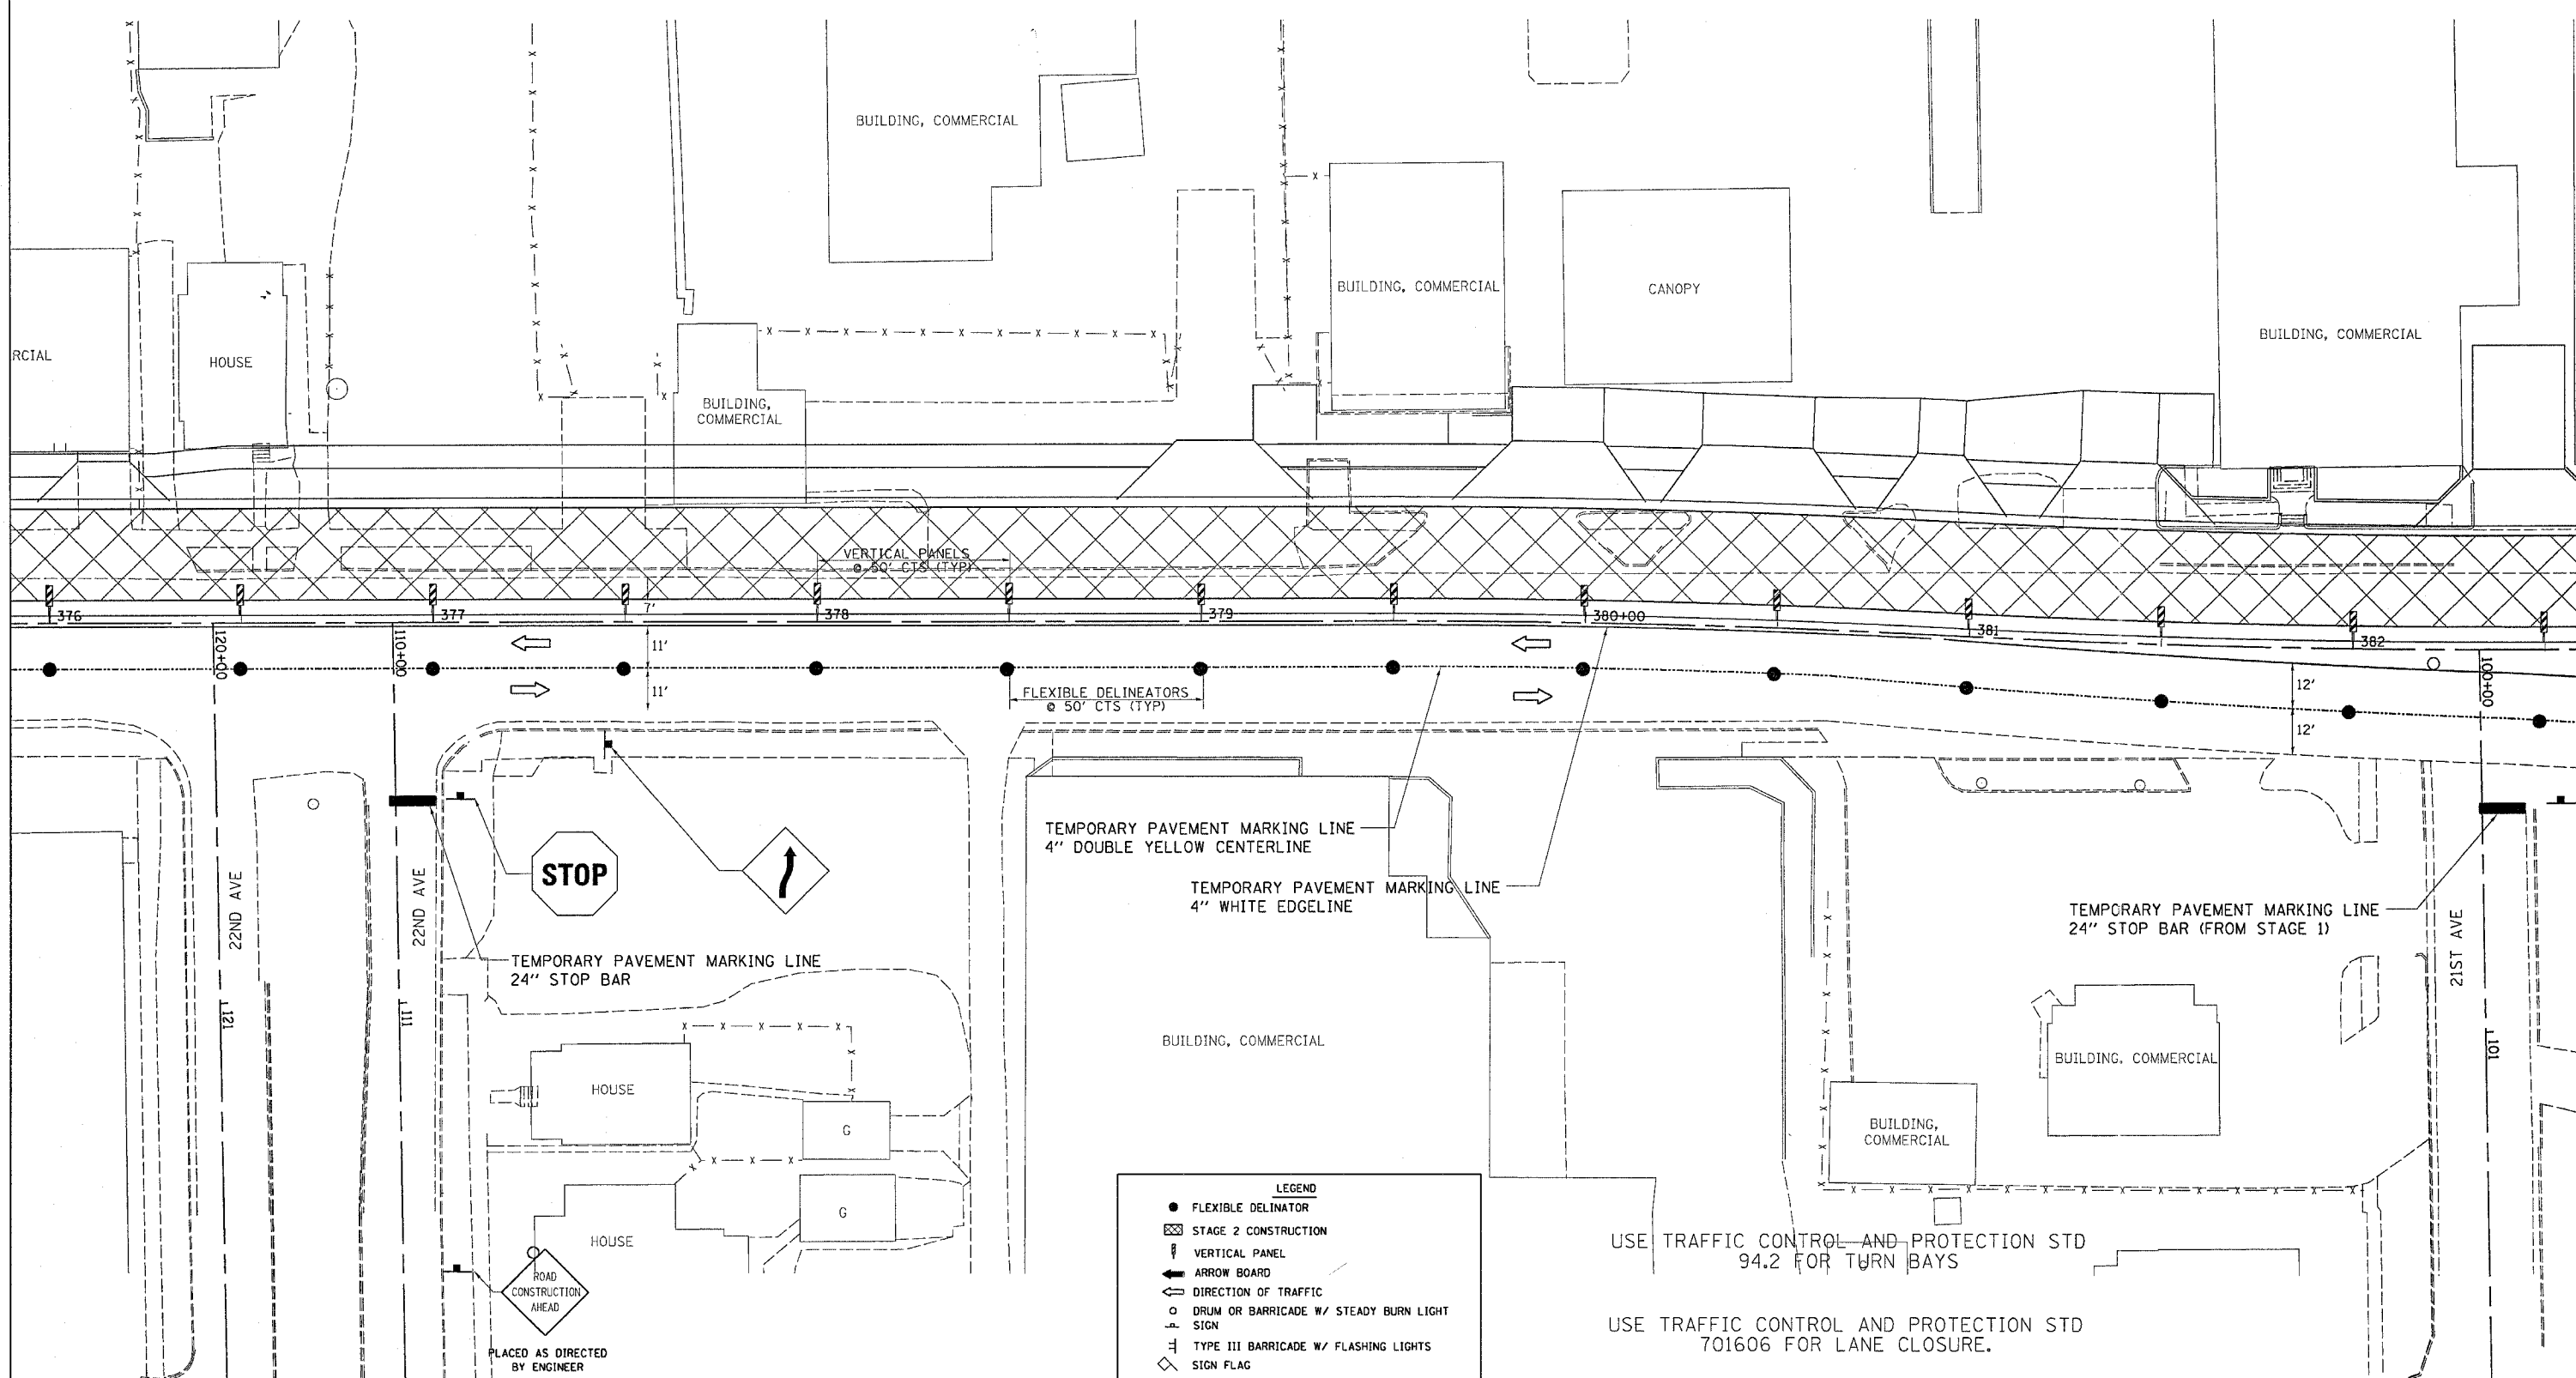

LEGEND

- FLEXIBLE DELINEATOR
- ▣ STAGE 2 CONSTRUCTION
- ⌄ VERTICAL PANEL
- ← ARROW BOARD
- DIRECTION OF TRAFFIC
- DRUM OR BARRICADE W/ STEADY BURN LIGHT
- ⊥ SIGN
- ⊥ TYPE III BARRICADE W/ FLASHING LIGHTS
- ◇ SIGN FLAG

USE TRAFFIC CONTROL AND PROTECTION STD 94.2 FOR TURN BAYS

USE TRAFFIC CONTROL AND PROTECTION STD 701606 FOR LANE CLOSURE.

PLOT DATE = Fri Apr 27 16:36:38 2007
 FILE NAME = c:\proj\jms\216918\uf68981.rtg.dgn
 USER = jms
 PLOT DEVICE = HP DesignJet 2400