


F.A.P. RTE.	SECTION	COUNTY	TOTAL SHEETS	SHEET NO.
734	(4MFT)R	WINNEBAGO	353	89
STA.		TO STA.		
FED. ROAD DIST. NO.		ILLINOIS FED. AID PROJECT		

STAGE 2

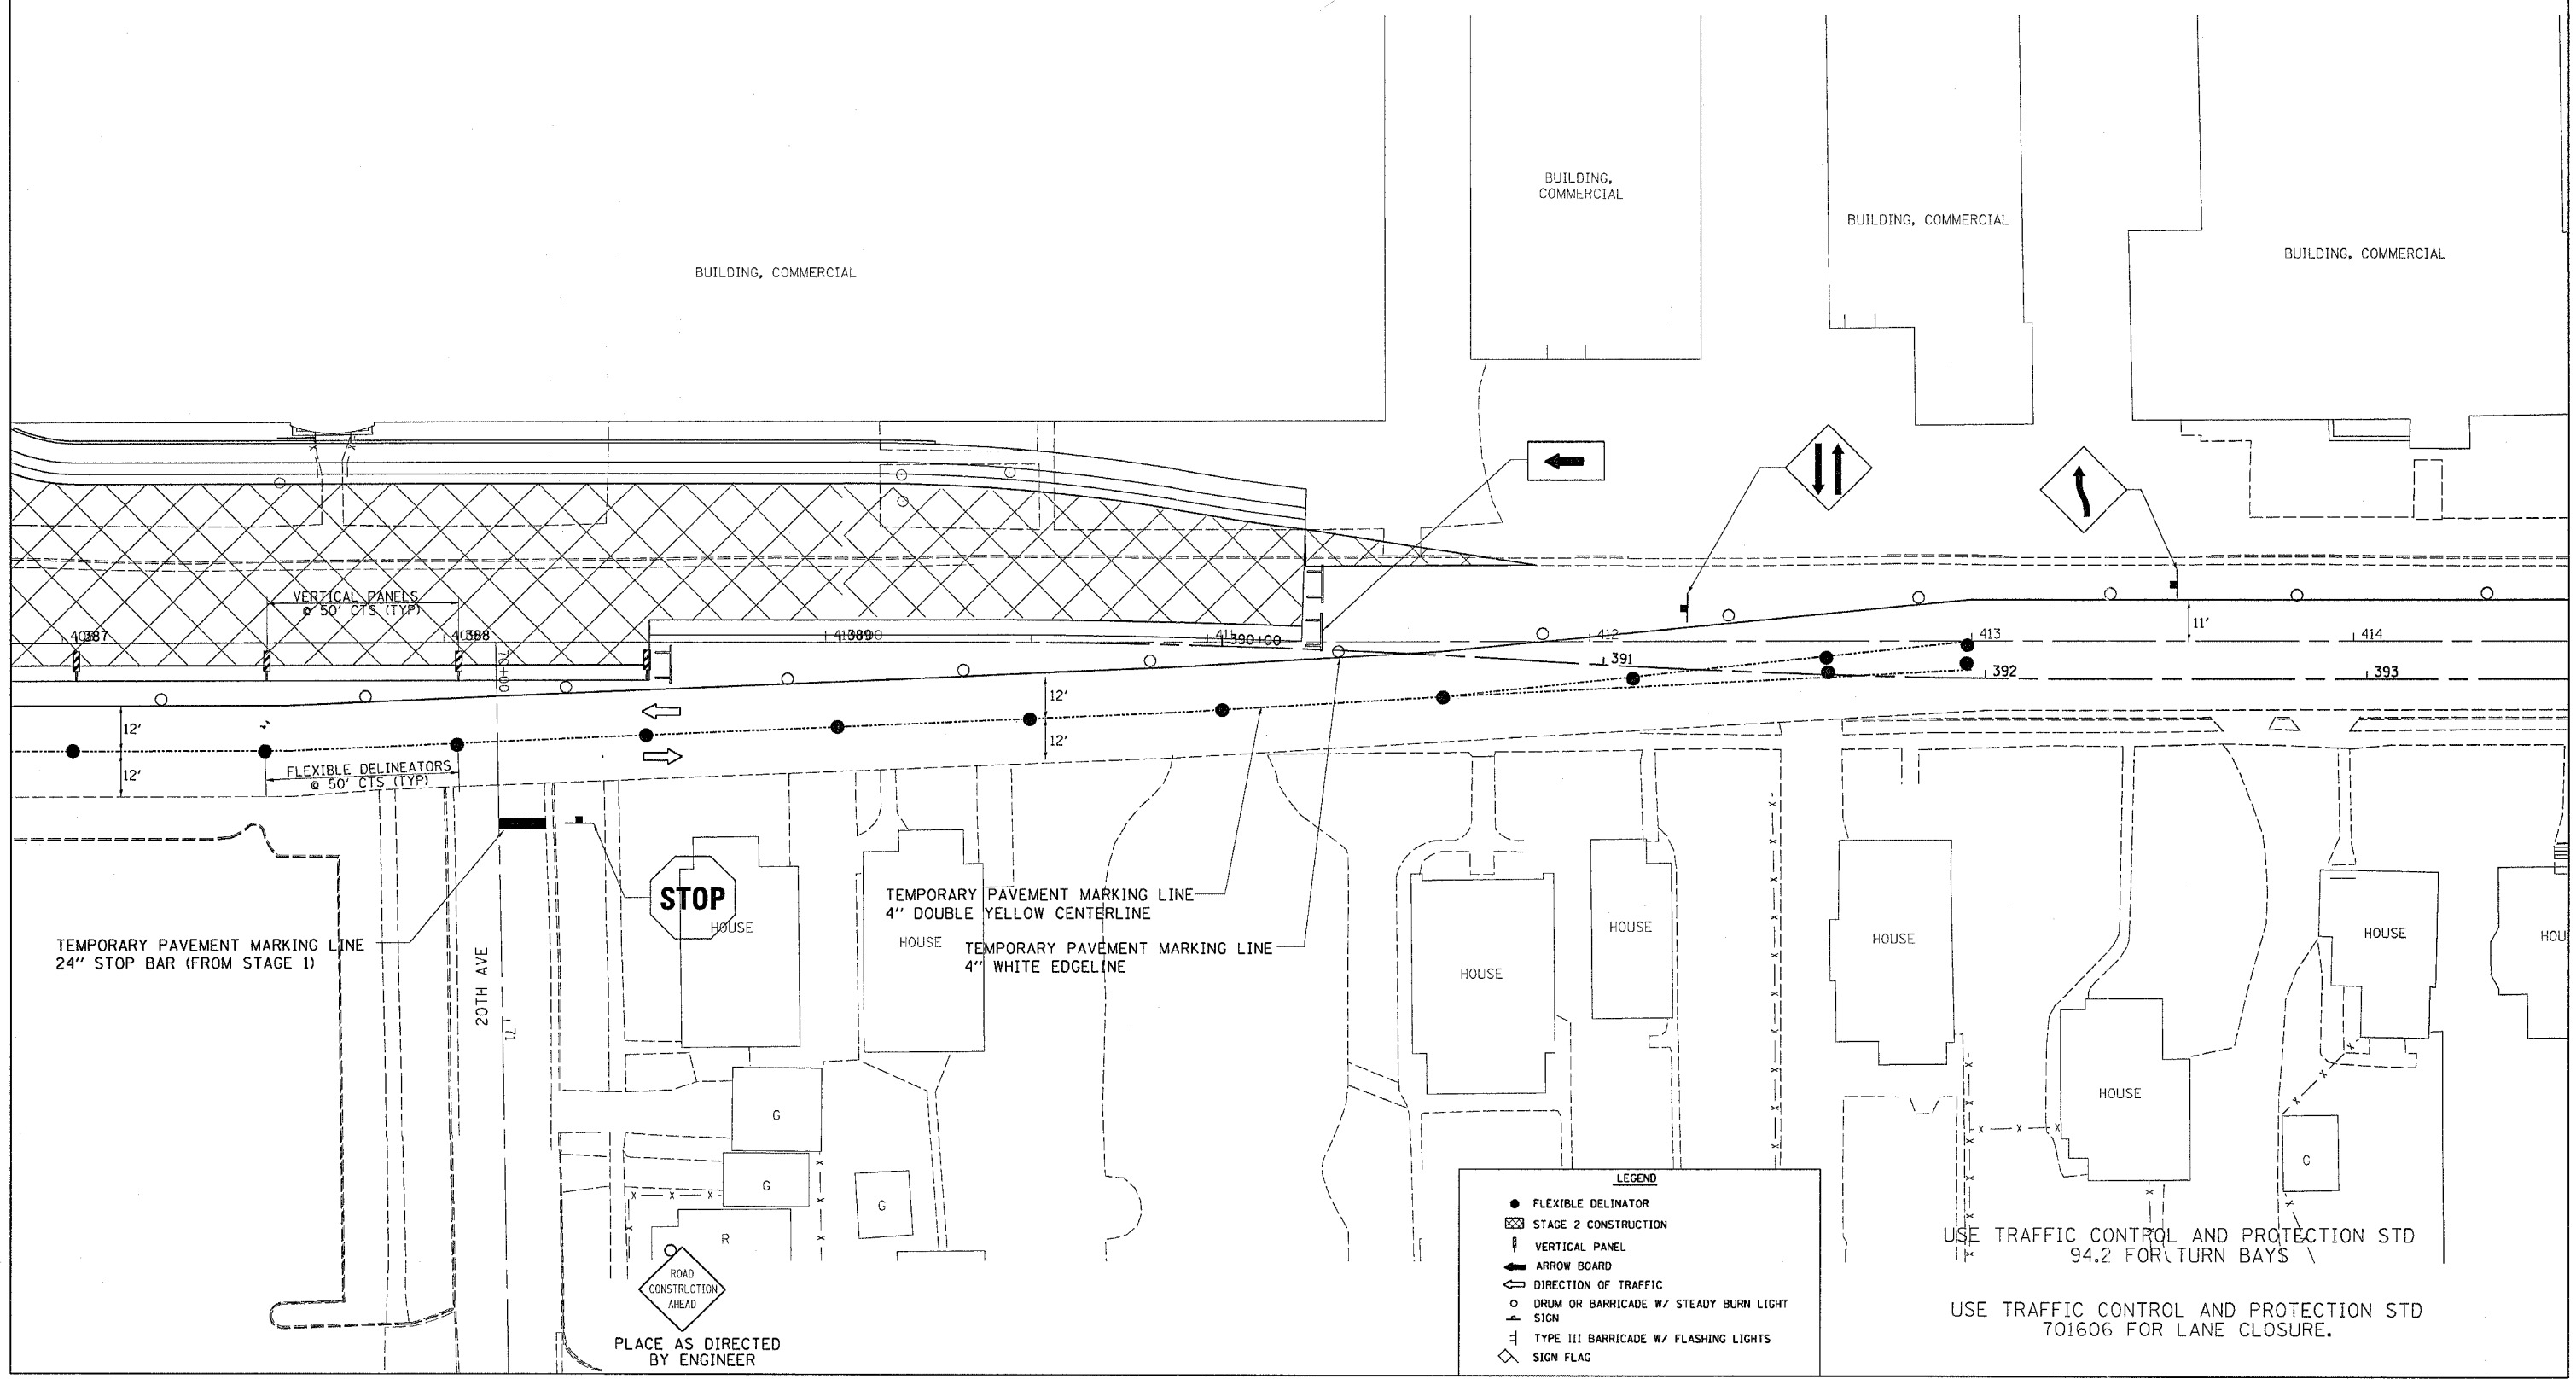

LEGEND

- FLEXIBLE DELINEATOR
- ▨ STAGE 2 CONSTRUCTION
- ▭ VERTICAL PANEL
- ← ARROW BOARD
- ⇄ DIRECTION OF TRAFFIC
- DRUM OR BARRICADE W/ STEADY BURN LIGHT SIGN
- ⊥ TYPE III BARRICADE W/ FLASHING LIGHTS
- ◇ SIGN FLAG

USE TRAFFIC CONTROL AND PROTECTION STD 94.2 FOR TURN BAYS

USE TRAFFIC CONTROL AND PROTECTION STD 701606 FOR LANE CLOSURE.

PLACE AS DIRECTED BY ENGINEER

PLOT DATE: Fri Apr 27 10:38:53 2007
 FILE NAME: c:\pwworkspace\216598\autodesk\19.dgn
 SCALE: 1/8" = 1'-0"
 USER: NAME: gromp