


F.A.P. RTE.	SECTION	COUNTY	TOTAL SHEETS	SHEET NO.
734	(4MFT)R	WINNEBAGO	353	91
STA.		TO STA.		
FED. ROAD DIST. NO. #		ILLINOIS	FED. AID	PROJECT

STAGE 2A

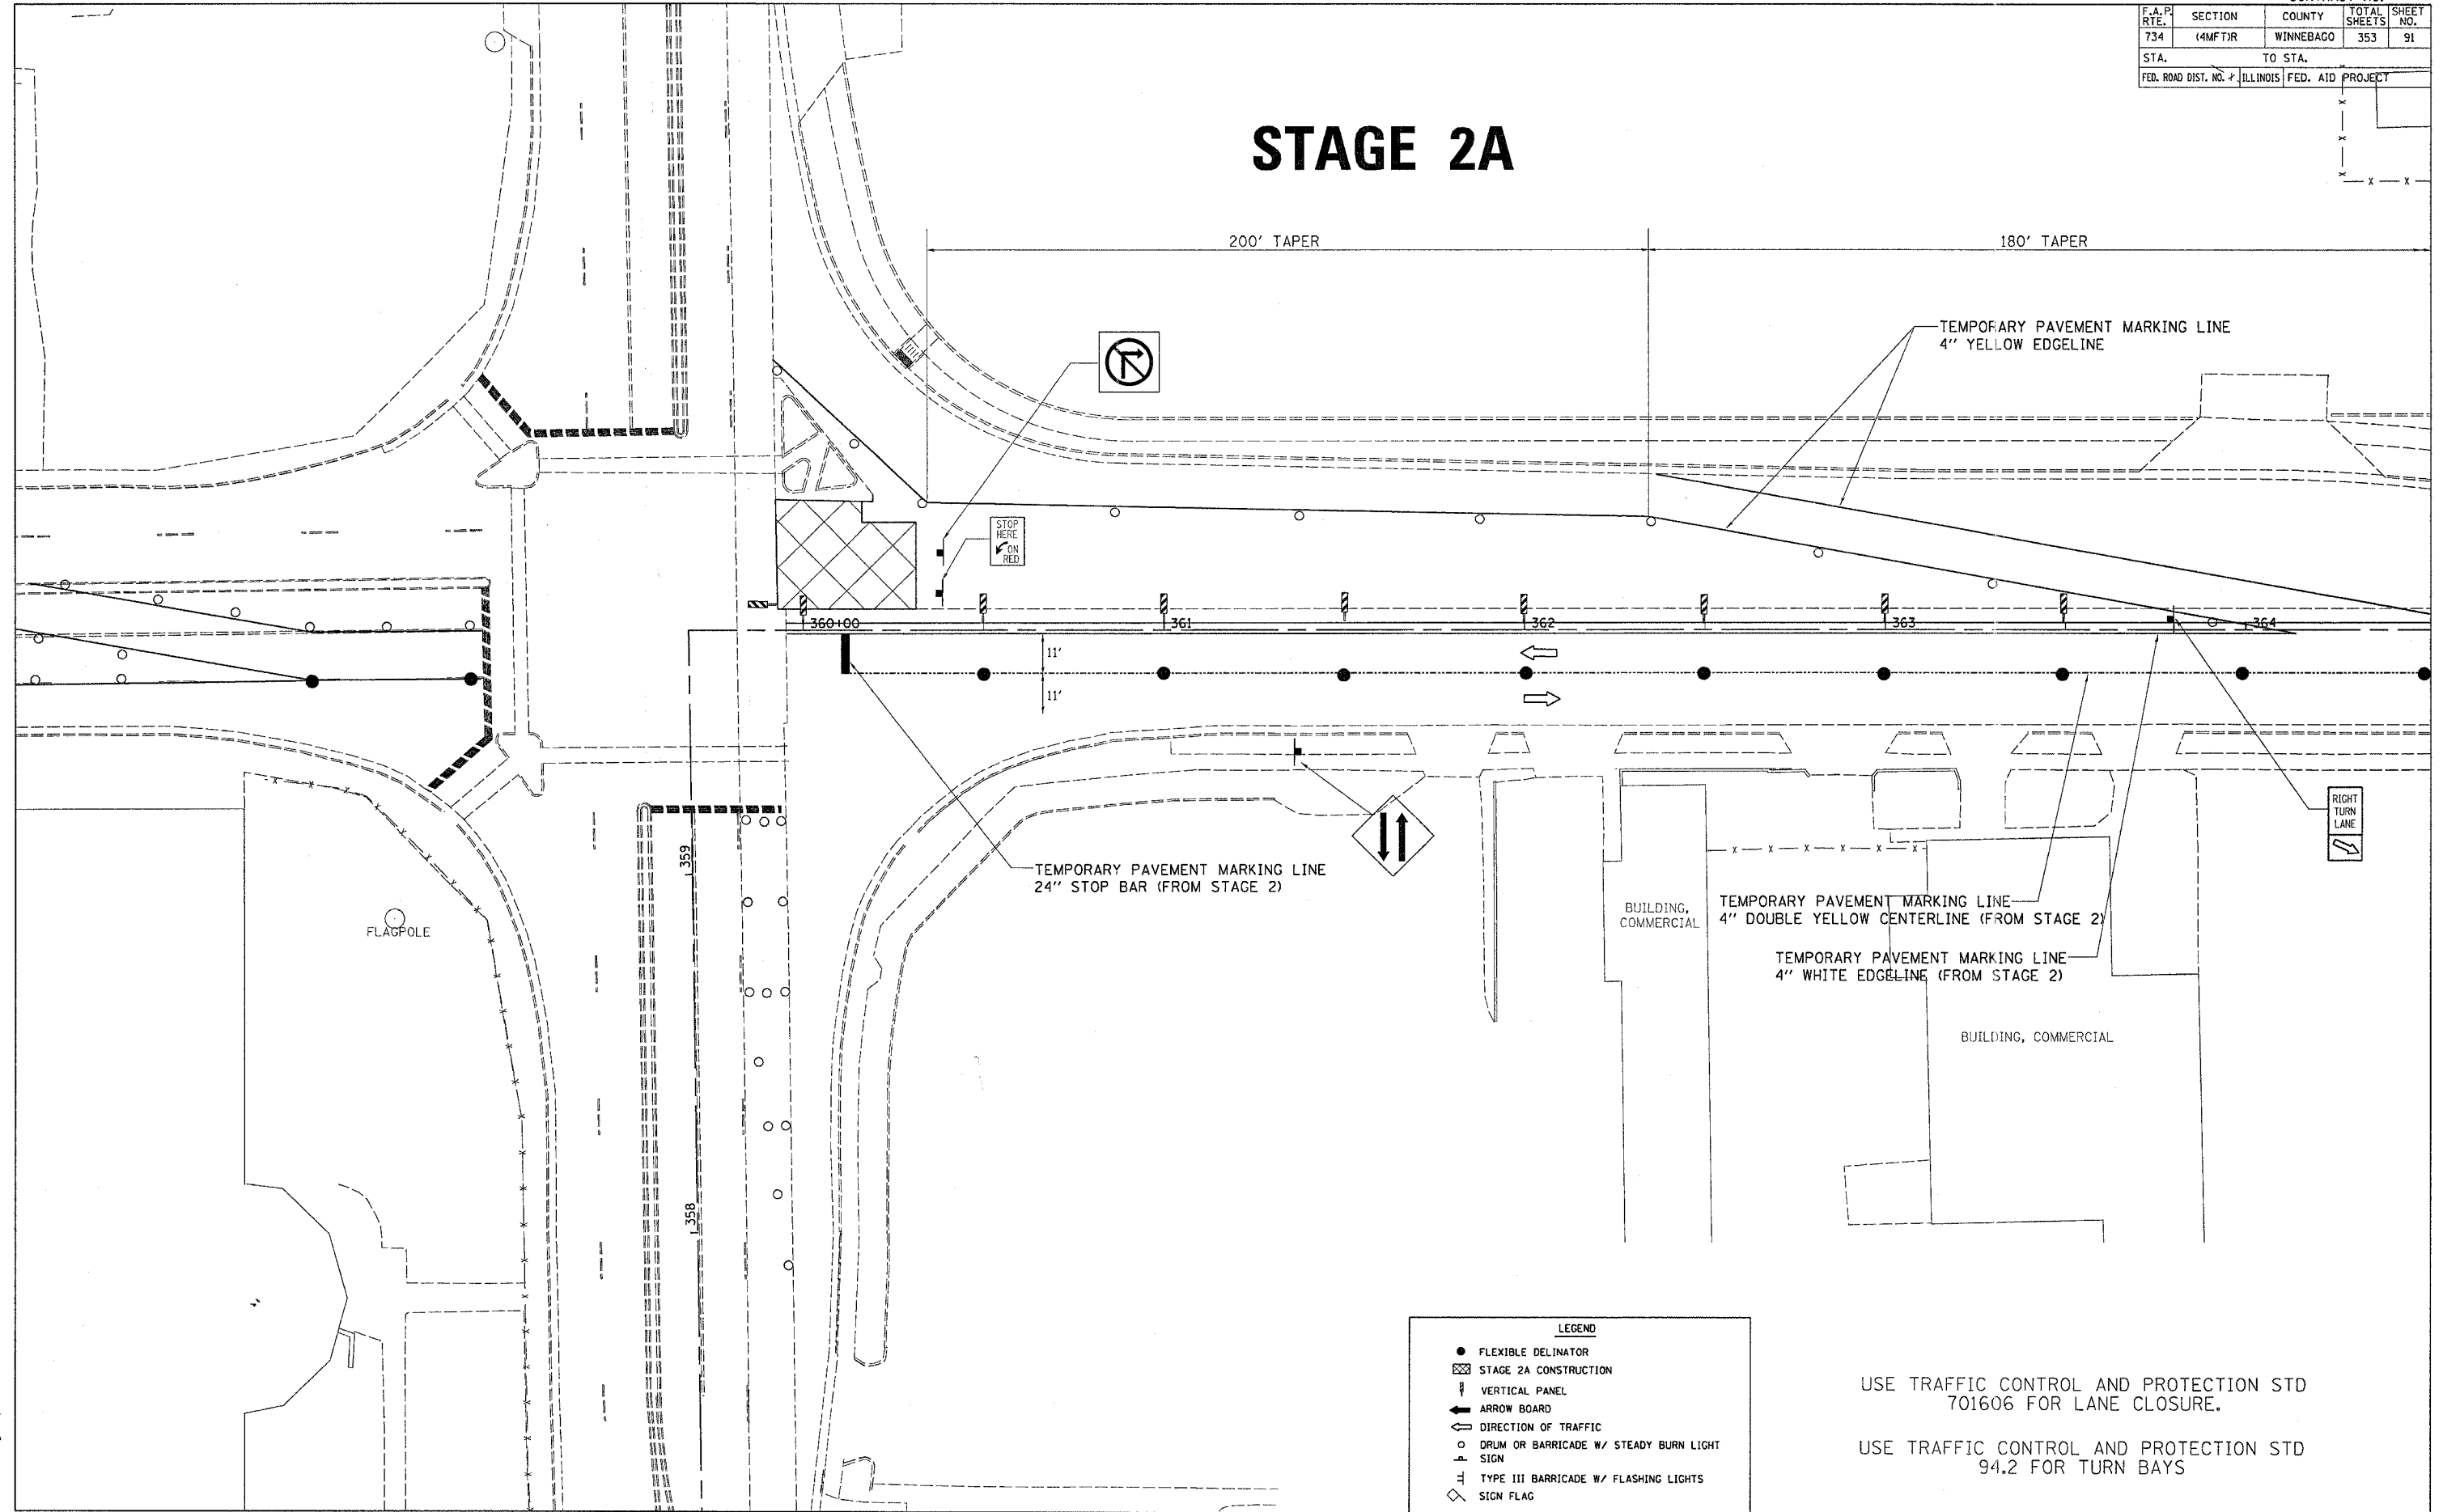

LEGEND

- FLEXIBLE DELINATOR
- ▨ STAGE 2A CONSTRUCTION
- ⌄ VERTICAL PANEL
- ➡ ARROW BOARD
- ➡ DIRECTION OF TRAFFIC
- DRUM OR BARRICADE W/ STEADY BURN LIGHT SIGN
- ⌄ TYPE III BARRICADE W/ FLASHING LIGHTS
- ◇ SIGN FLAG

USE TRAFFIC CONTROL AND PROTECTION STD 701606 FOR LANE CLOSURE.

USE TRAFFIC CONTROL AND PROTECTION STD 94.2 FOR TURN BAYS

PLOT DATE = Fri, Apr 27 10:28:40 2007
 FILE NAME = c:\pwork\141621\141621.dwg
 PLOT SCALE = 20.0000" / 1"
 USER NAME = grantpm