


F.A.P. RTE.	SECTION	COUNTY	TOTAL SHEETS	SHEET NO.
734	(4MFT)R	WINNEBAGO	353	99
STA.		TO STA.		
FED. ROAD DIST. NO.		ILLINOIS FED. AID PROJECT		

STAGE 3

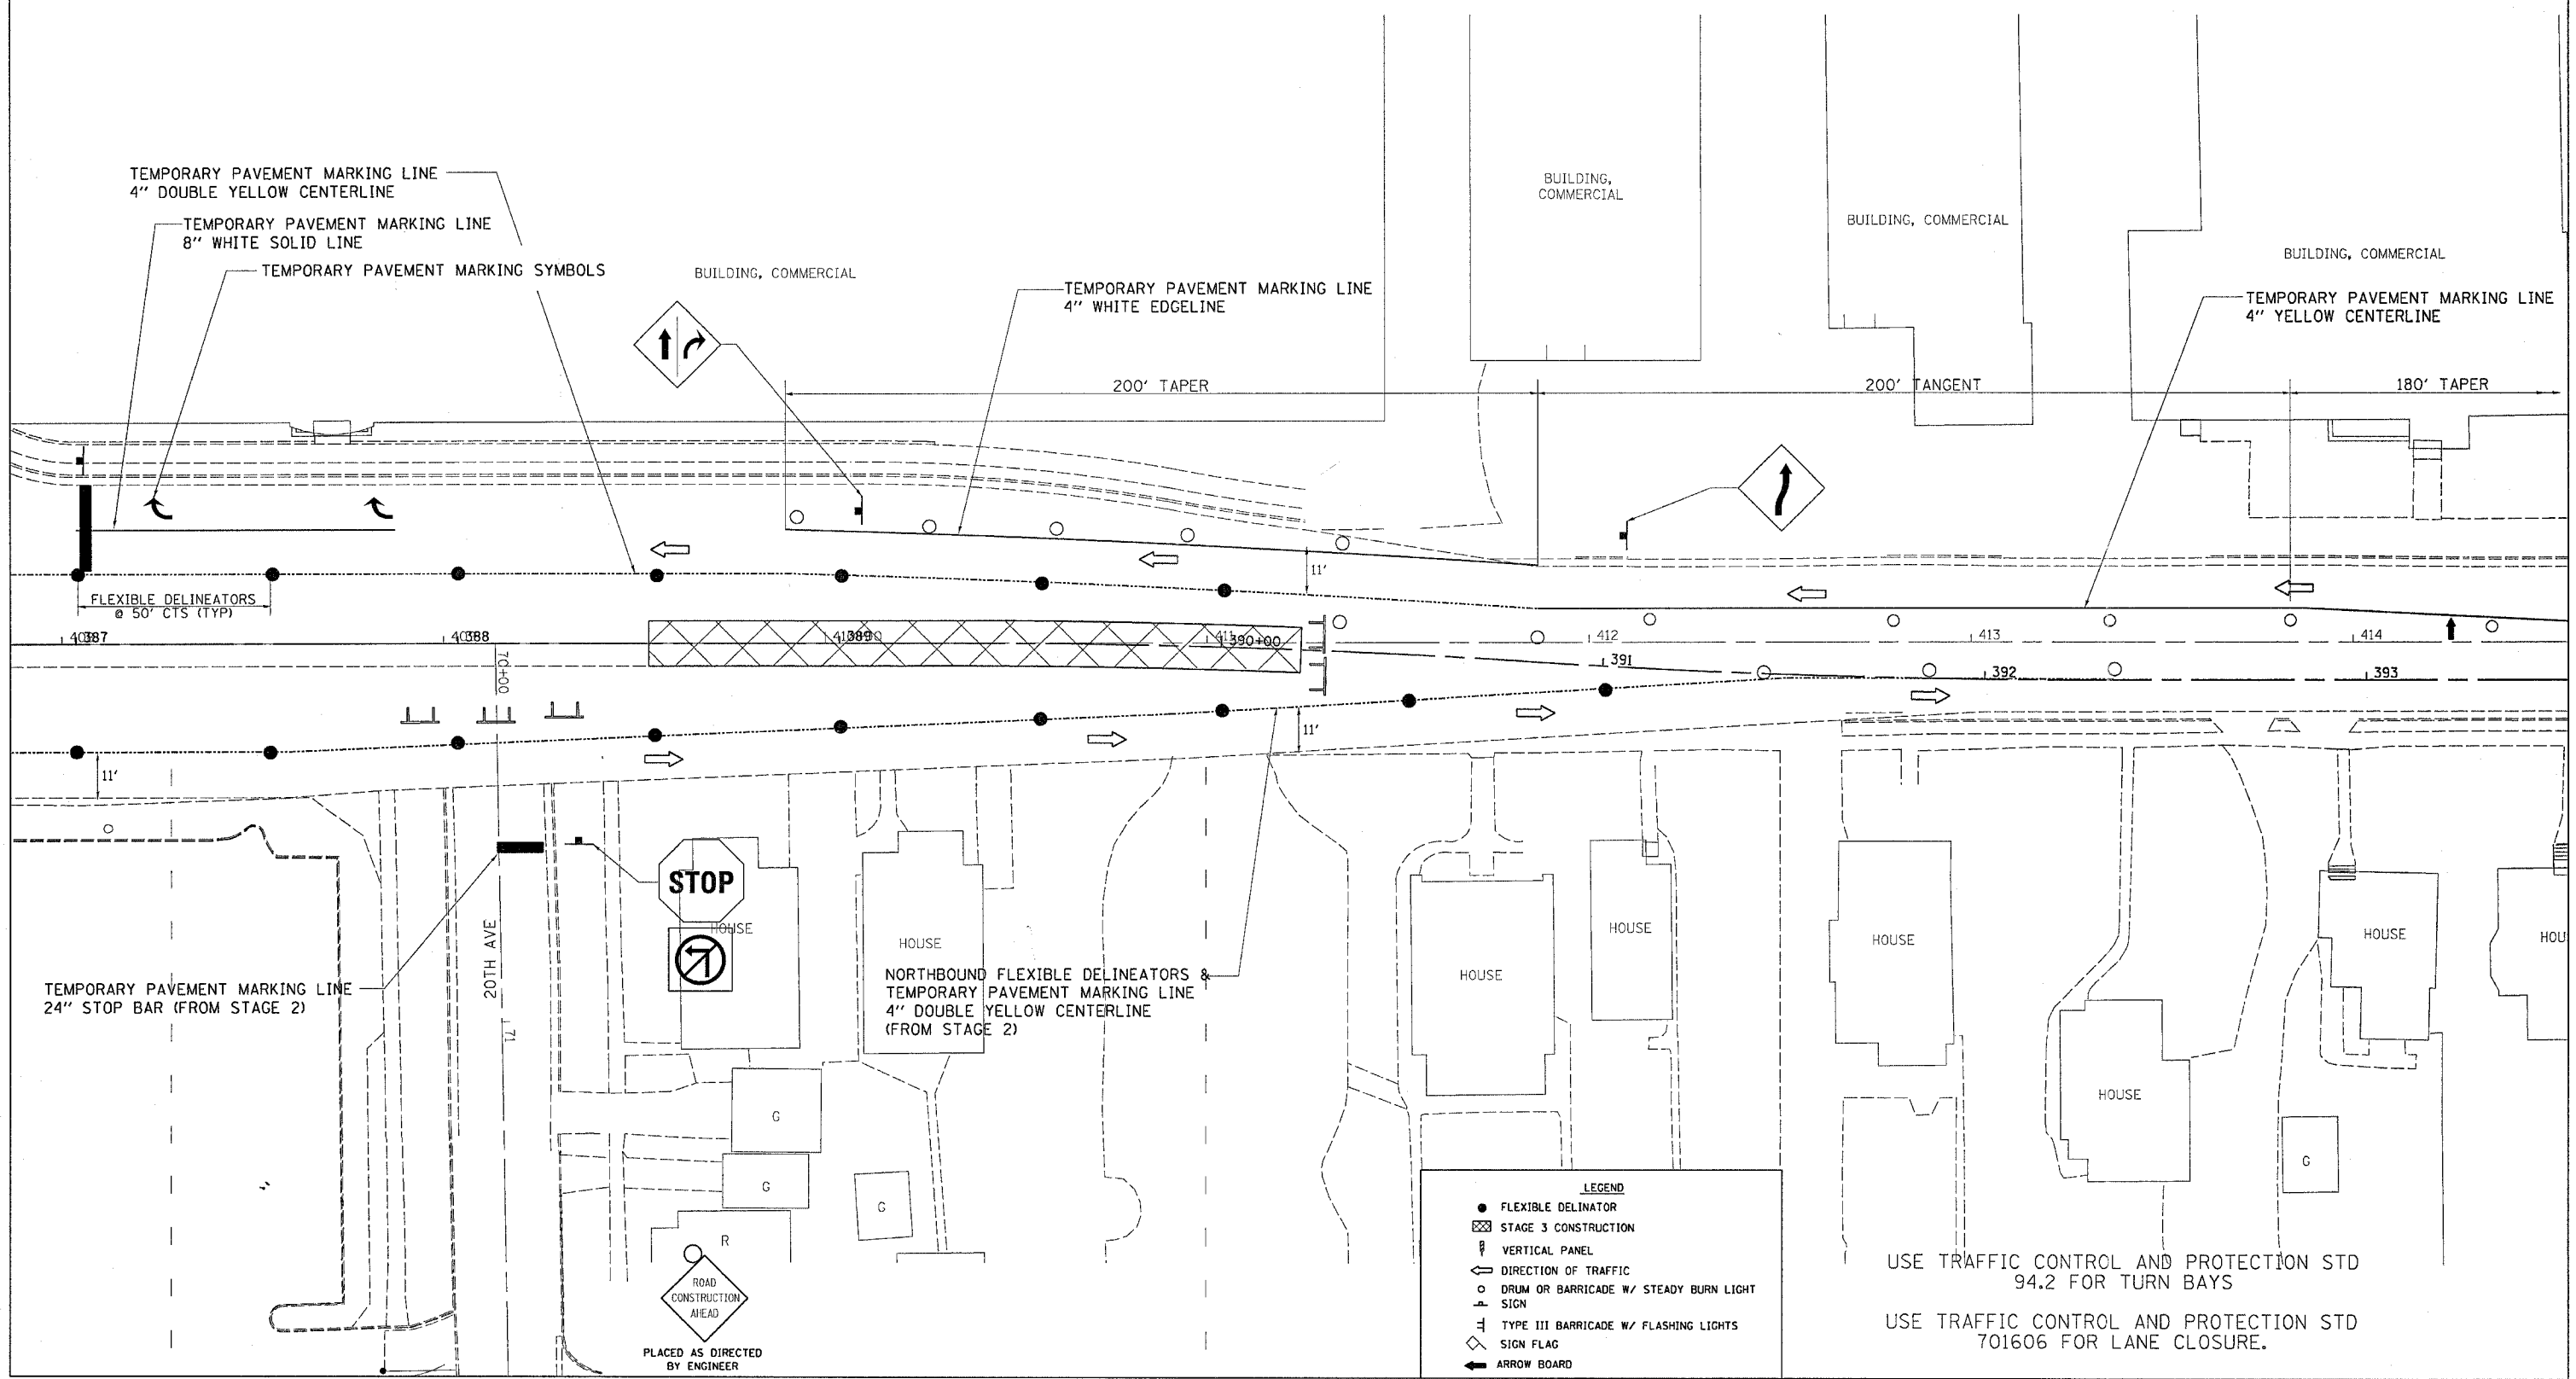

LEGEND

- FLEXIBLE DELINEATOR
- ▨ STAGE 3 CONSTRUCTION
- ⌋ VERTICAL PANEL
- ↔ DIRECTION OF TRAFFIC
- ⊠ DRUM OR BARRICADE W/ STEADY BURN LIGHT SIGN
- ⊠ TYPE III BARRICADE W/ FLASHING LIGHTS
- ◇ SIGN FLAG
- ➔ ARROW BOARD

USE TRAFFIC CONTROL AND PROTECTION STD 94.2 FOR TURN BAYS
 USE TRAFFIC CONTROL AND PROTECTION STD 701606 FOR LANE CLOSURE.

PLOT DATE = Fri Apr 27 18:38:43 2007
 FILE NAME = c:\prowork\210598\010598.dgn
 USER NAME = gromp