
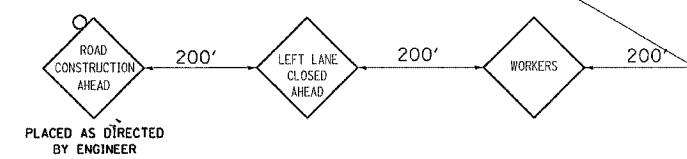


F.A.P. RTE.	SECTION	COUNTY	TOTAL SHEETS	SHEET NO.
734	(4MFT)R	WINNEBAGO	353	102
SIA.		TO STA.		
FED. ROAD DIST. NO.	ILLINOIS	FED. AID PROJECT	FDN	

STAGE 4

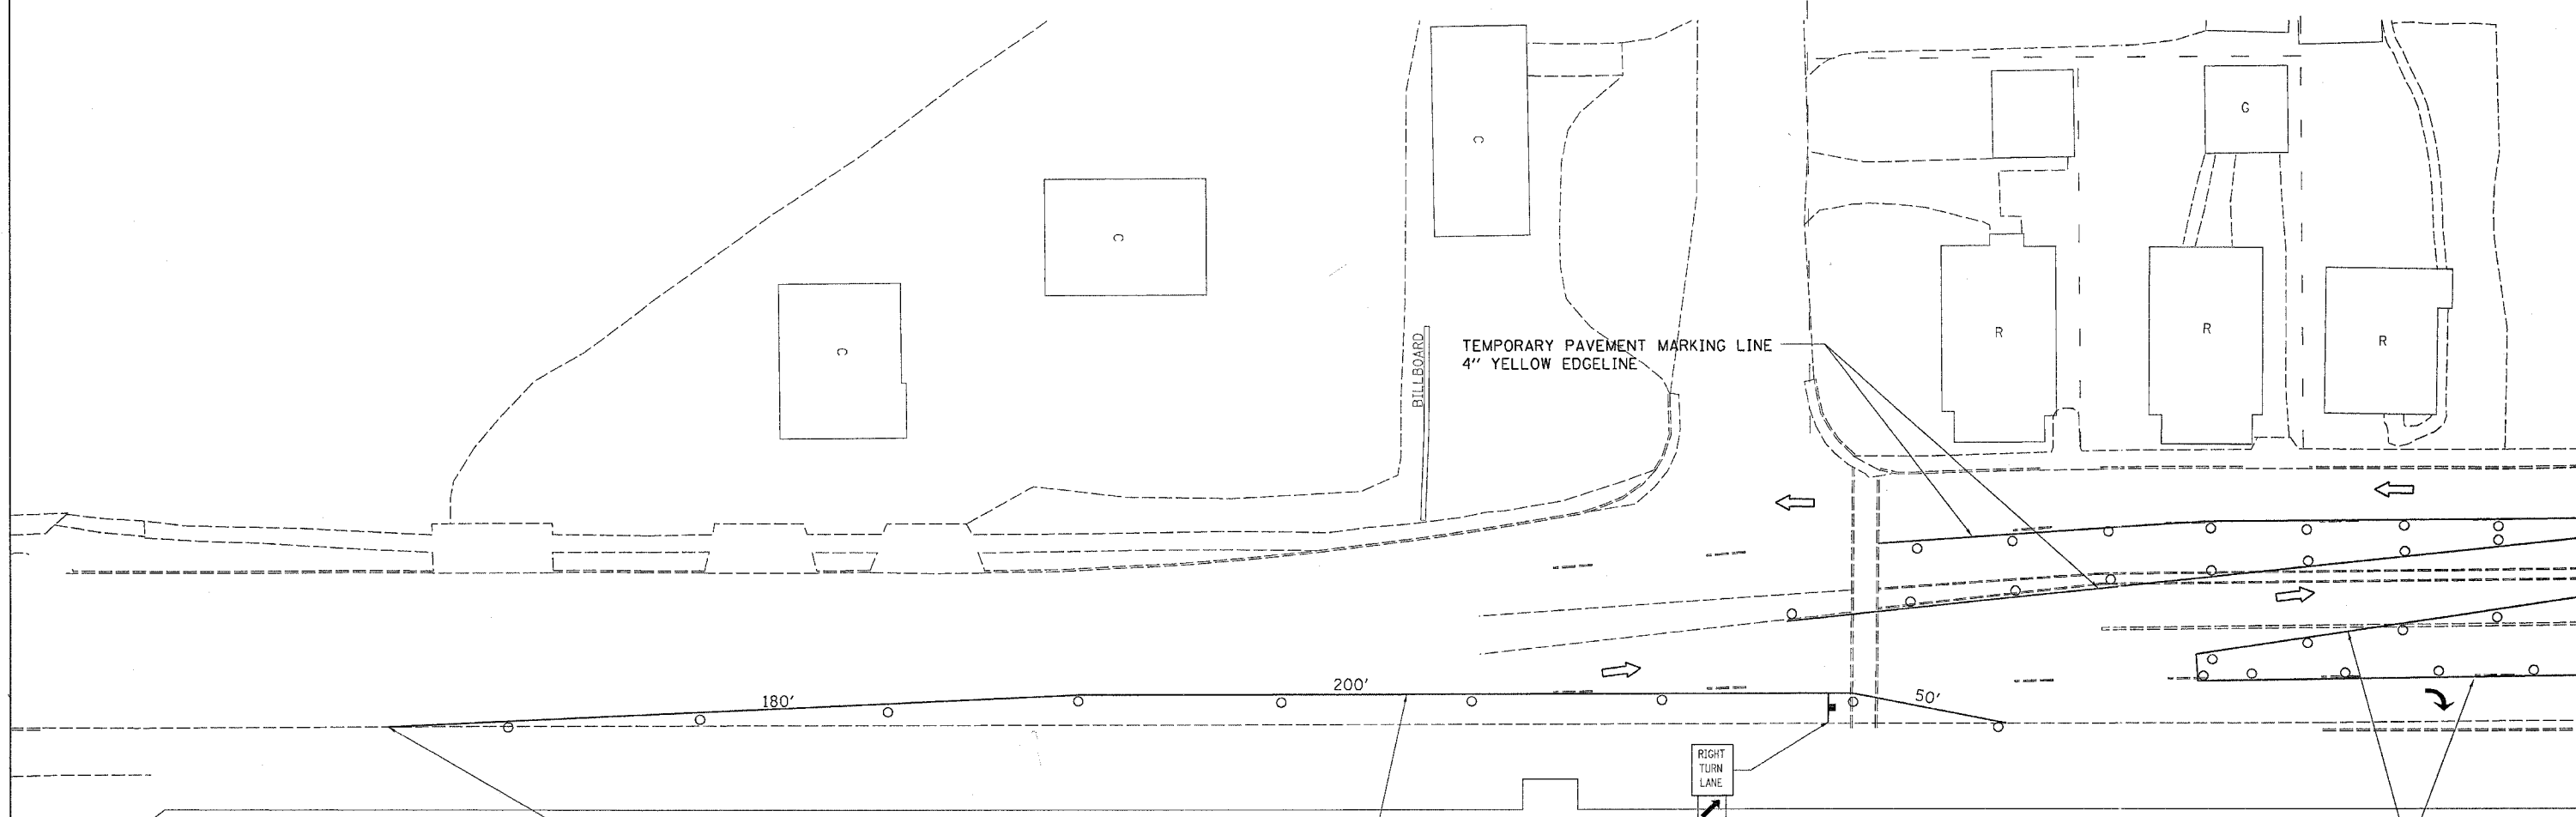

TEMPORARY PAVEMENT MARKING LINE
4" WHITE EDGE LINE

TEMPORARY PAVEMENT MARKING LINE
4" WHITE EDGE LINE

LEGEND	
●	FLEXIBLE DELINATOR
⊠	STAGE 4 CONSTRUCTION
⌄	VERTICAL PANEL
↔	DIRECTION OF TRAFFIC
○	DRUM OR BARRICADE W/ STEADY BURN LIGHT
⊠	SIGN
⊠	TYPE III BARRICADE W/ FLASHING LIGHTS
◇	SIGN FLAG
↔	ARROW BOARD

USE TRAFFIC CONTROL AND PROTECTION STD 94.2 FOR TURN BAYS
USE TRAFFIC CONTROL AND PROTECTION STD 701606 FOR LANE CLOSURE.

PLT DATE = Fri Apr 27 10:38:44 2007
FILE NAME = c:\p\proj\64450\216939\dl68906.sgn
USER NAME = graham