


F.A.P. RTE.	SECTION	COUNTY	TOTAL SHEETS	SHEET NO.
734	44MFTJR	WINNEBAGO	353	109
STA.		TO STA.		
FED. ROAD DIST. NO.		ILLINOIS FED. AID PROJECT		

STAGE 4

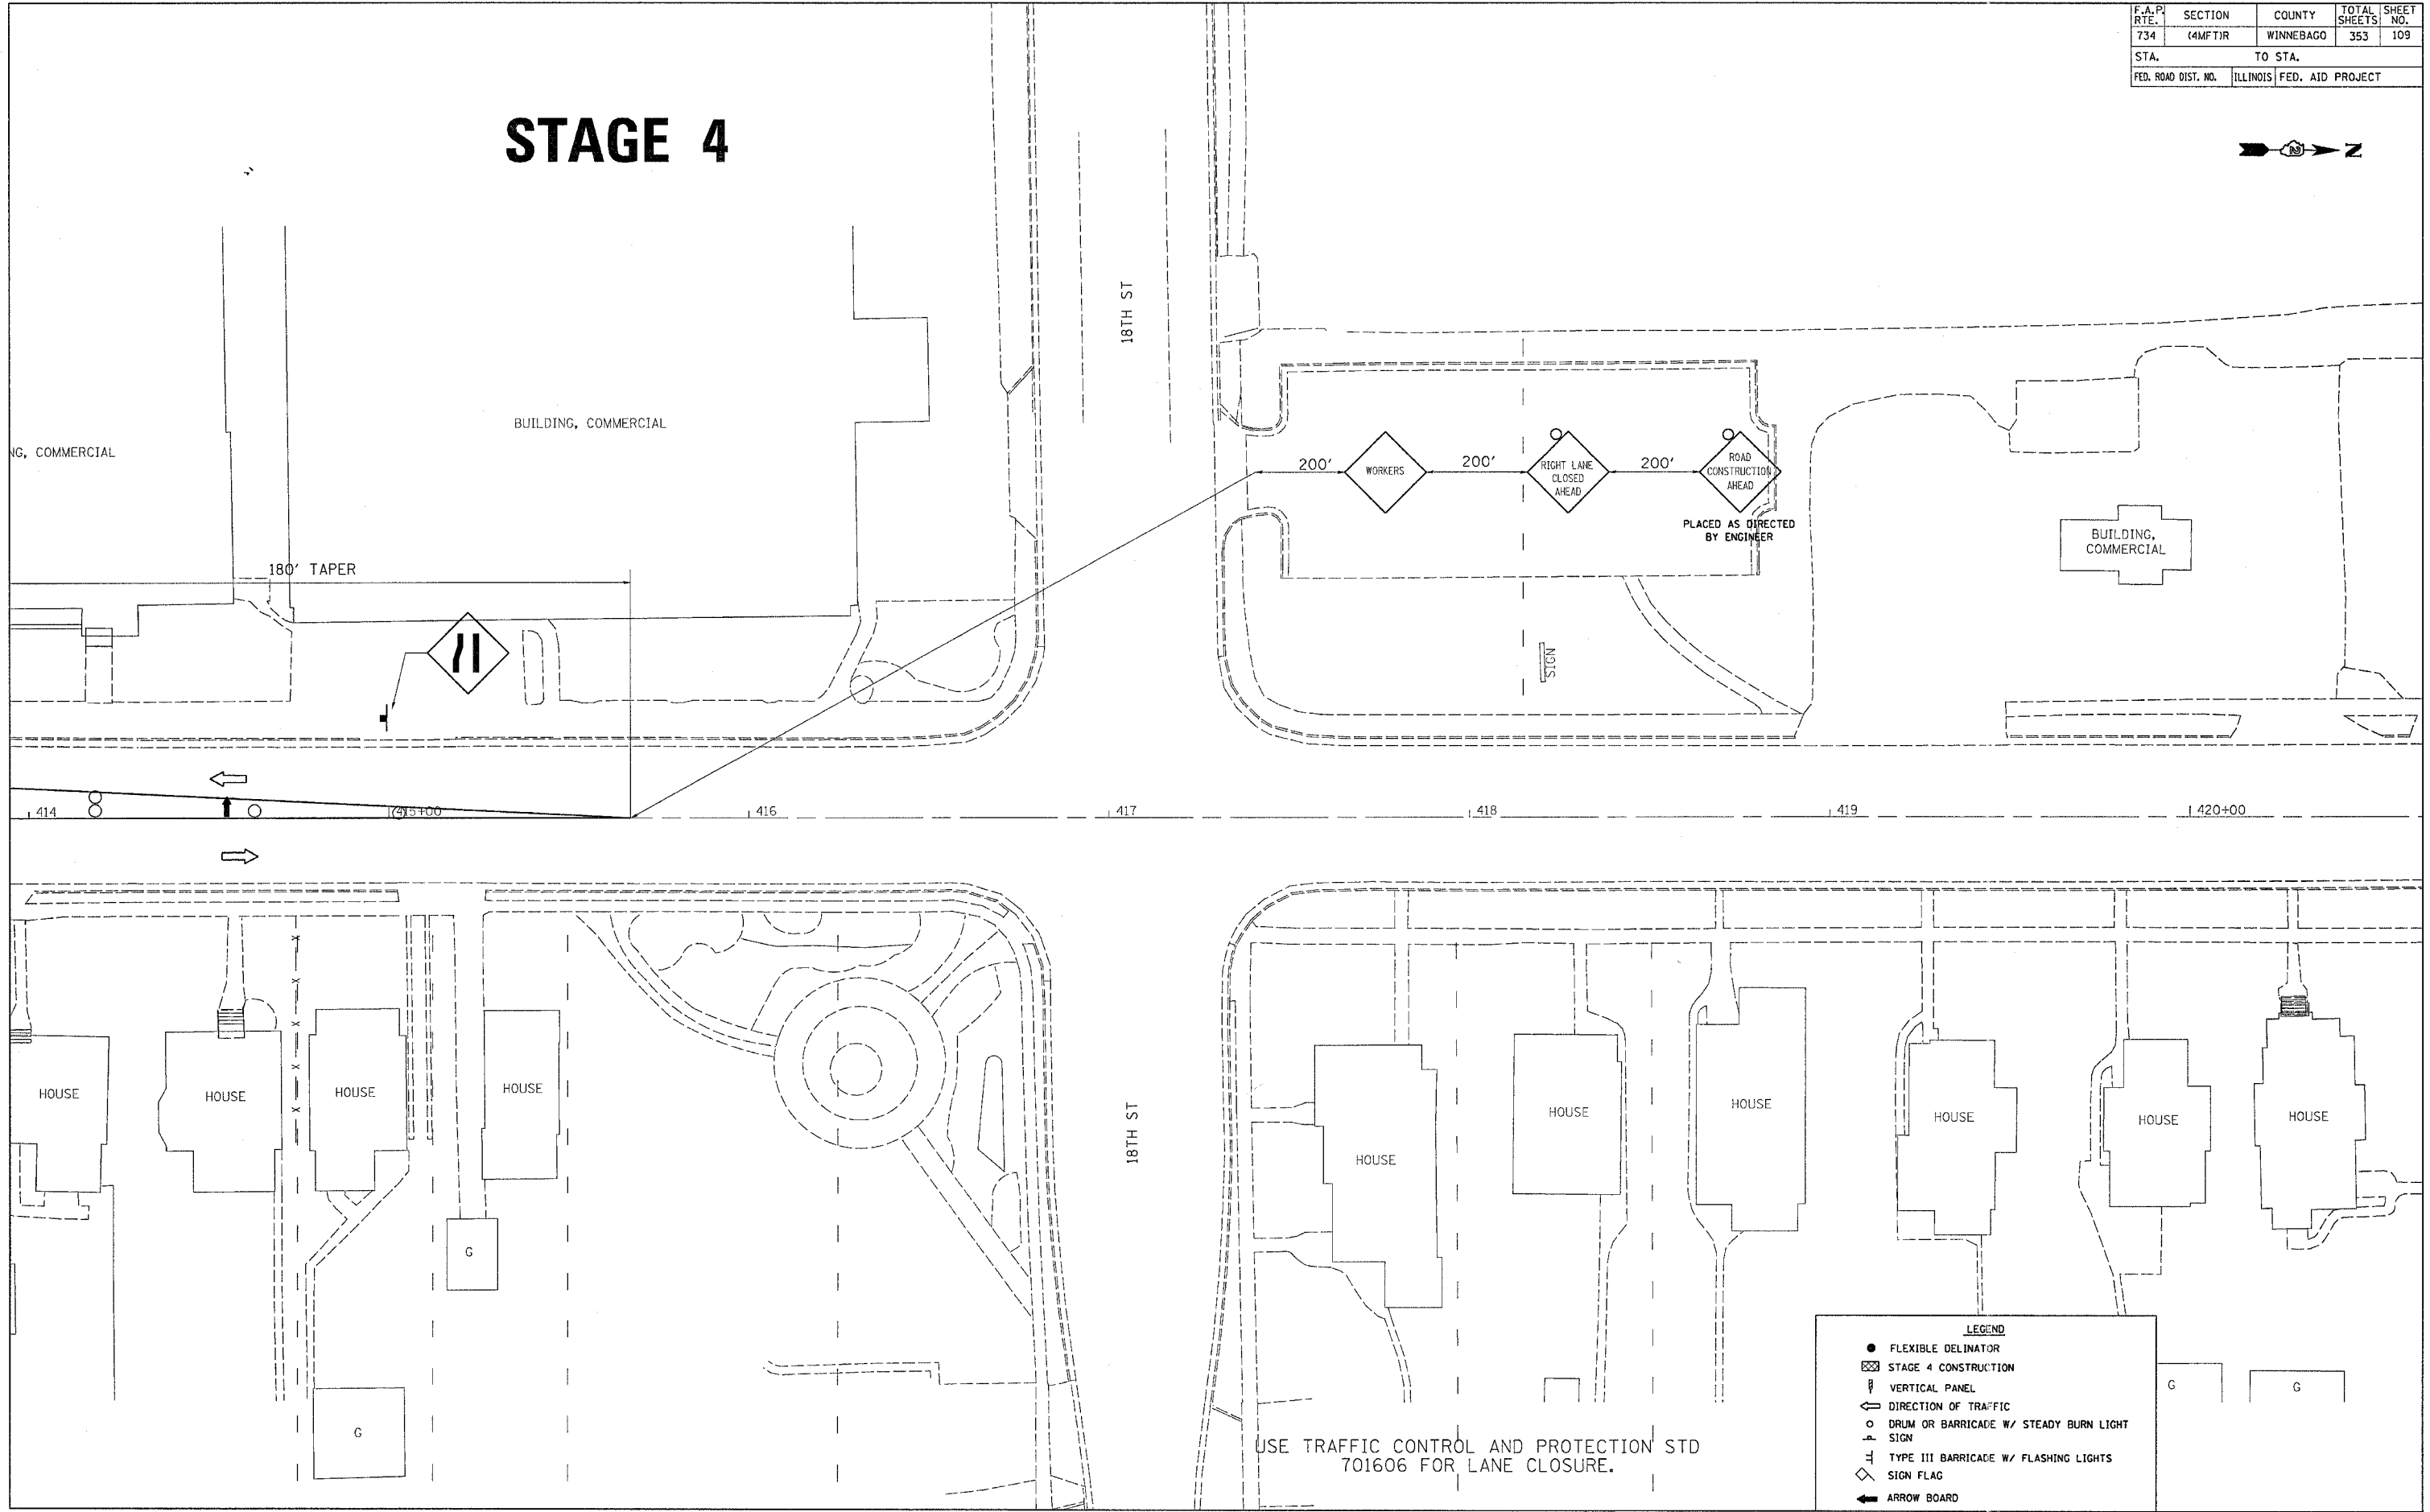

PLOT DATE = Fri Apr 27 16:38:47 2007
 FILE NAME = c:\projects\218590\018590.dgn
 USER NAME = graham