
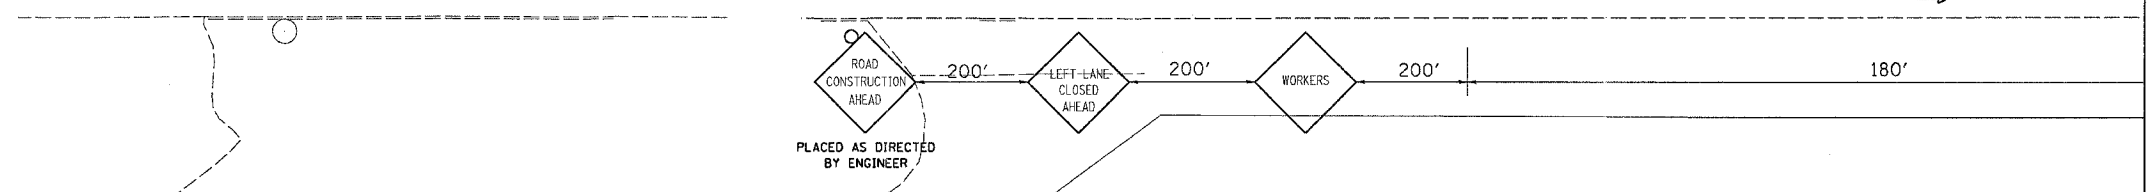


F.A.P. RTE.	SECTION	COUNTY	TOTAL SHEETS	SHEET NO.
734	14MFT)R	WINNEBAGO	353	111
STA.		TO STA.		
FED. ROAD DIST. NO.	ILLINOIS	FED. AID PROJECT		

STAGE 5A

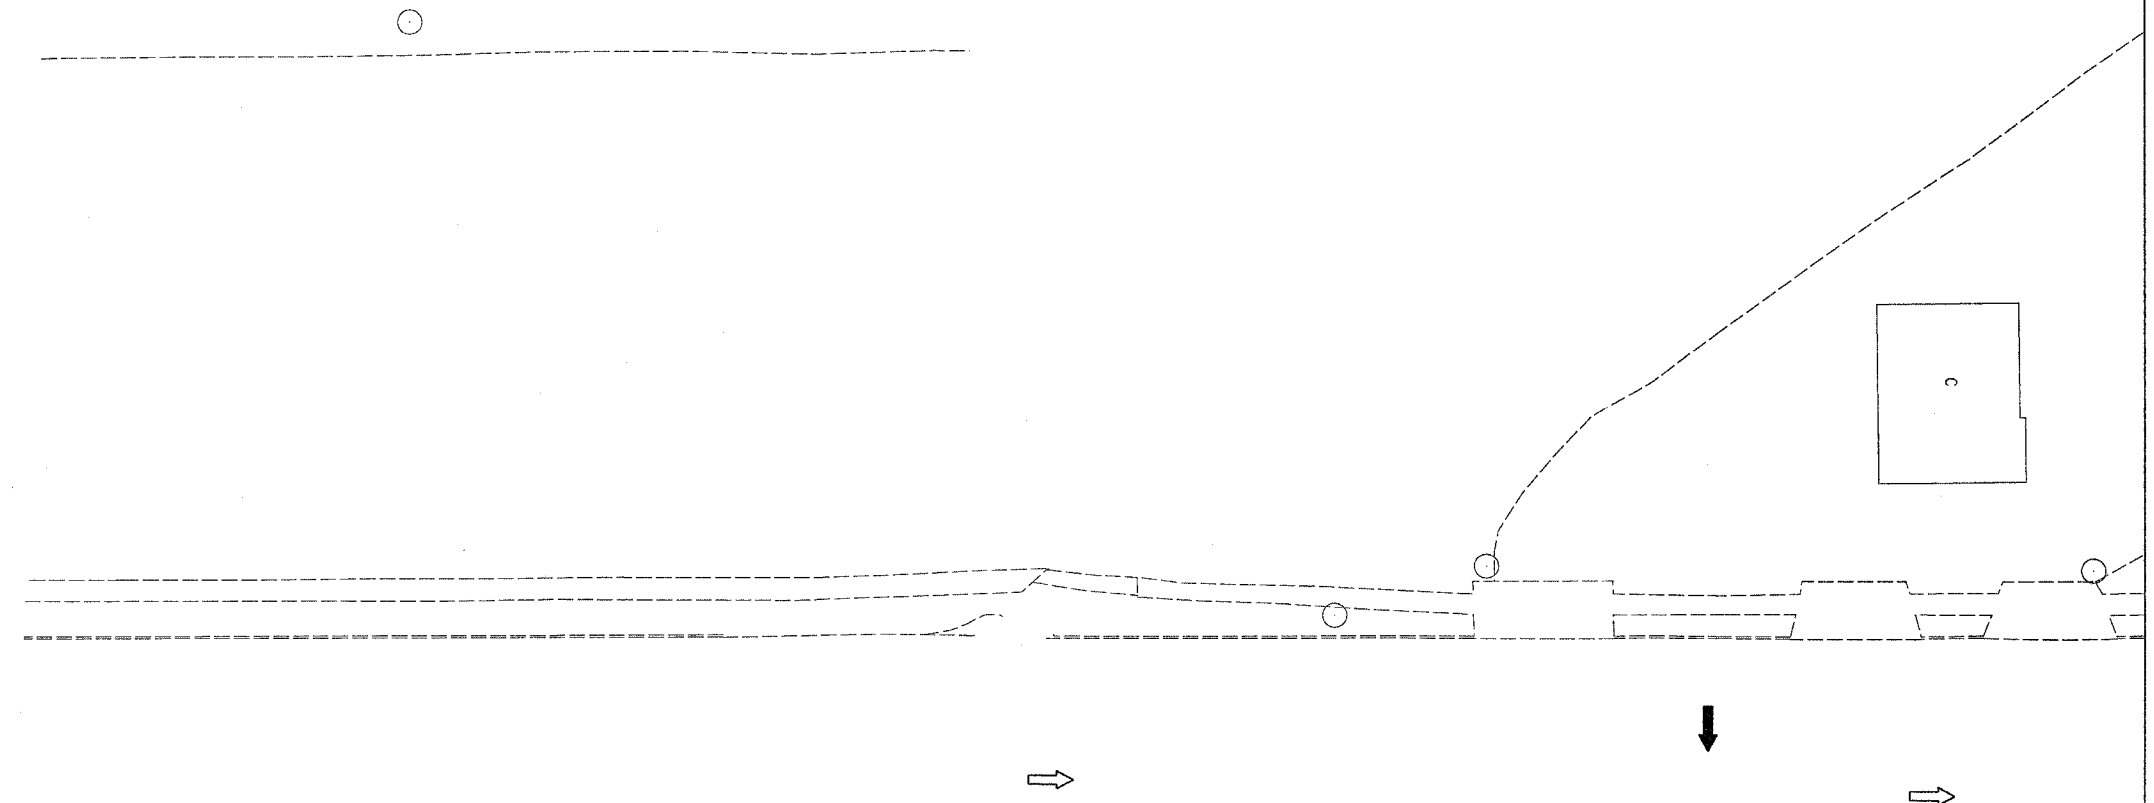

LEGEND

- FLEXIBLE DELINATOR
- ▨ STAGE 3 CONSTRUCTION
- ⌋ VERTICAL PANEL
- ⇨ DIRECTION OF TRAFFIC
- DRUM OR BARRICADE W/ STEADY BURN LIGHT SIGN
- ⌋ TYPE III BARRICADE W/ FLASHING LIGHTS
- ◇ SIGN FLAG
- ⇨ ARROW BOARD

USE TRAFFIC CONTROL AND PROTECTION STD 701606 FOR LANE CLOSURE.
 USE TRAFFIC CONTROL AND PROTECTION STD 94.2 FOR TURN BAYS

REVISIONS	
NAME	DATE

ILLINOIS DEPARTMENT OF TRANSPORTATION

SCALE: VERT. _____
 HORIZ. _____
 DATE _____

DRAWN BY _____
 CHECKED BY _____

PLOT DATE # Fri Apr 27 10:38:48 2007
 FILE NAME # c:\projects\21699\dl69981.dgn
 USER NAME # graham