
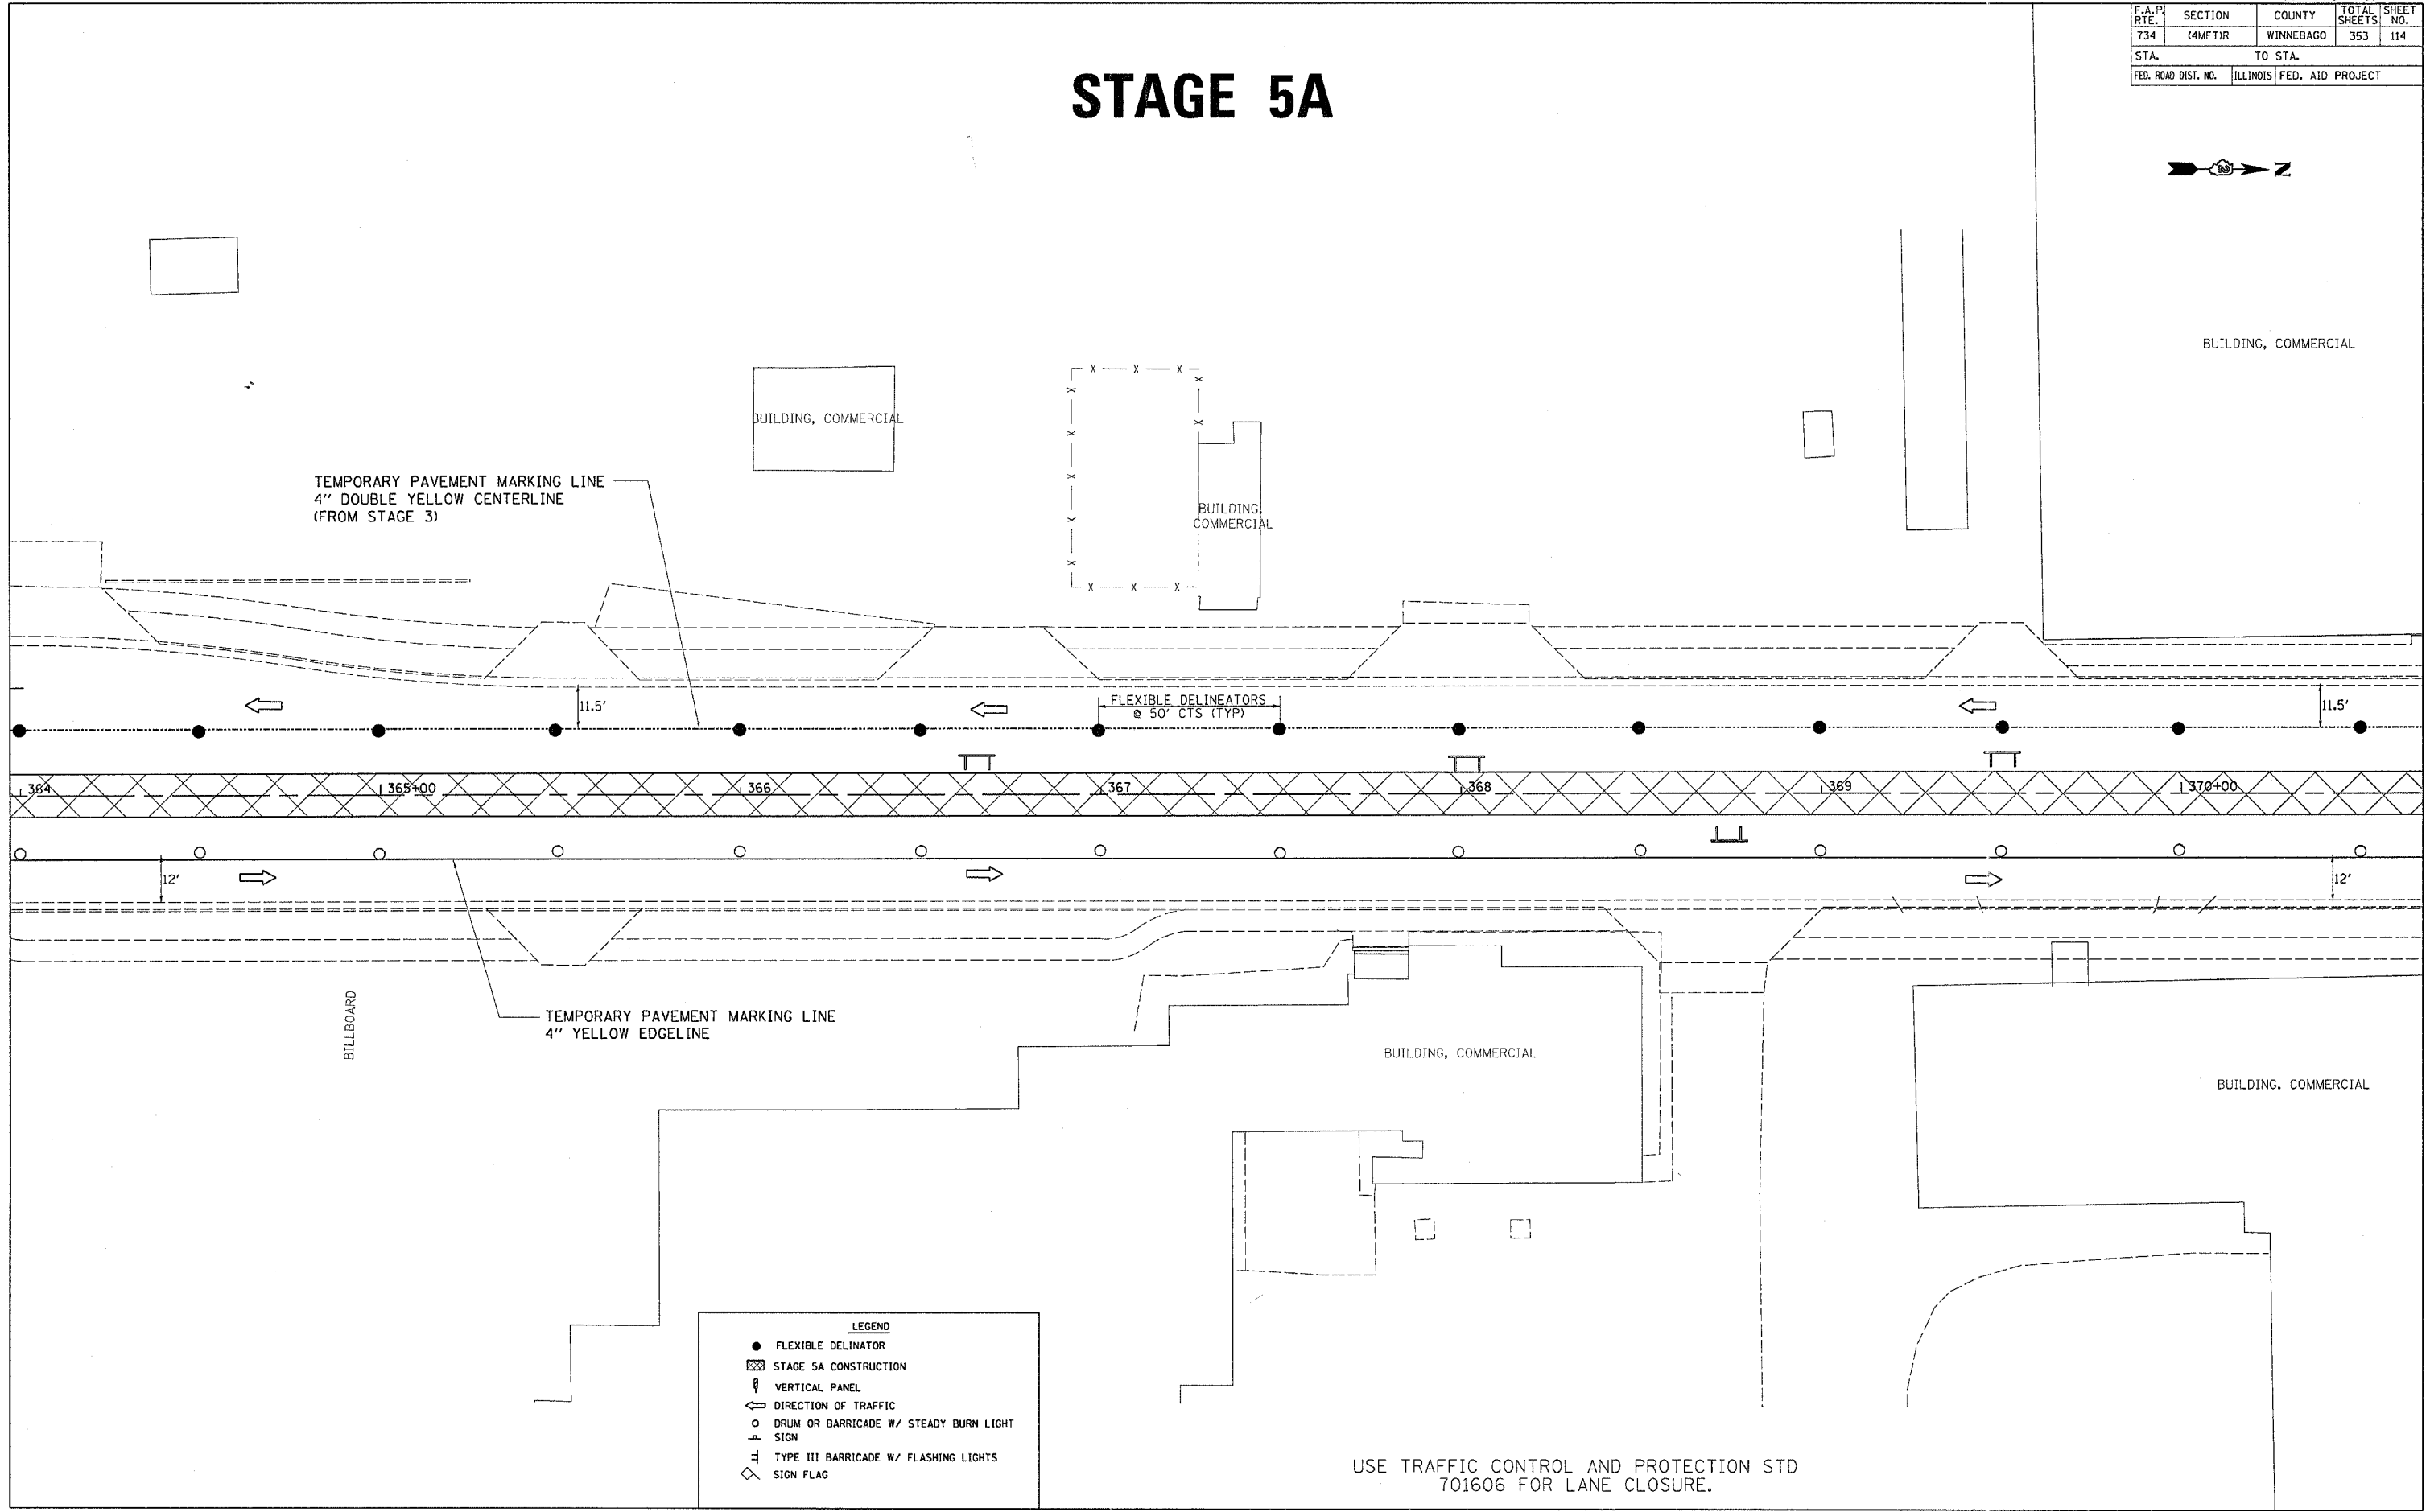


F.A.P. RTE.	SECTION	COUNTY	TOTAL SHEETS	SHEET NO.
734	(4MFT)R	WINNEBAGO	353	114
STA.		TO STA.		
FED. ROAD DIST. NO.		ILLINOIS	FED. AID PROJECT	

STAGE 5A

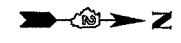

TEMPORARY PAVEMENT MARKING LINE
4" DOUBLE YELLOW CENTERLINE
(FROM STAGE 3)

FLEXIBLE DELINEATORS
@ 50' CTS (TYP)

TEMPORARY PAVEMENT MARKING LINE
4" YELLOW EDGELINE

- LEGEND**
- FLEXIBLE DELINATOR
 - ▨ STAGE 5A CONSTRUCTION
 - ⌋ VERTICAL PANEL
 - ← DIRECTION OF TRAFFIC
 - DRUM OR BARRICADE W/ STEADY BURN LIGHT SIGN
 - ⌋ TYPE III BARRICADE W/ FLASHING LIGHTS
 - ◇ SIGN FLAG

USE TRAFFIC CONTROL AND PROTECTION STD
701606 FOR LANE CLOSURE.

PLOT DATE = Fri Apr 27 10:38:49 2007
FILE NAME = c:\proje\64450\2169p\ul689619a.dgn
USER NAME = grompton