


F.A.P. RTE.	SECTION	COUNTY	TOTAL SHEETS	SHEET NO.
734	(4MFT)R	WINNEBAGO	353	116
STA.		TO STA.		
FED. ROAD DIST. NO.		ILLINOIS FED. AID PROJECT		

# STAGE 5A

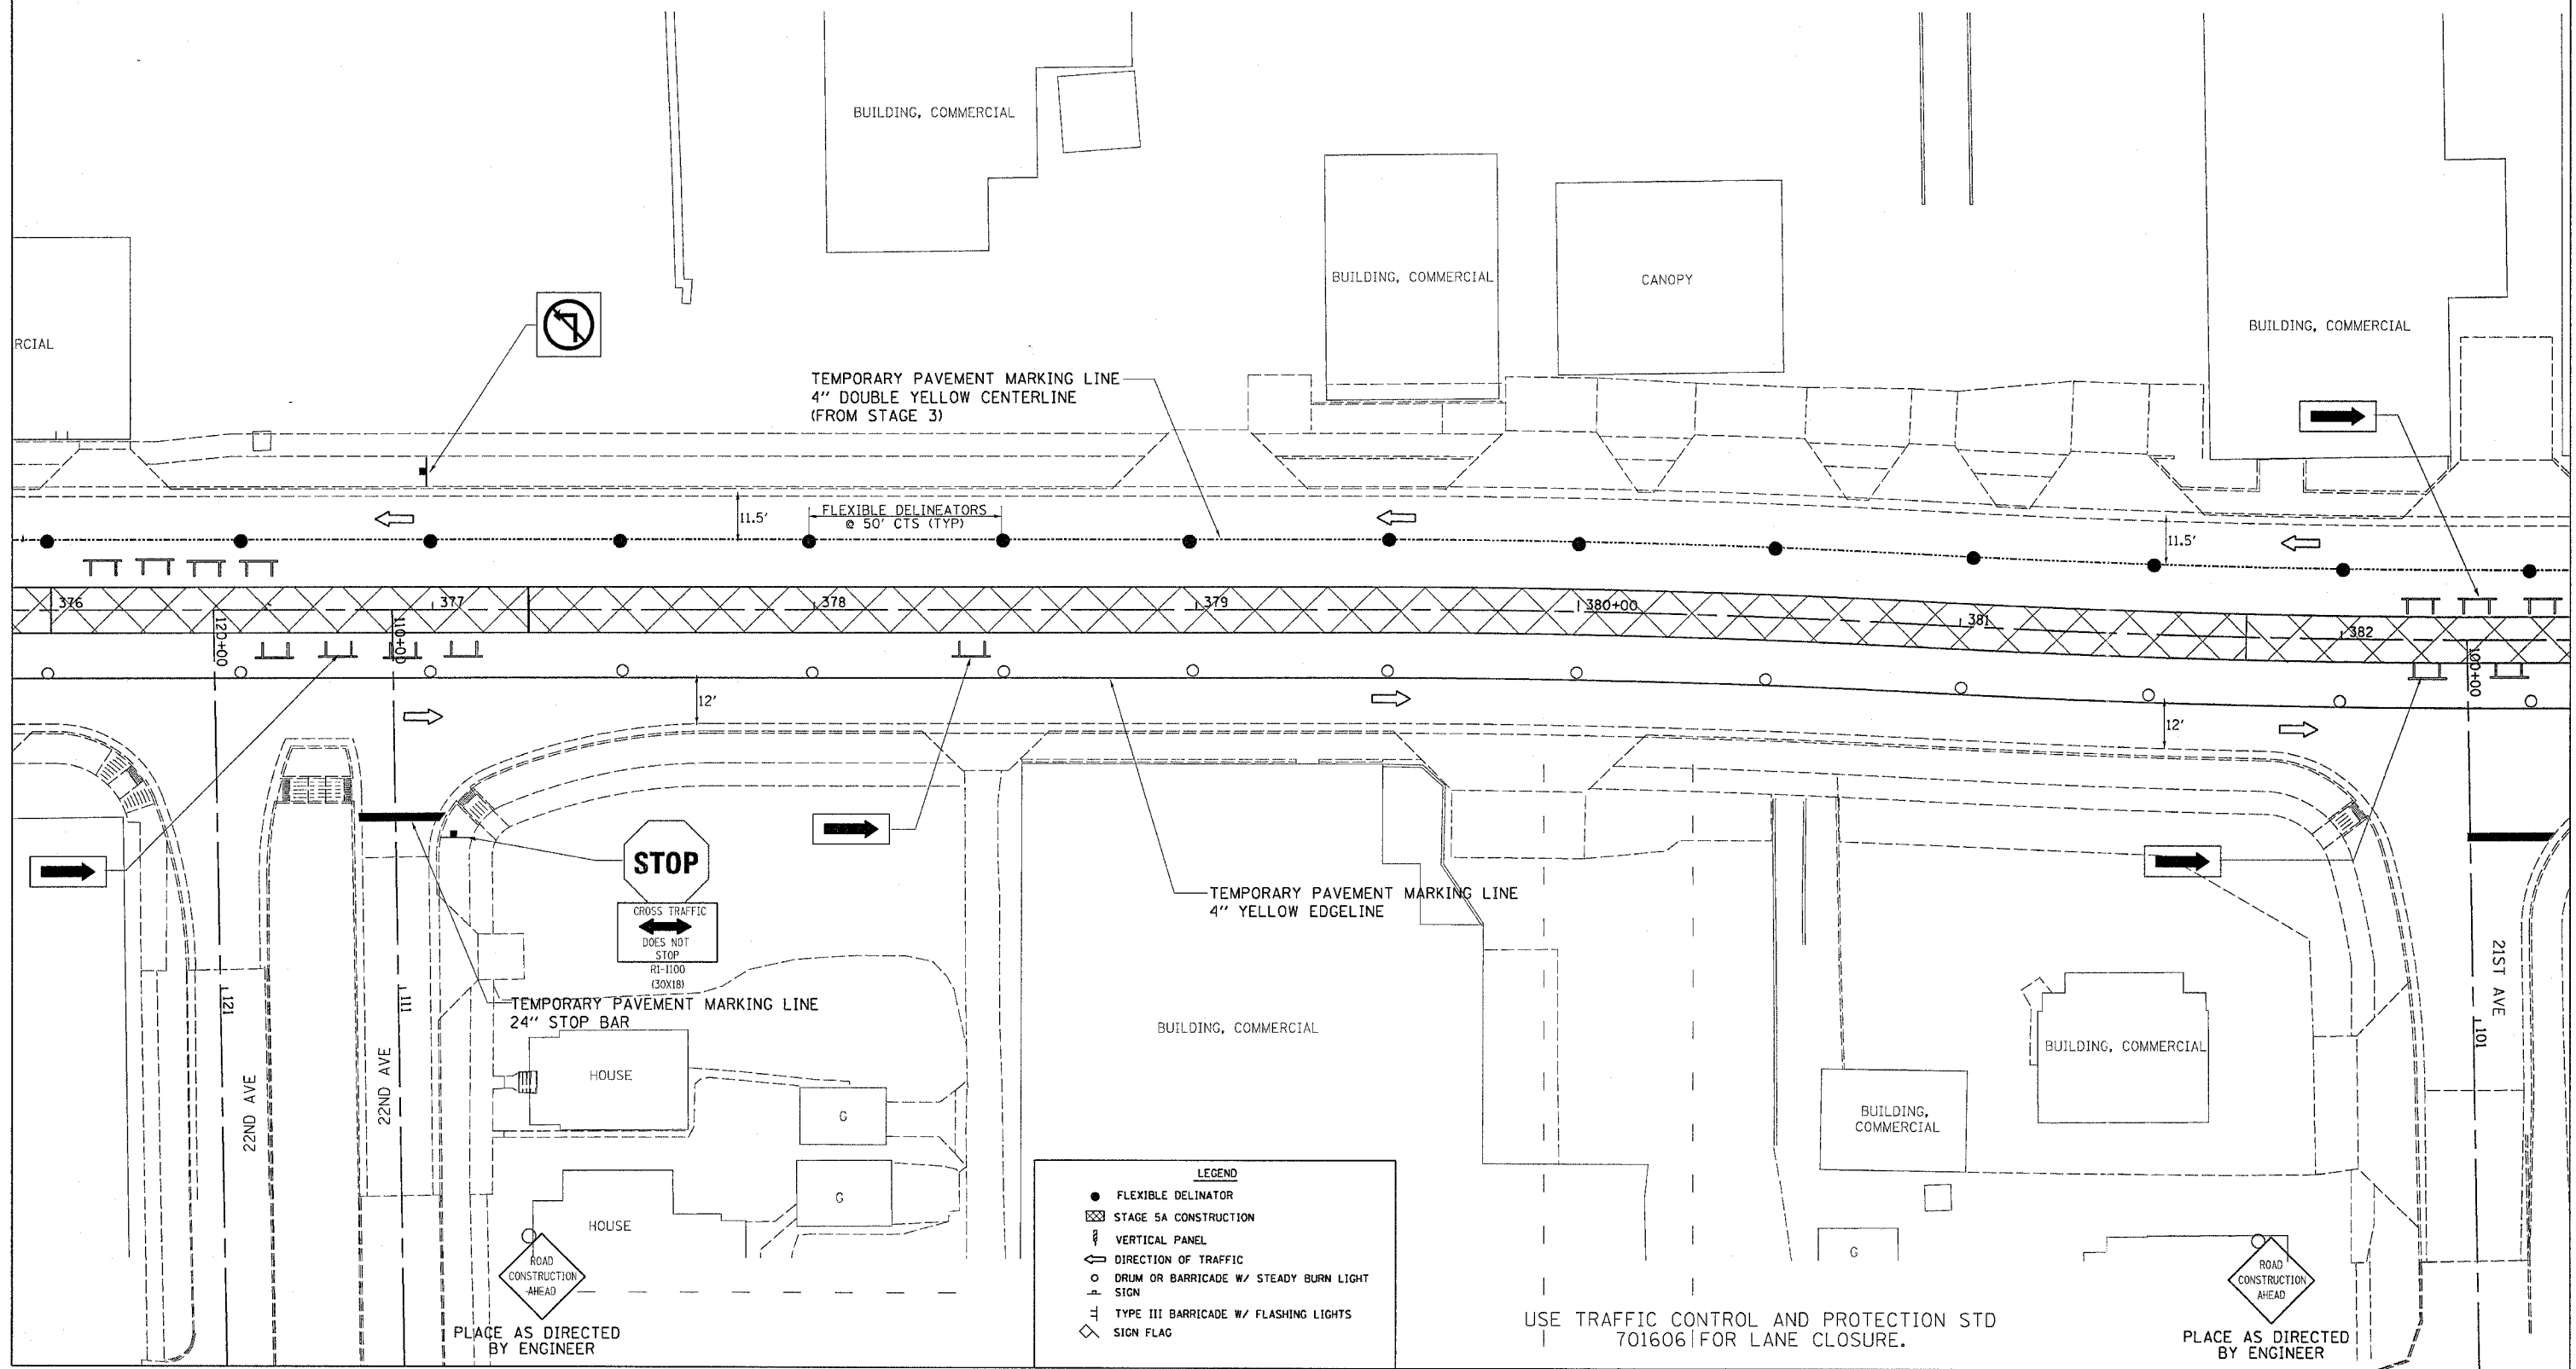

**LEGEND**

- FLEXIBLE DELINATOR
- ▨ STAGE 5A CONSTRUCTION
- ▮ VERTICAL PANEL
- ↔ DIRECTION OF TRAFFIC
- DRUM OR BARRICADE W/ STEADY BURN LIGHT SIGN
- ⊥ TYPE III BARRICADE W/ FLASHING LIGHTS
- ◇ SIGN FLAG

USE TRAFFIC CONTROL AND PROTECTION STD 701606 FOR LANE CLOSURE.

PLACE AS DIRECTED BY ENGINEER

PLACE AS DIRECTED BY ENGINEER

PLOT DATE = Fri, Apr 27, 18:38:58 2007  
 FILE NAME = c:\projects\1218898\stage5a.dgn  
 PLOT SCALE = 28.0000 / 1 IN.  
 USER NAME = gromp