


F.A.P. RTE.	SECTION	COUNTY	TOTAL SHEETS	SHEET NO.
734	(4MFT)R	WINNEBAGO	353	117
STA.		TO STA.		
FED. ROAD DIST. NO.		ILLINOIS FED. AID PROJECT		

# STAGE 5A

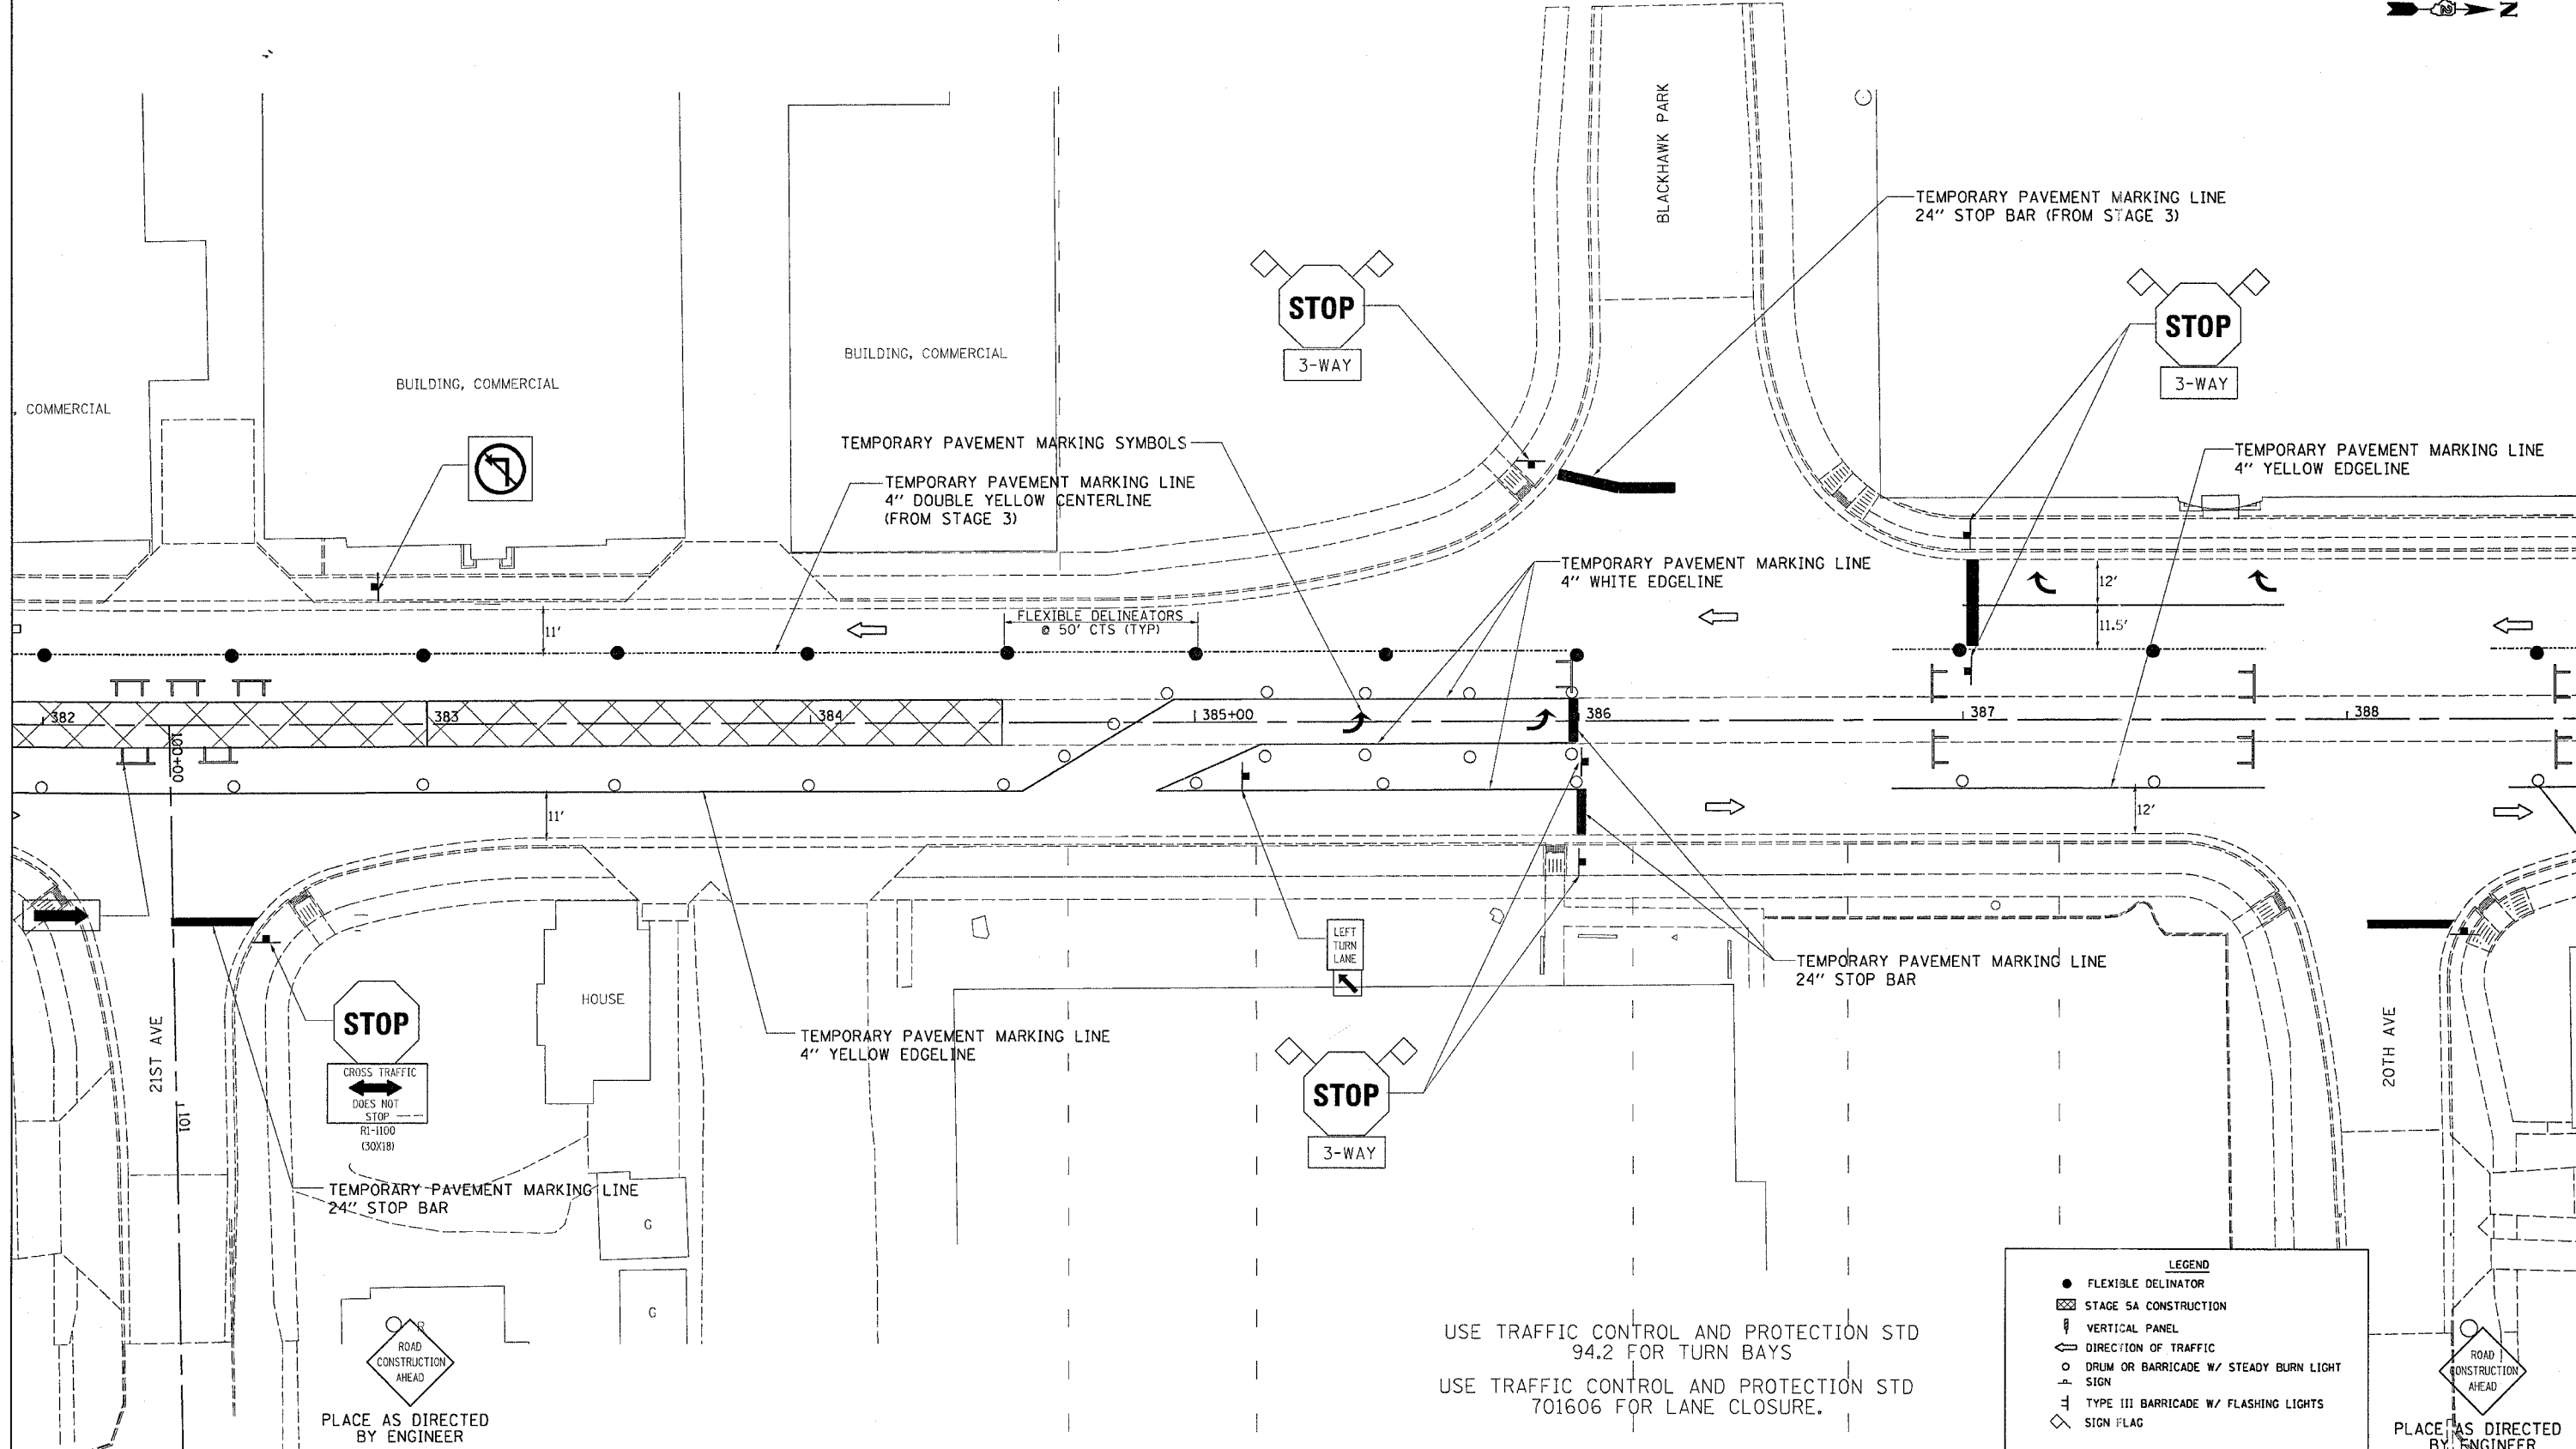


PLACE AS DIRECTED BY ENGINEER



USE TRAFFIC CONTROL AND PROTECTION STD 94.2 FOR TURN BAYS  
 USE TRAFFIC CONTROL AND PROTECTION STD 701606 FOR LANE CLOSURE.

LEGEND	
●	FLEXIBLE DELINEATOR
▨	STAGE 5A CONSTRUCTION
▭	VERTICAL PANEL
→	DIRECTION OF TRAFFIC
○	DRUM OR BARRICADE W/ STEADY BURN LIGHT SIGN
⊥	TYPE III BARRICADE W/ FLASHING LIGHTS
◇	SIGN FLAG

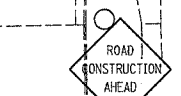

PLACE AS DIRECTED BY ENGINEER

PLOT DATE = Fri Apr 27 10:38:51 2007  
 FILE NAME = c:\pave\pave\2189\stage5a.dgn  
 PLOT SCALE = 24.0000 / 1" = 100'  
 USER NAME = gremick

PLACE AS DIRECTED BY ENGINEER