


F.A.P. RTE.	SECTION	COUNTY	TOTAL SHEETS	SHEET NO.
734	(4MFT)R	WINNEBAGO	353	123
STA.		TO STA.		
FED. ROAD DIST. NO.		ILLINOIS FED. AID PROJECT		

STAGE 6

ROAD CONSTRUCTION AHEAD
 PLACE AS DIRECTED BY ENGINEER

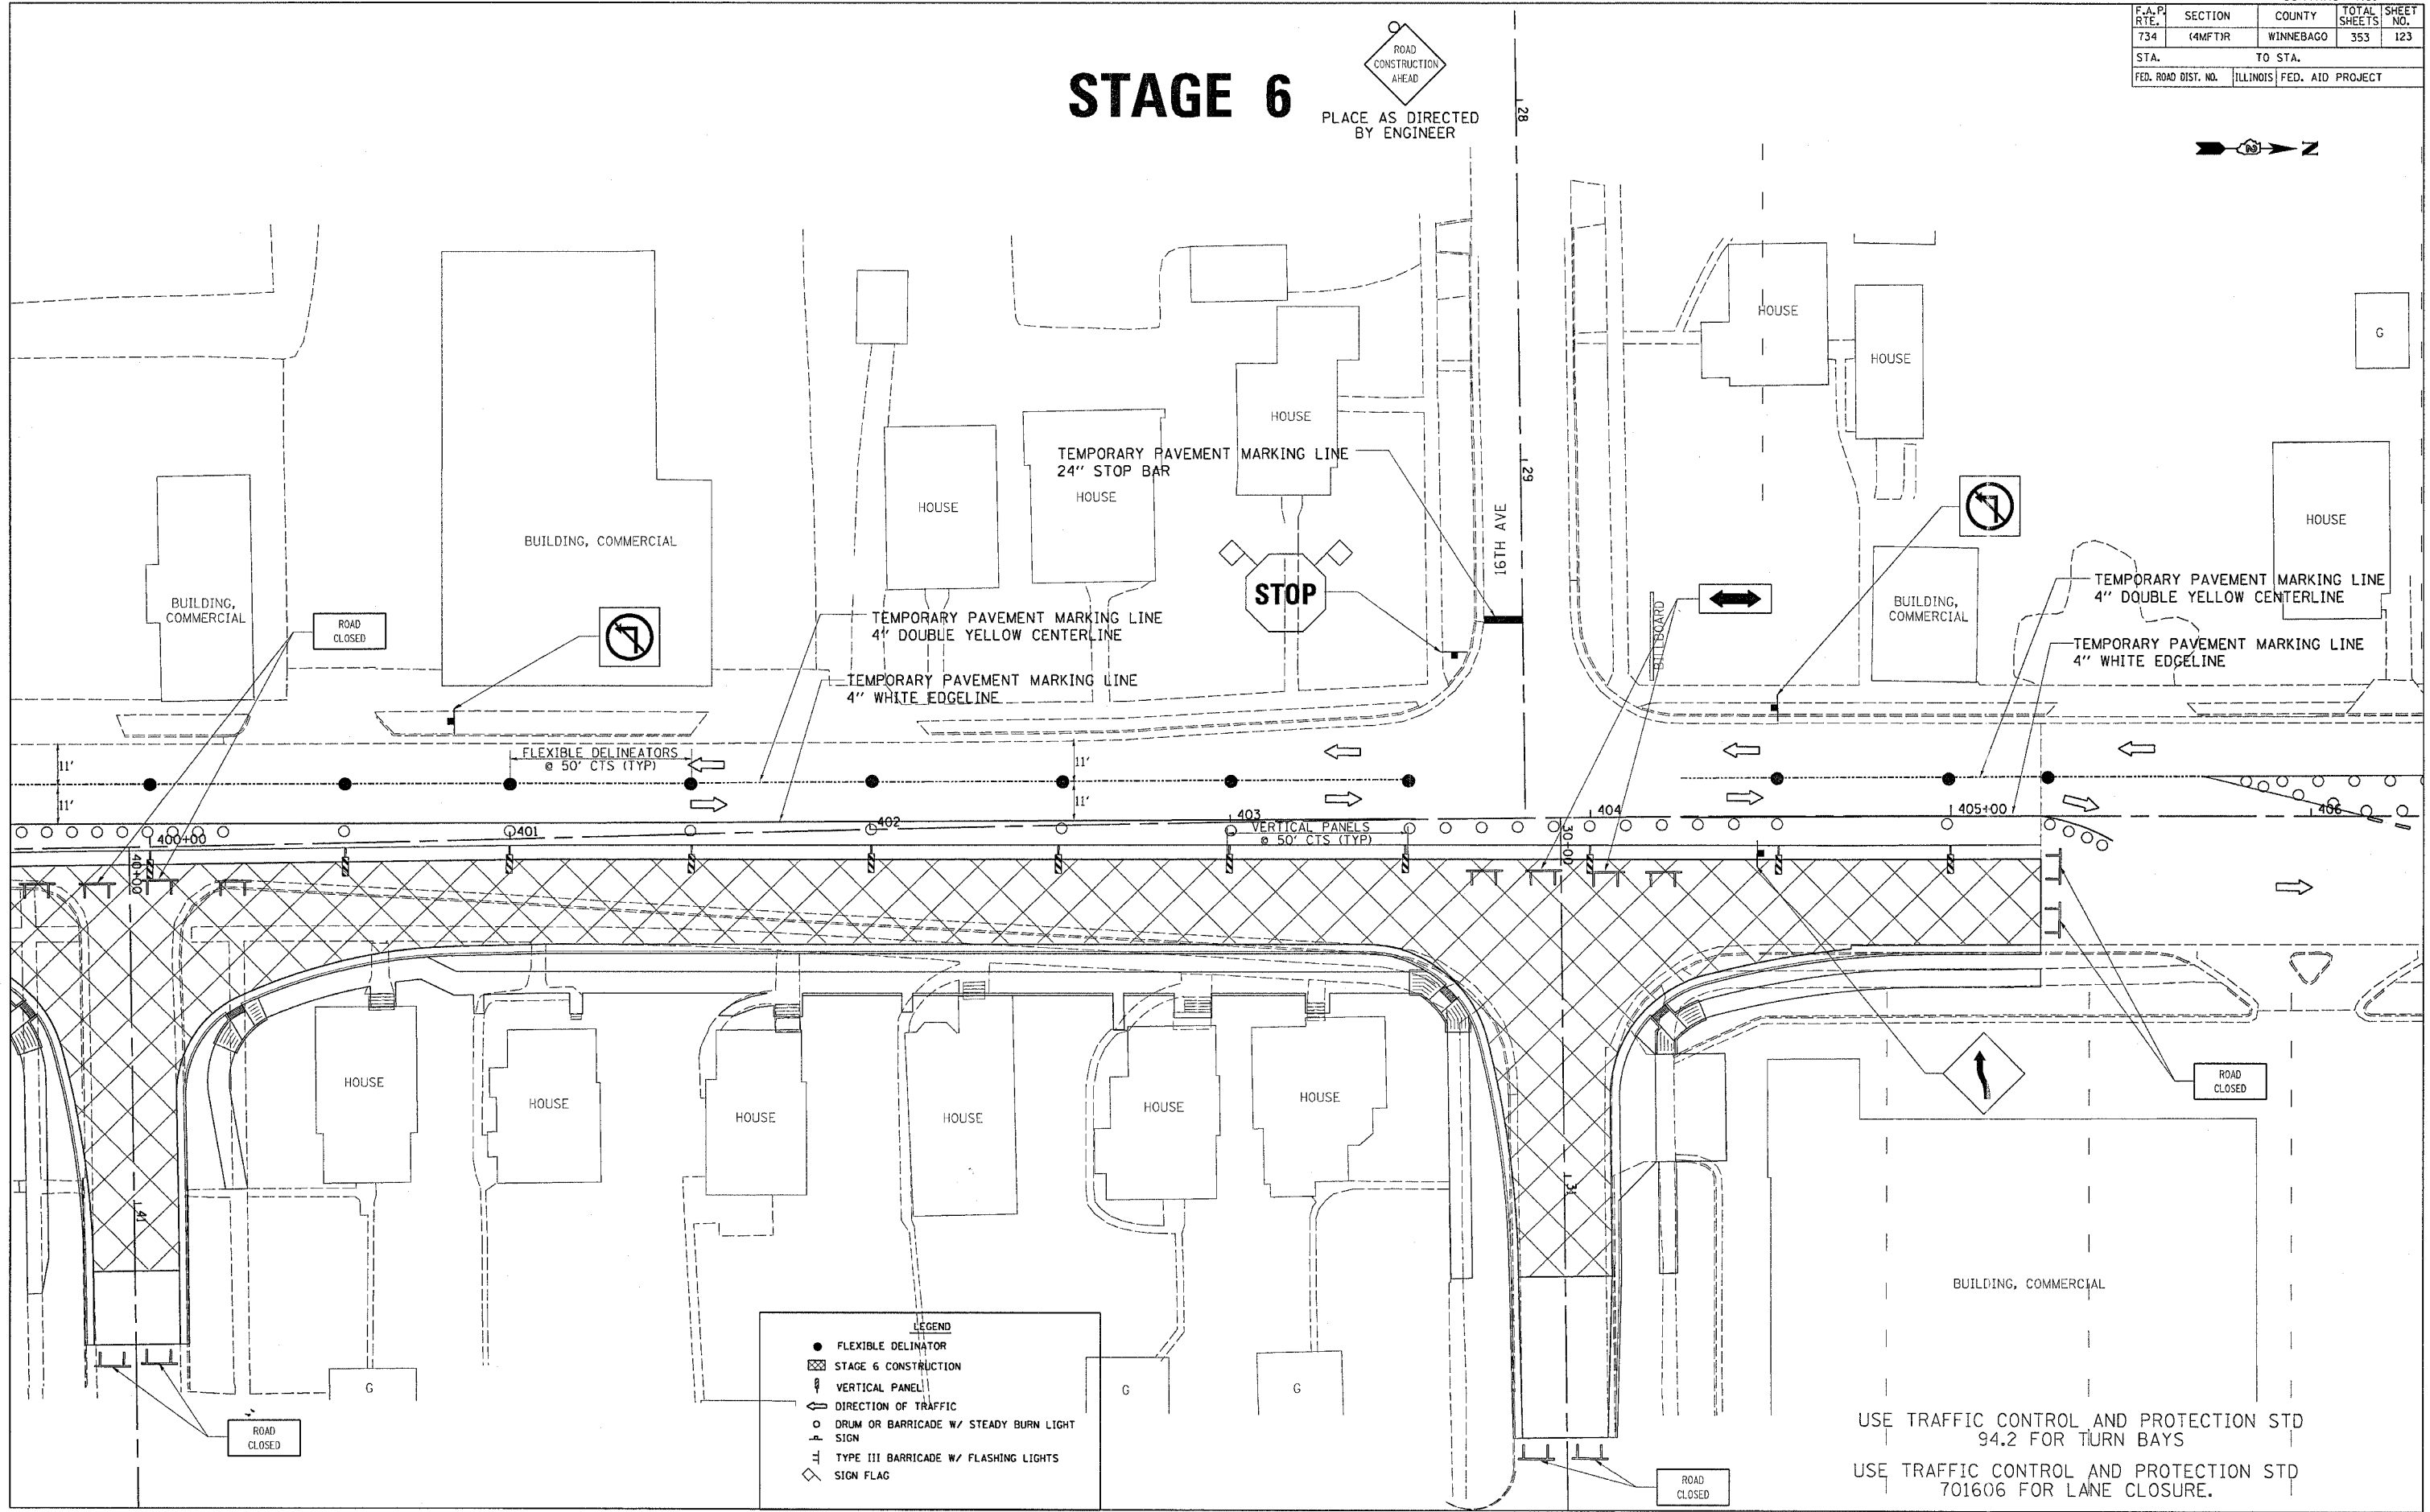

- LEGEND**
- FLEXIBLE DELINEATOR
 - ▣ STAGE 6 CONSTRUCTION
 - ⊥ VERTICAL PANEL
 - DIRECTION OF TRAFFIC
 - DRUM OR BARRICADE W/ STEADY BURN LIGHT SIGN
 - ⊥ TYPE III BARRICADE W/ FLASHING LIGHTS
 - ◇ SIGN FLAG

USE TRAFFIC CONTROL AND PROTECTION STD 94.2 FOR TURN BAYS
 USE TRAFFIC CONTROL AND PROTECTION STD 701606 FOR LANE CLOSURE.

PLOT DATE = Fri Apr 27 10:38:54 2007
 FILE NAME = c:\p\proj\p121597\p121597.dgn
 USER NAME = gromp