


F.A.P. RTE.	SECTION	COUNTY	TOTAL SHEETS	SHEET NO.
734	(4MFT)R	WINNEBAGO	353	126
STA.		TO STA.		
FED. ROAD DIST. NO.		ILLINOIS	FED. AID PROJECT	

STAGE 7

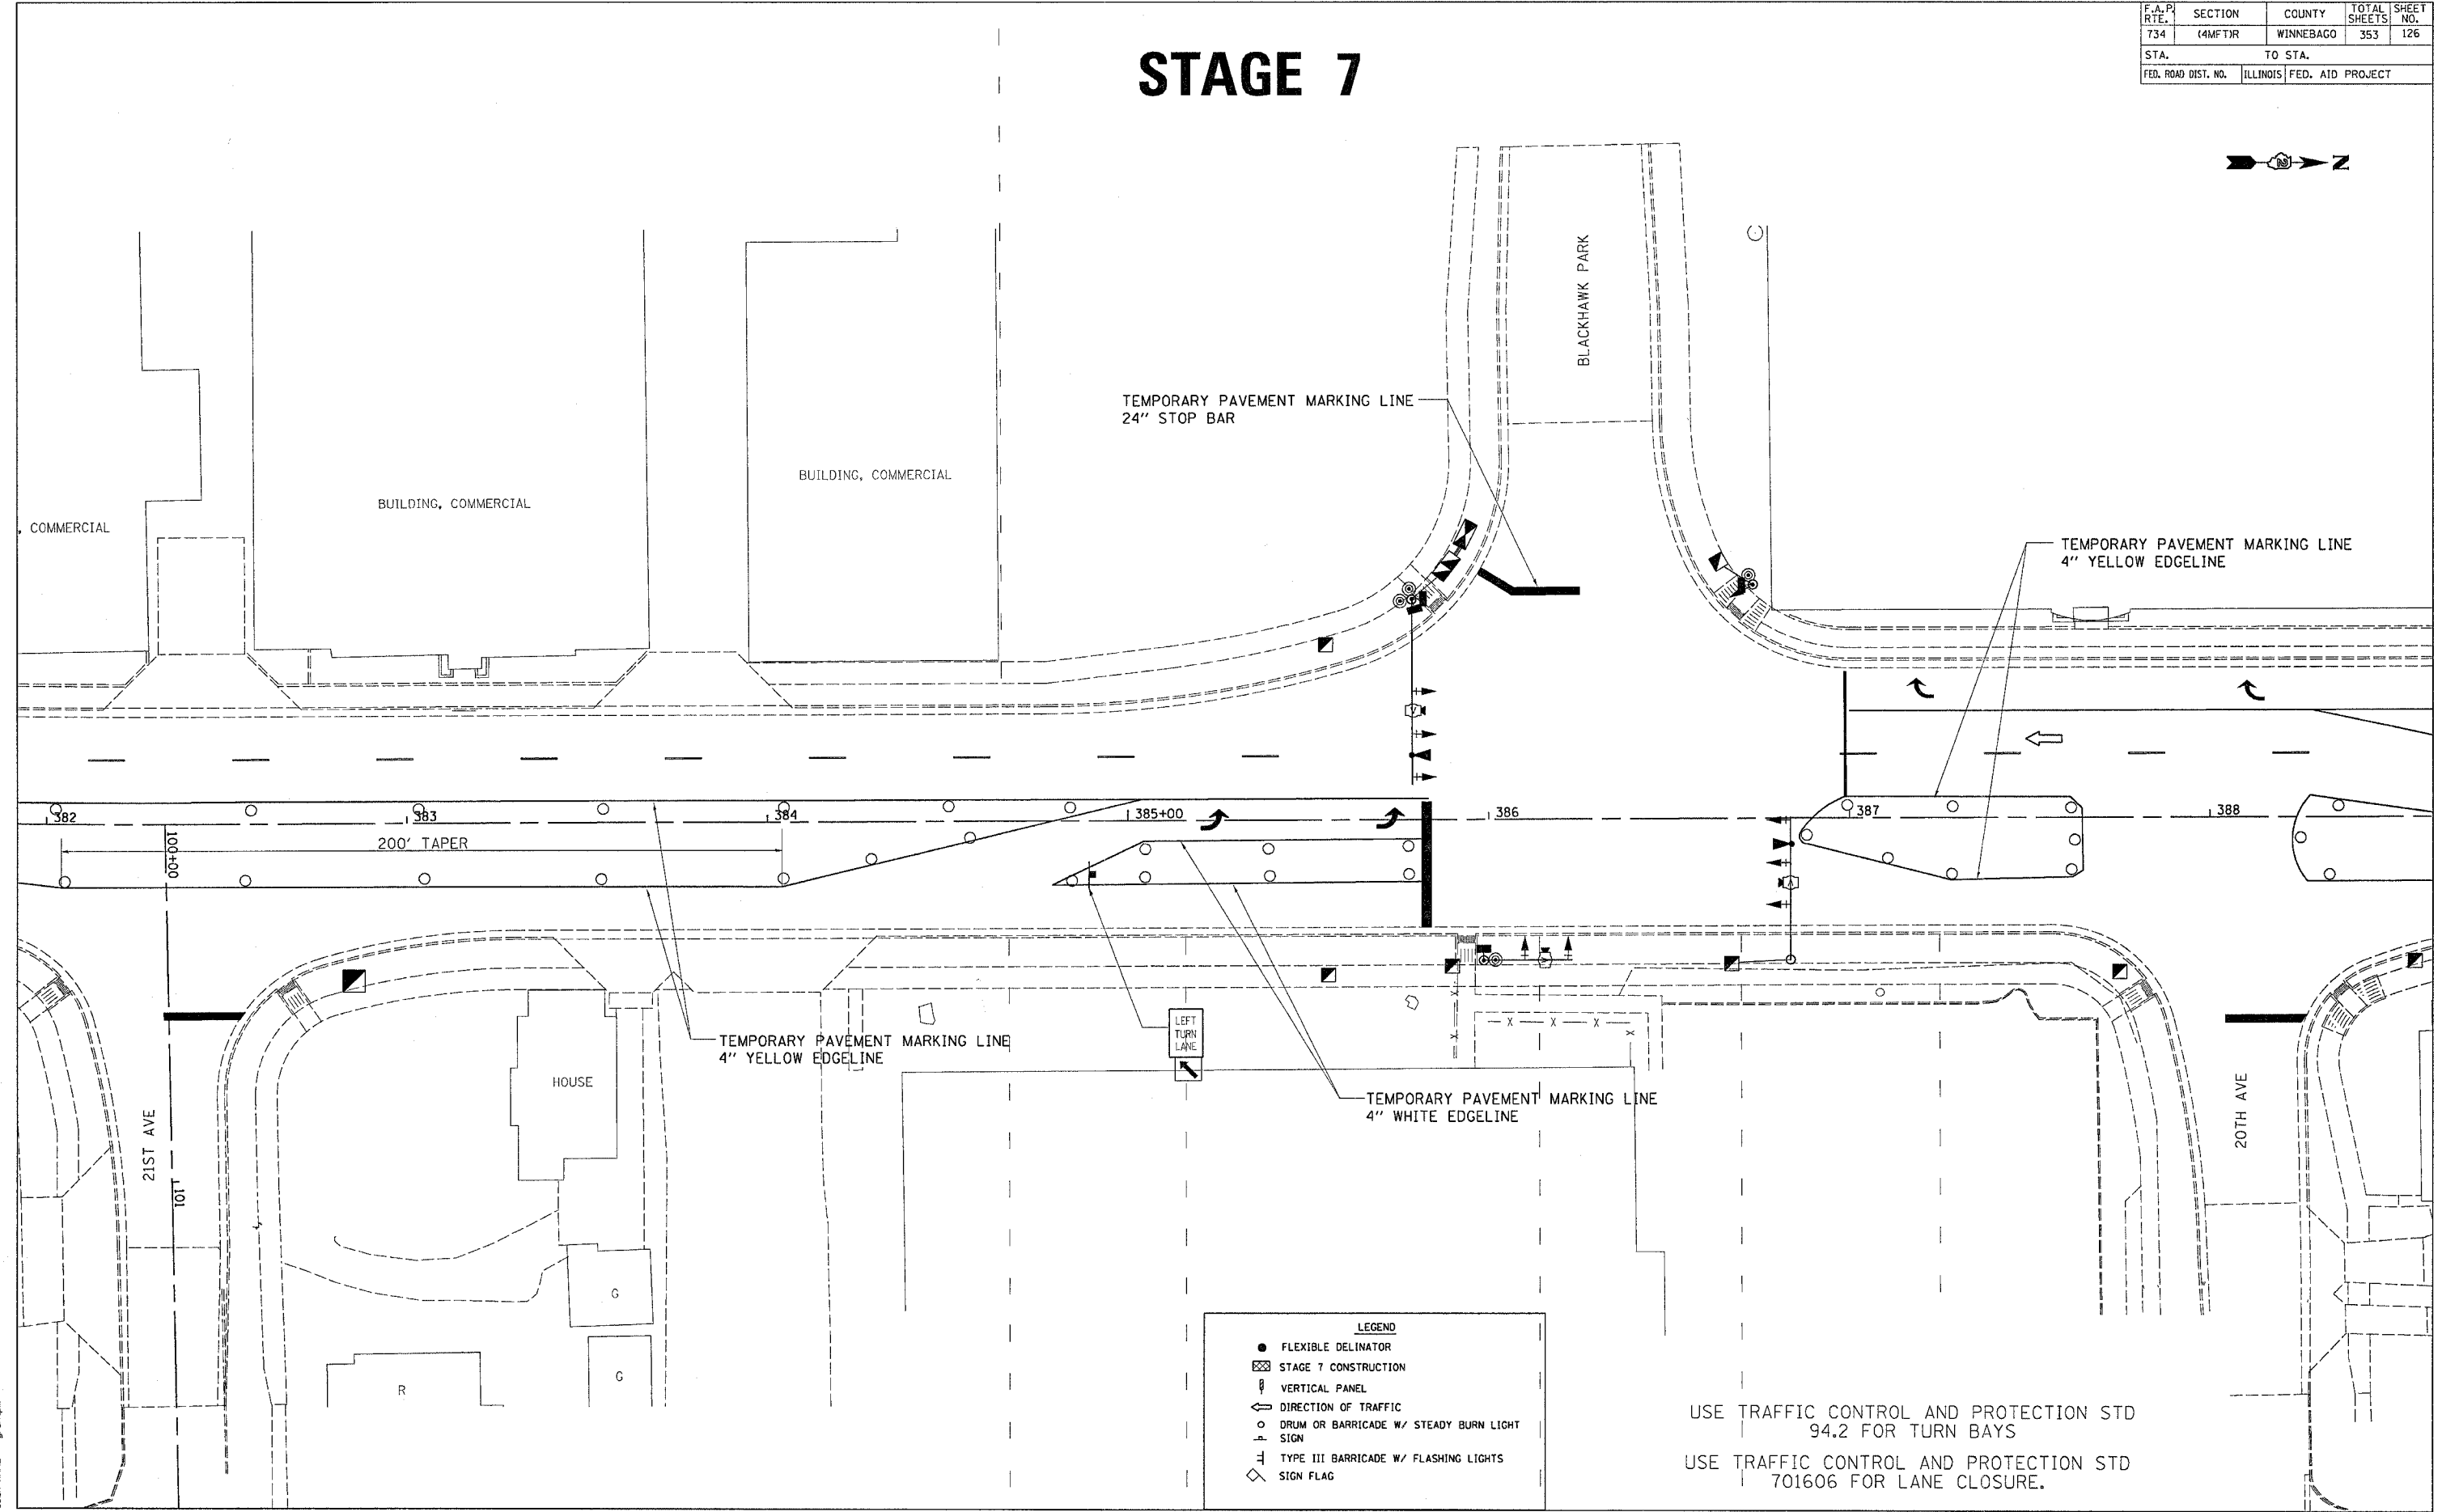

- LEGEND**
- FLEXIBLE DELINATOR
 - ▣ STAGE 7 CONSTRUCTION
 - ⊥ VERTICAL PANEL
 - ← DIRECTION OF TRAFFIC
 - DRUM OR BARRICADE W/ STEADY BURN LIGHT SIGN
 - ⊥ TYPE III BARRICADE W/ FLASHING LIGHTS
 - ◇ SIGN FLAG

USE TRAFFIC CONTROL AND PROTECTION STD 94.2 FOR TURN BAYS
 USE TRAFFIC CONTROL AND PROTECTION STD 701606 FOR LANE CLOSURE.

PLOT DATE = Fri, Apr 27 10:28:45 2007
 FILE NAME = c:\pwworkspace\2007\2007\2007\2007.dgn
 PLOT SCALE = 20.00000 / IN.
 USER NAME = ggrant