


F.A.P. RTE.	SECTION	COUNTY	TOTAL SHEETS	SHEET NO.
734	14MFT1R	WINNEBAGO	353	127
STA.		TO STA.		
FED. ROAD DIST. NO.	ILLINOIS	FED. AID PROJECT		

STAGE 7

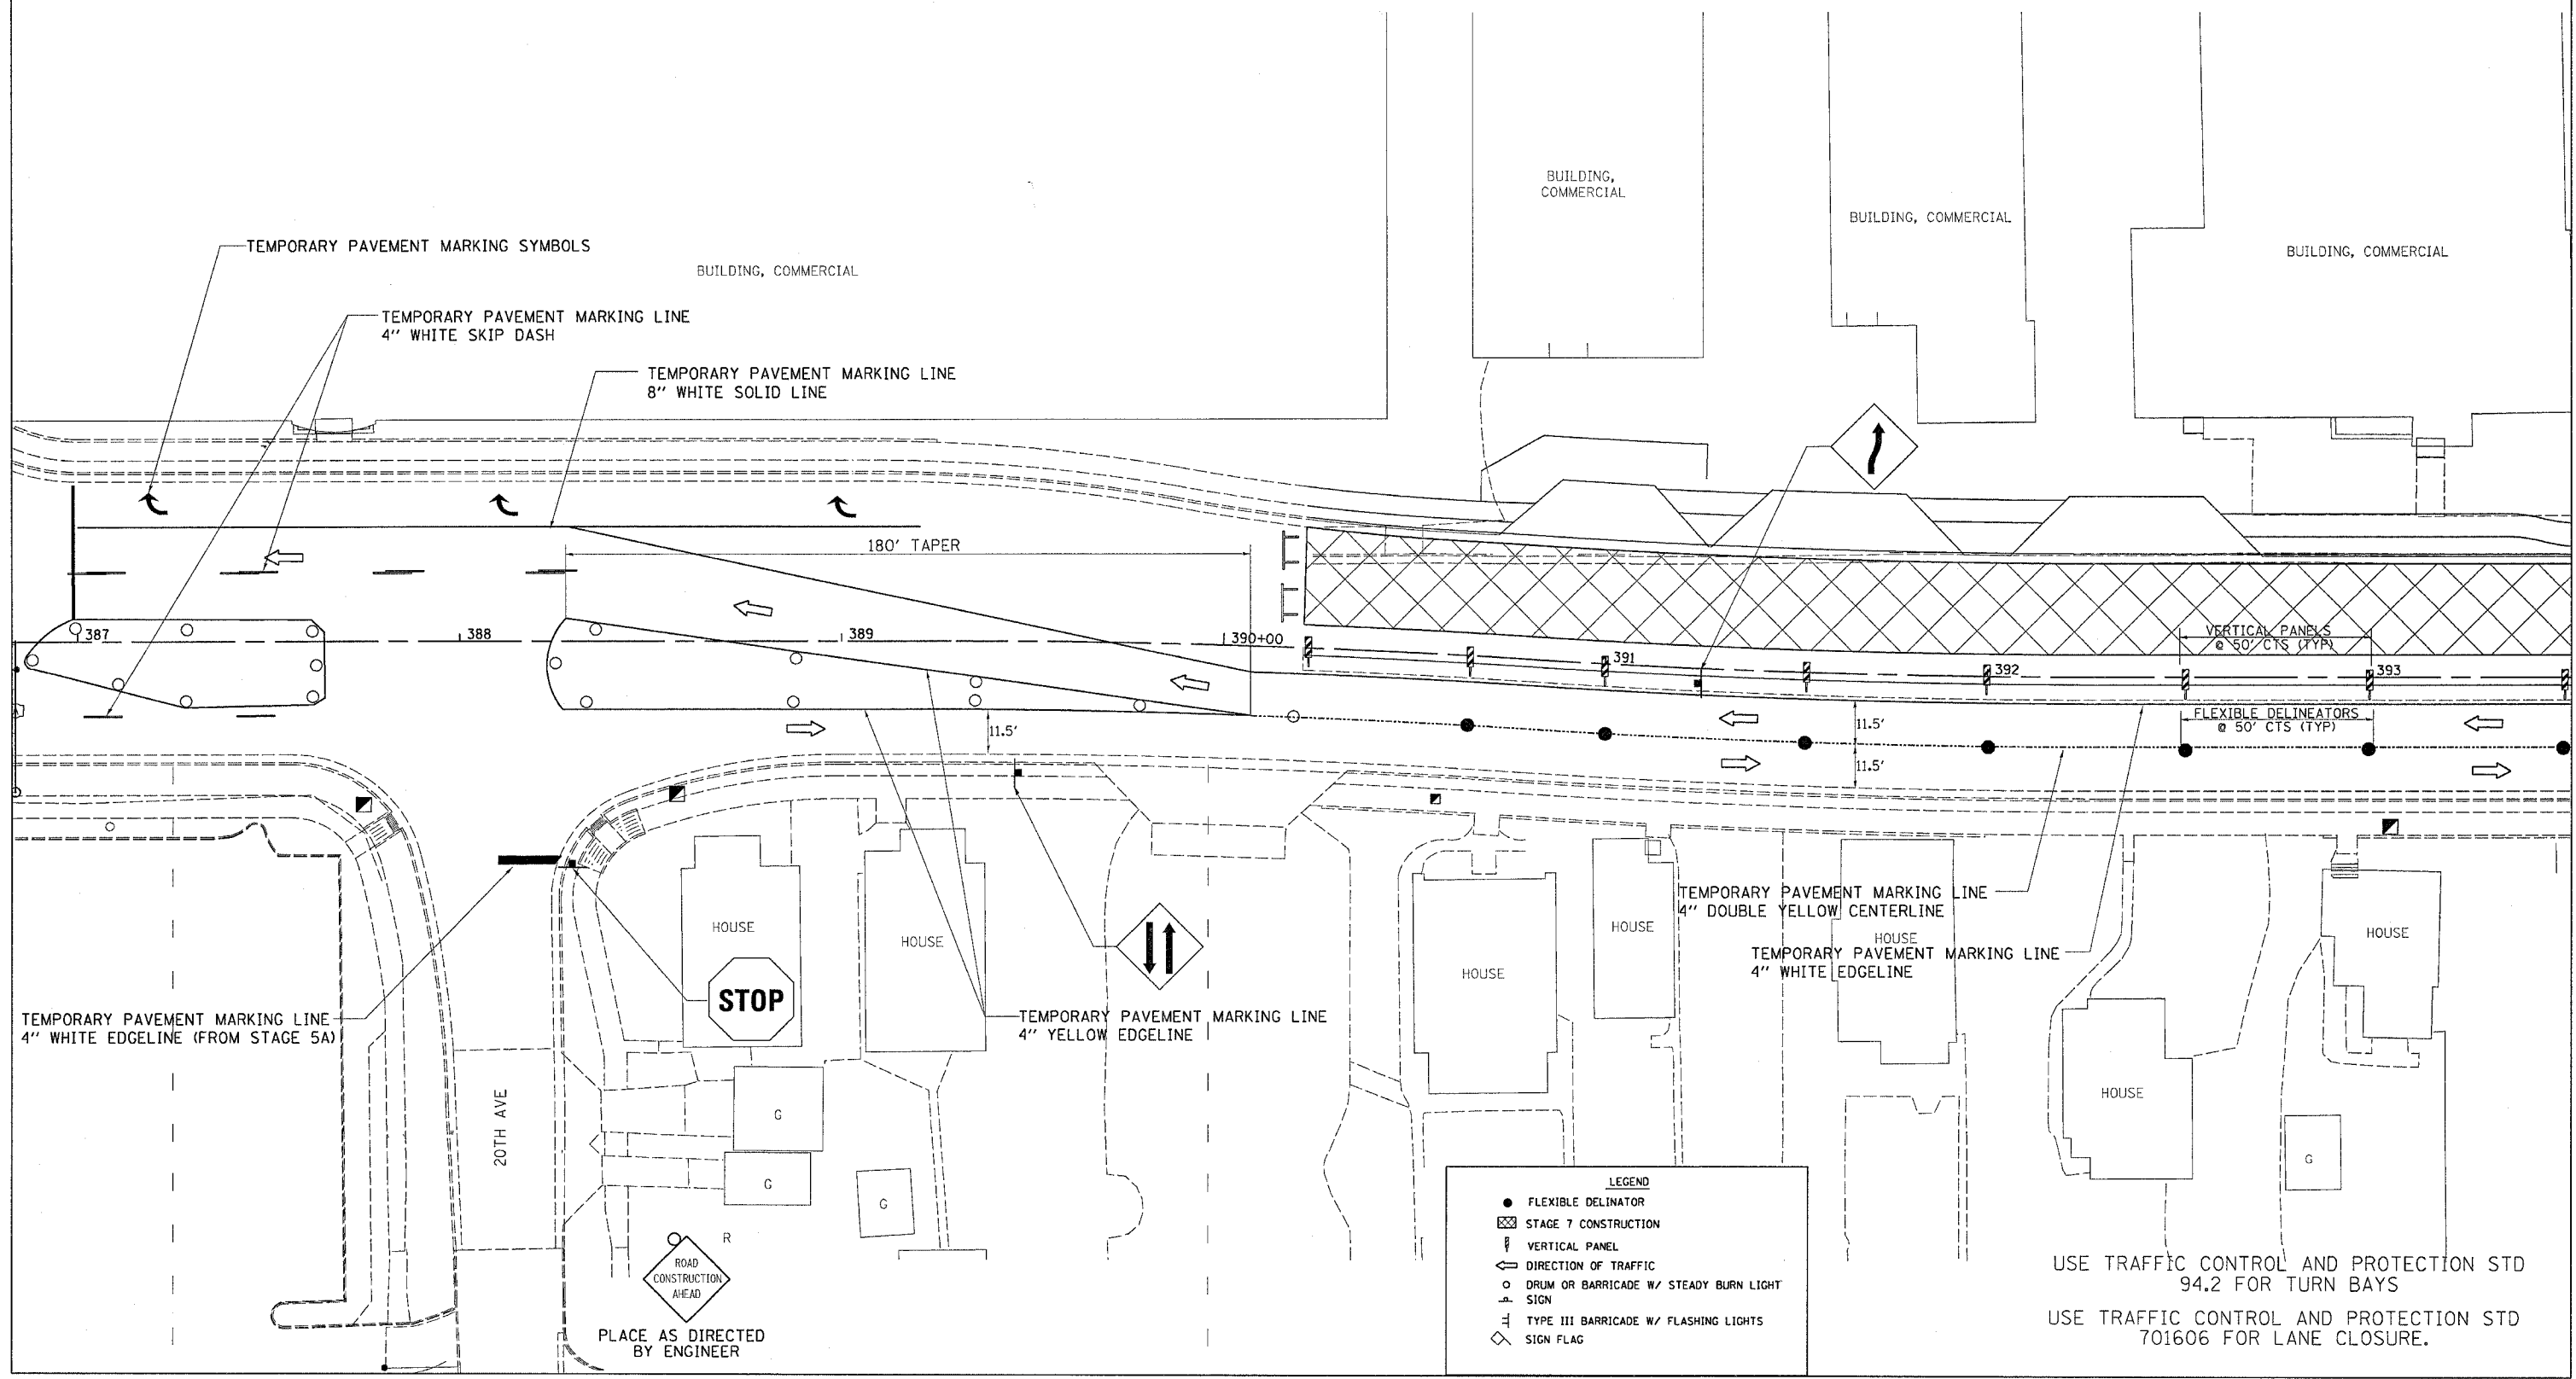

LEGEND	
●	FLEXIBLE DELINEATOR
▨	STAGE 7 CONSTRUCTION
▮	VERTICAL PANEL
←	DIRECTION OF TRAFFIC
○	DRUM OR BARRICADE W/ STEADY BURN LIGHT SIGN
⊥	TYPE III BARRICADE W/ FLASHING LIGHTS
◇	SIGN FLAG

USE TRAFFIC CONTROL AND PROTECTION STD 94.2 FOR TURN BAYS
 USE TRAFFIC CONTROL AND PROTECTION STD 701606 FOR LANE CLOSURE.

PLT DATE = Fri Apr 27 10:38:57 2007
 FILE NAME = c:\proje\st7\21693g\val68181sg.dgn
 USER = jg
 USER NAME = jg