
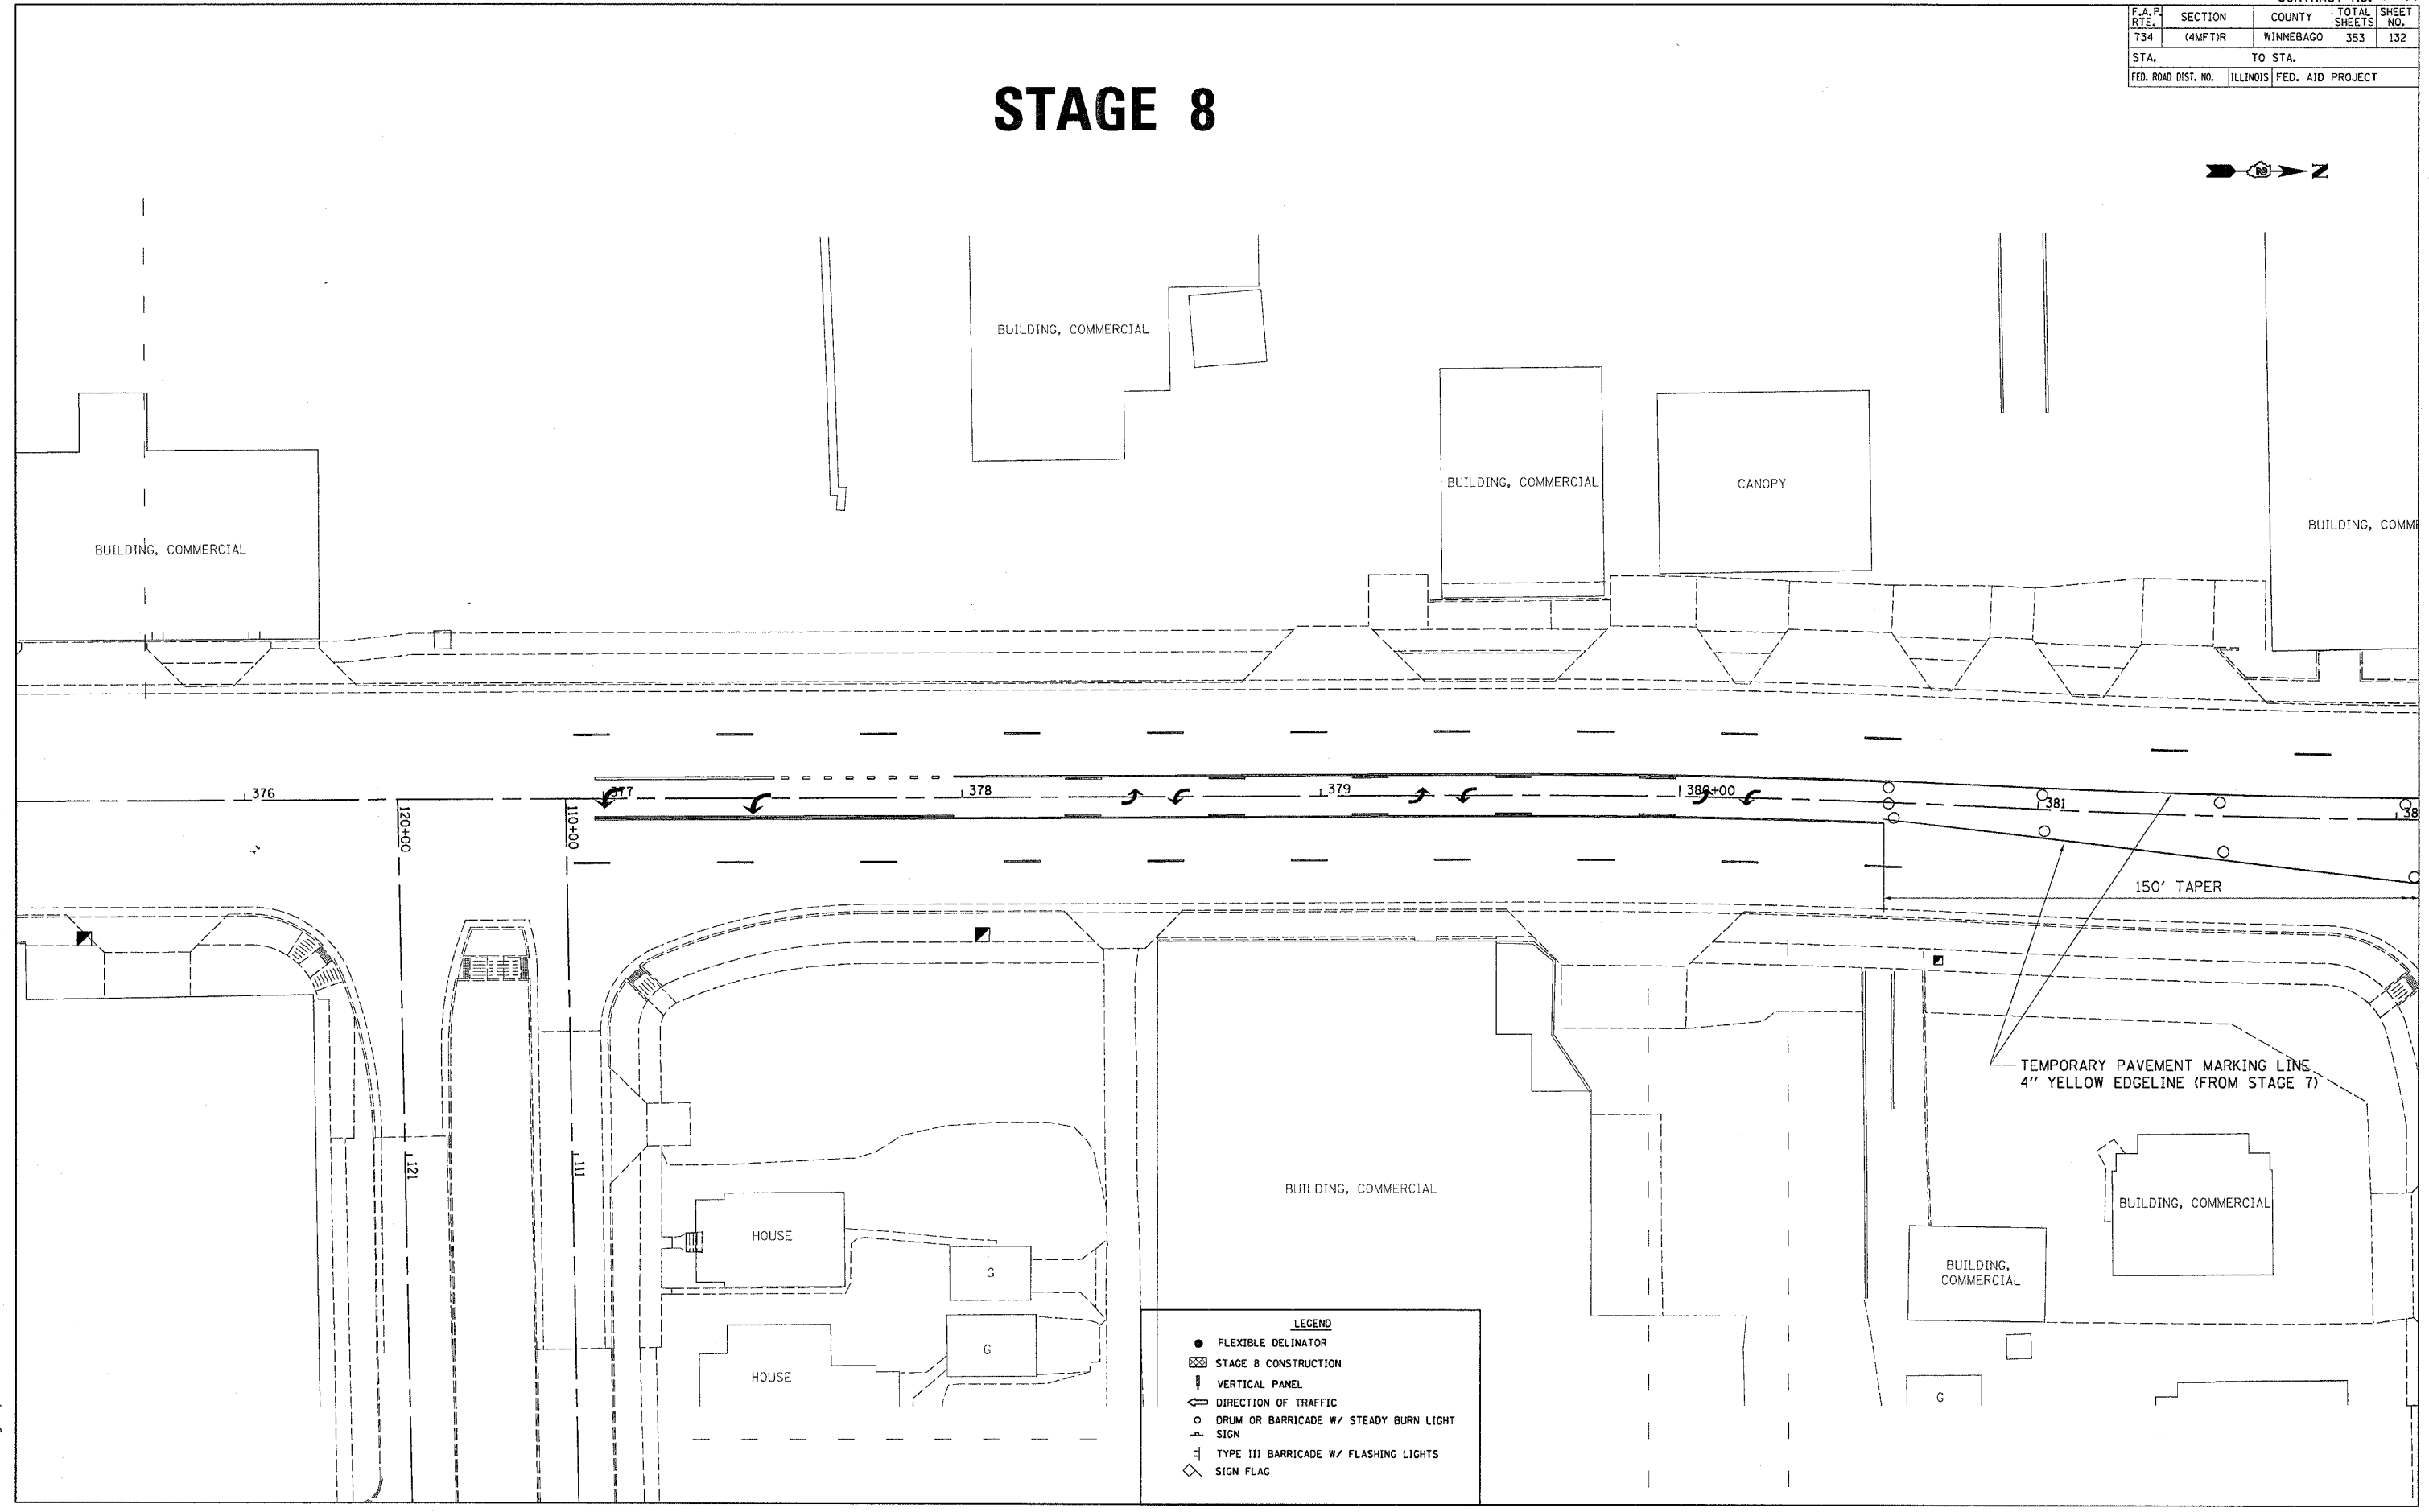


F.A.P. RTE.	SECTION	COUNTY	TOTAL SHEETS	SHEET NO.
734	(4MFT)R	WINNEBAGO	353	132
STA.		TO STA.		
FED. ROAD DIST. NO.	ILLINOIS	FED. AID PROJECT		

STAGE 8

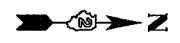

- LEGEND**
- FLEXIBLE DELINATOR
 - ▣ STAGE 8 CONSTRUCTION
 - ⌄ VERTICAL PANEL
 - ← DIRECTION OF TRAFFIC
 - DRUM OR BARRICADE W/ STEADY BURN LIGHT SIGN
 - ⌄ TYPE III BARRICADE W/ FLASHING LIGHTS
 - ◇ SIGN FLAG

PLOT DATE = Fri, Sep 27 10:59:48 2007
 FILE NAME = c:\p\proj\132155190.dwg
 PLOT SCALE = 20.0000 "/>