


F.A.P. RTE.	SECTION	COUNTY	TOTAL SHEETS	SHEET NO.
734	(4MFT)R	WINNEBAGO	353	134
STA.		TO STA.		
FED. ROAD DIST. NO.		ILLINOIS FED. AID PROJECT		

STAGE 8

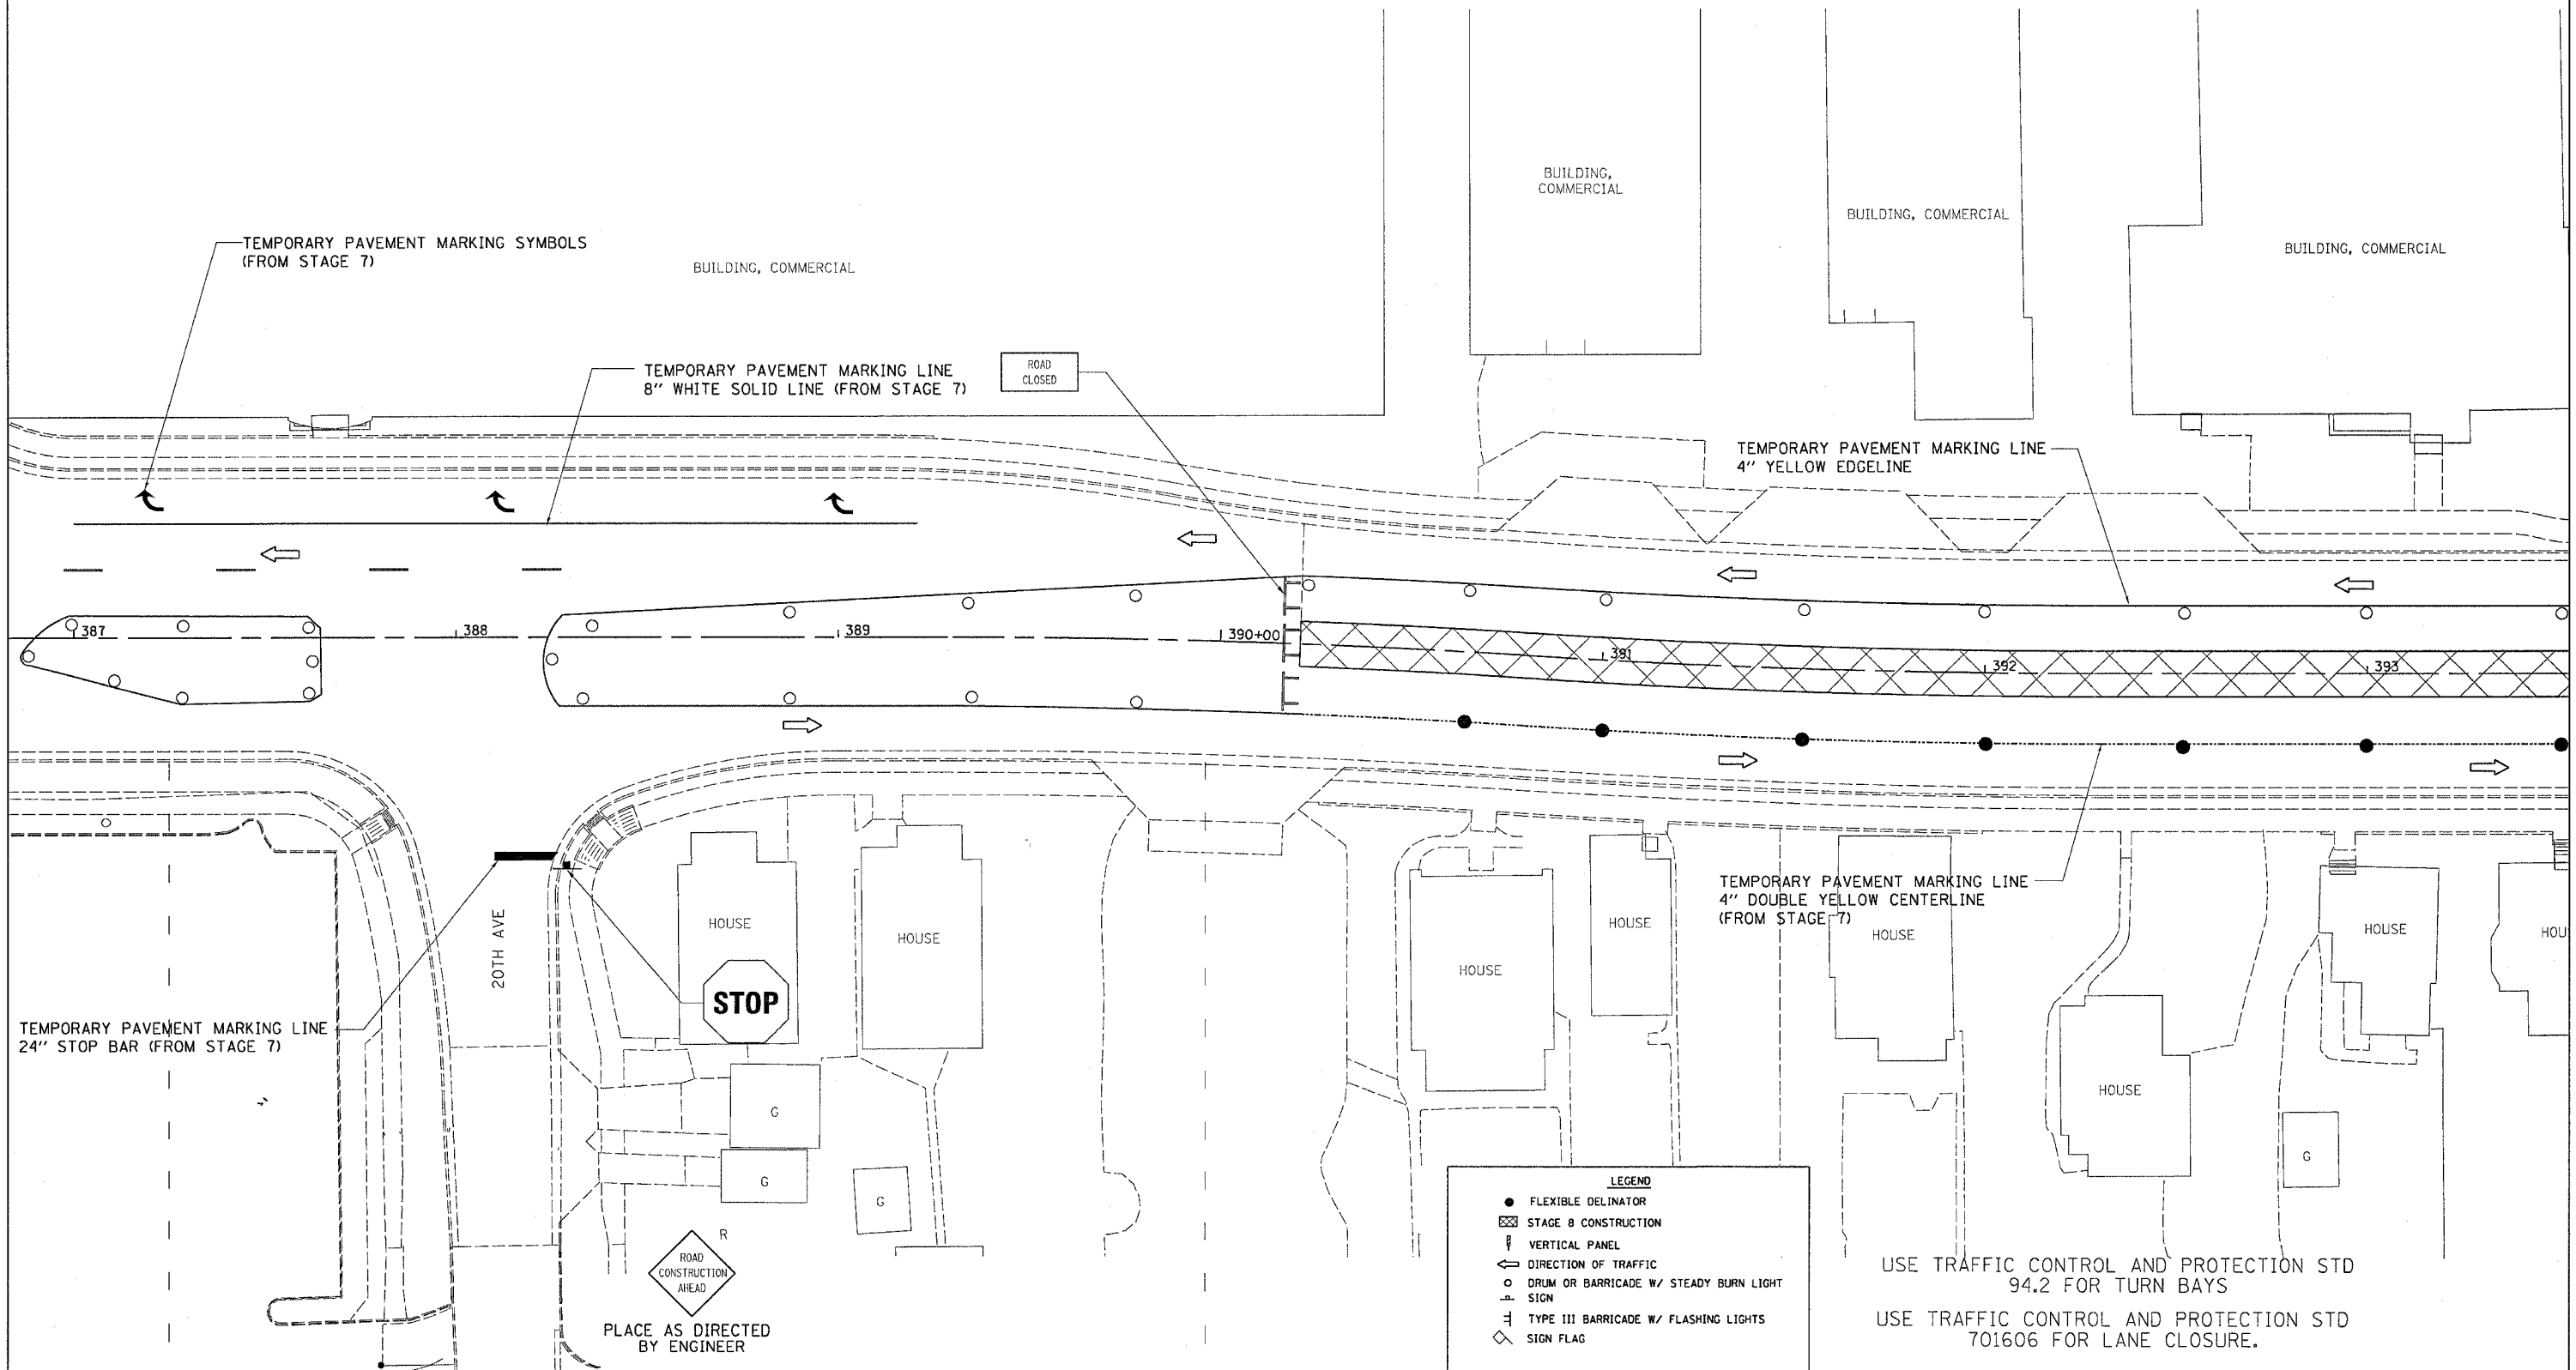

LEGEND

- FLEXIBLE DELINATOR
- ▨ STAGE 8 CONSTRUCTION
- ⌋ VERTICAL PANEL
- ← DIRECTION OF TRAFFIC
- DRUM OR BARRICADE W/ STEADY BURN LIGHT SIGN
- ⌋ TYPE III BARRICADE W/ FLASHING LIGHTS
- ◇ SIGN FLAG

USE TRAFFIC CONTROL AND PROTECTION STD 94.2 FOR TURN BAYS
 USE TRAFFIC CONTROL AND PROTECTION STD 701606 FOR LANE CLOSURE.

PLOT DATE = Fri, Apr 27 10:25:02 2007
 FILE NAME = c:\projects\64450\stage8\stage8.dgn
 PLOT SCALE = 20.0000' / IN.
 USER NAME = brantgm