



F.A.P. RTE.	SECTION	COUNTY	TOTAL SHEETS	SHEET NO.
734	(4MFT)R	WINNEBAGO	353	148
STA. 365+00		TO STA. 371+00		
FED. ROAD DIST. NO.		ILLINOIS FED. AID PROJECT		

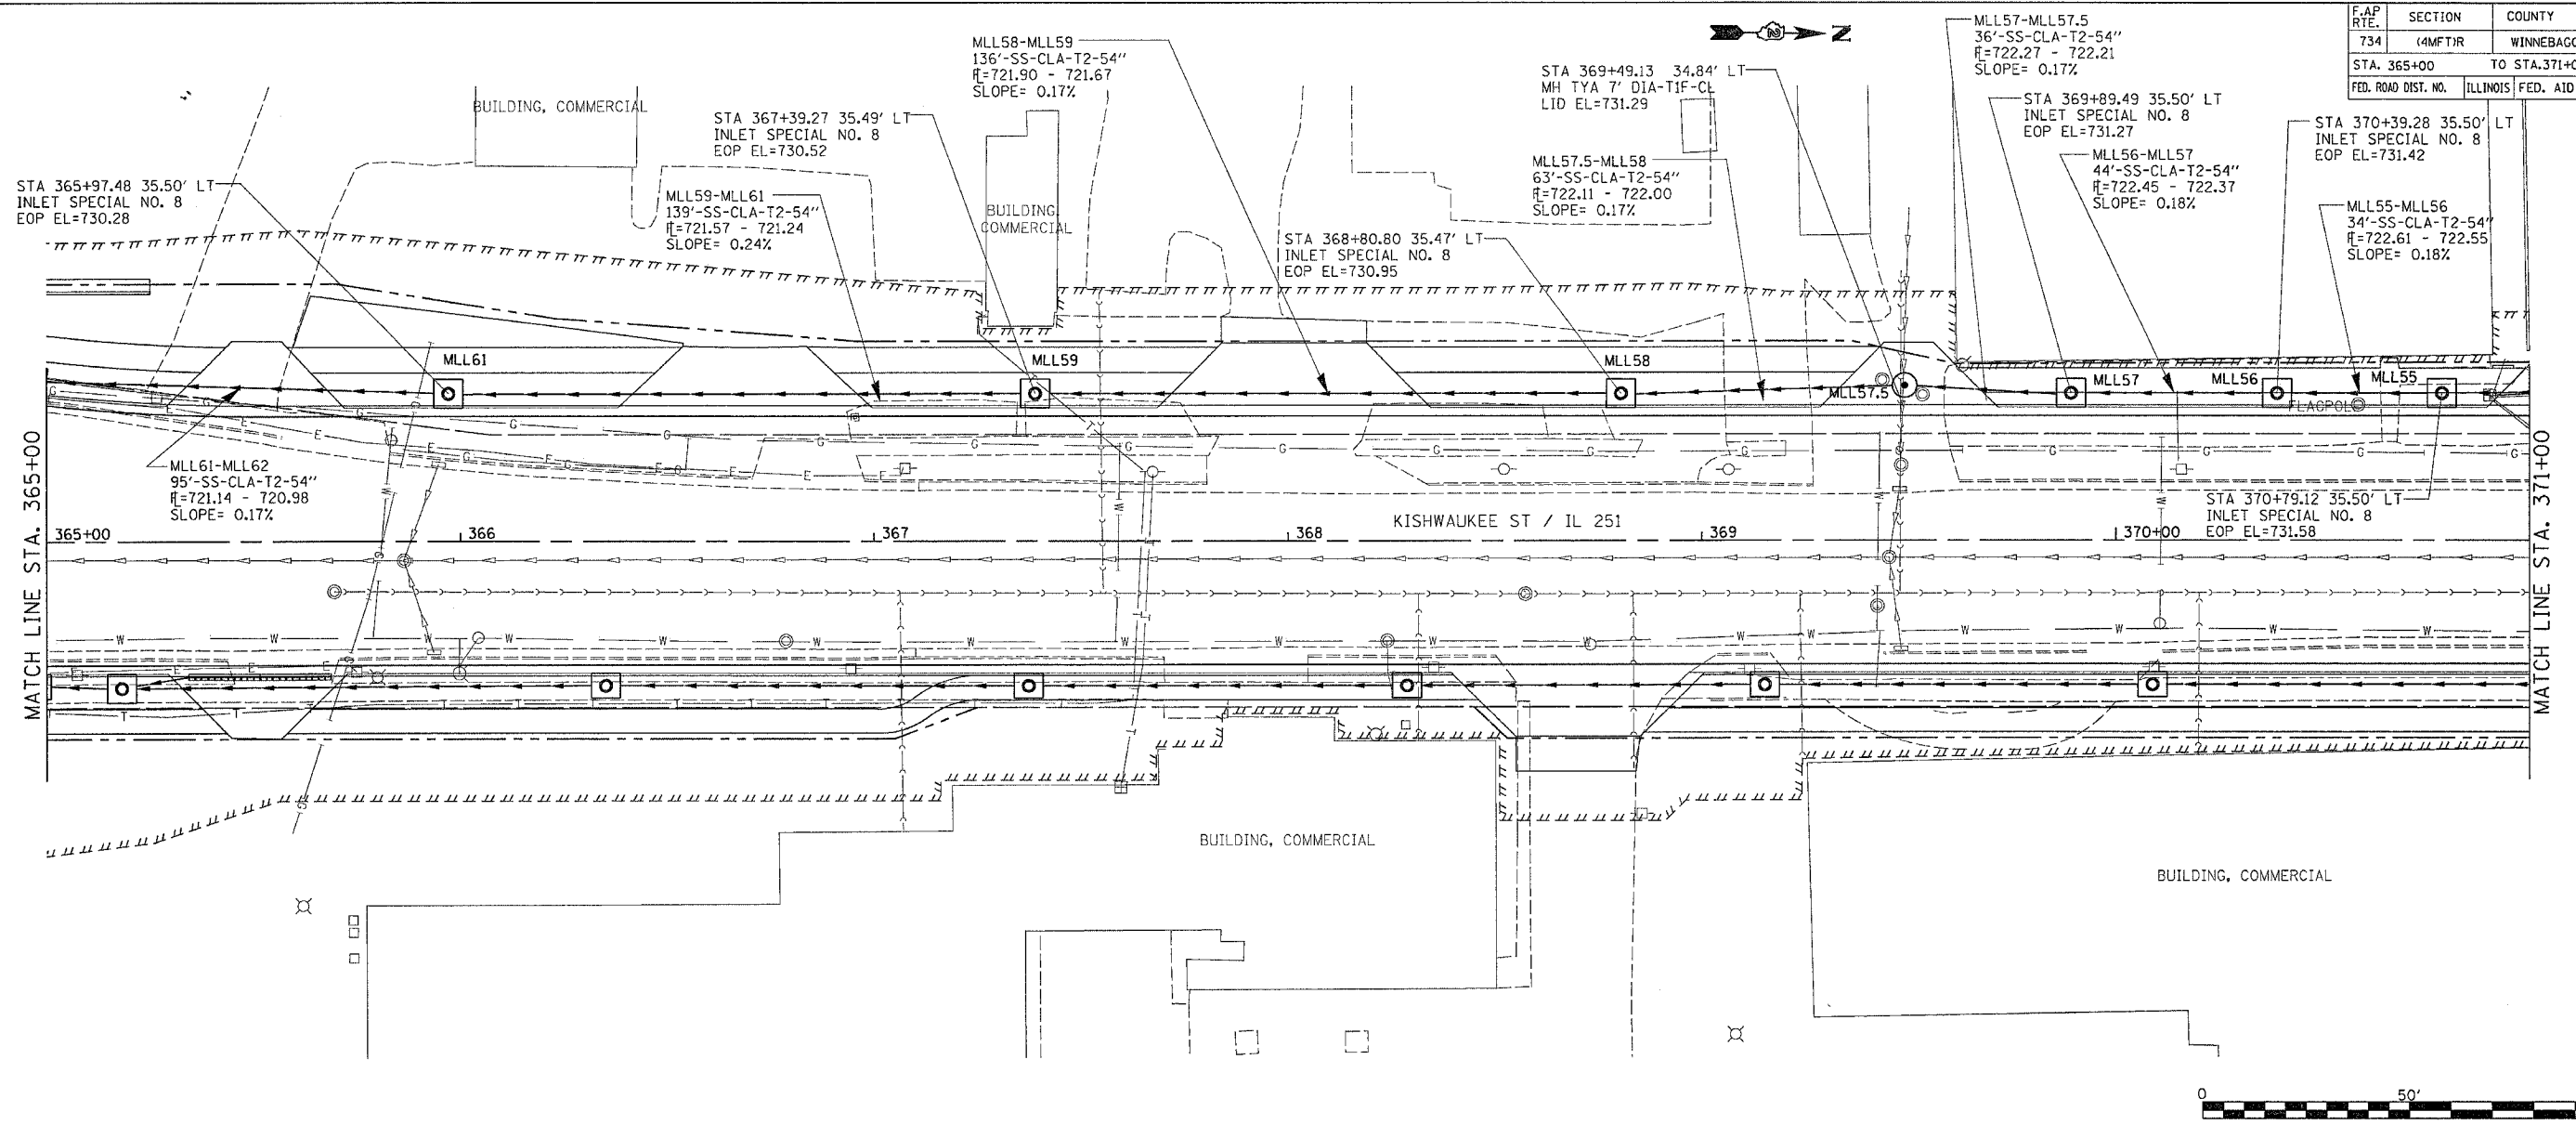

PLAN	SURVEYED	PLOTTED	CHECKED	DATE

PROFILE	SURVEYED	PLOTTED	CHECKED	DATE

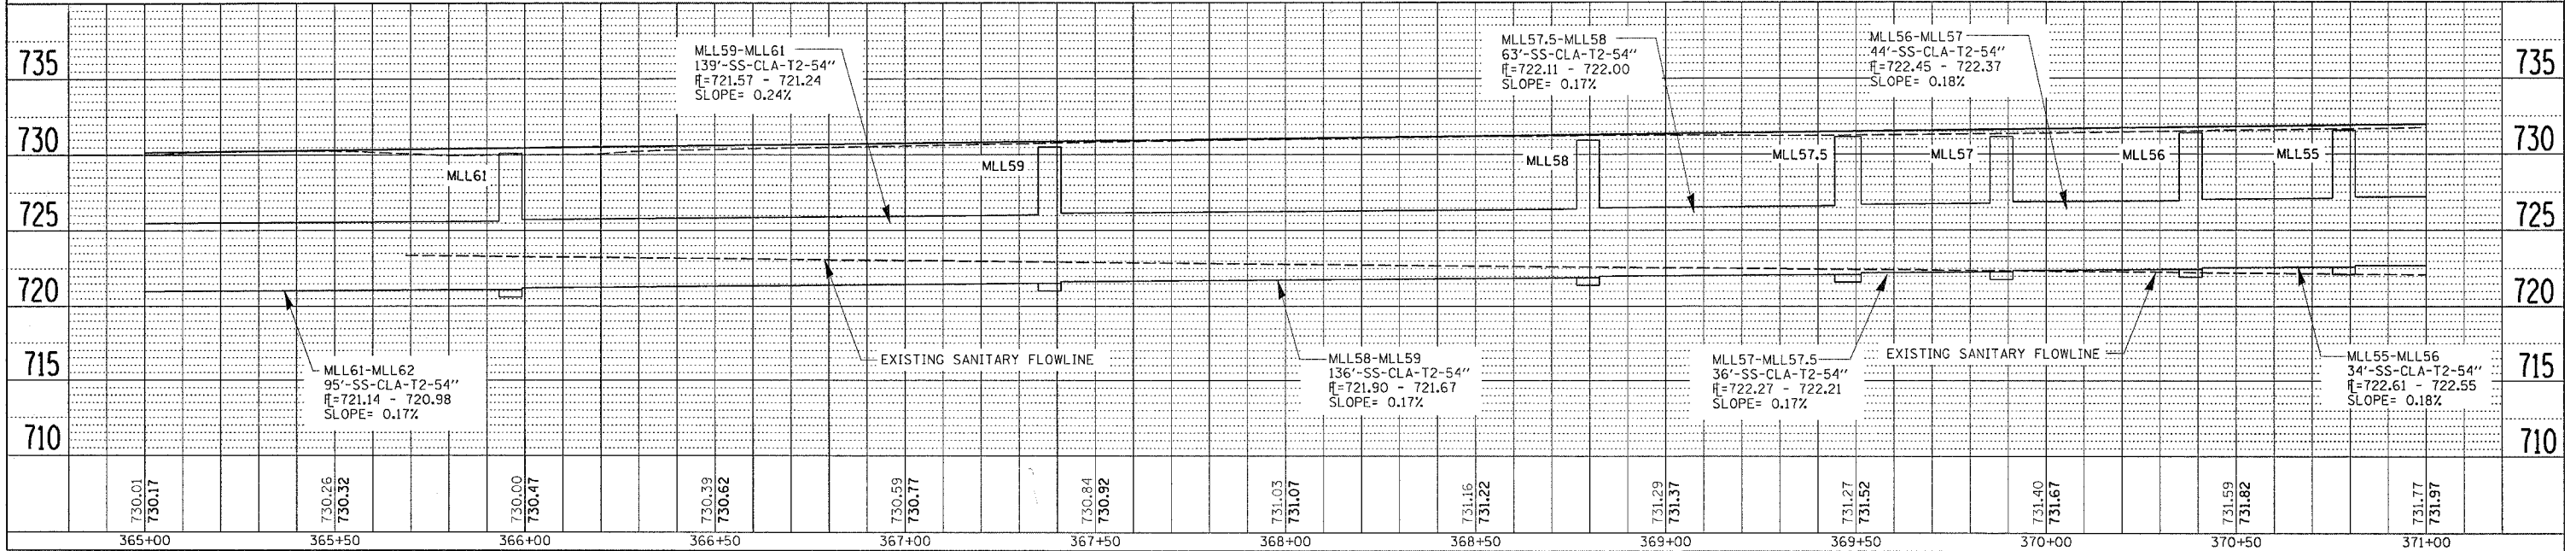

DATE TIME
 40-NSPFC
 REF2
 REF11
 REF

IL 251 DRAINAGE DETAILS LEFT