
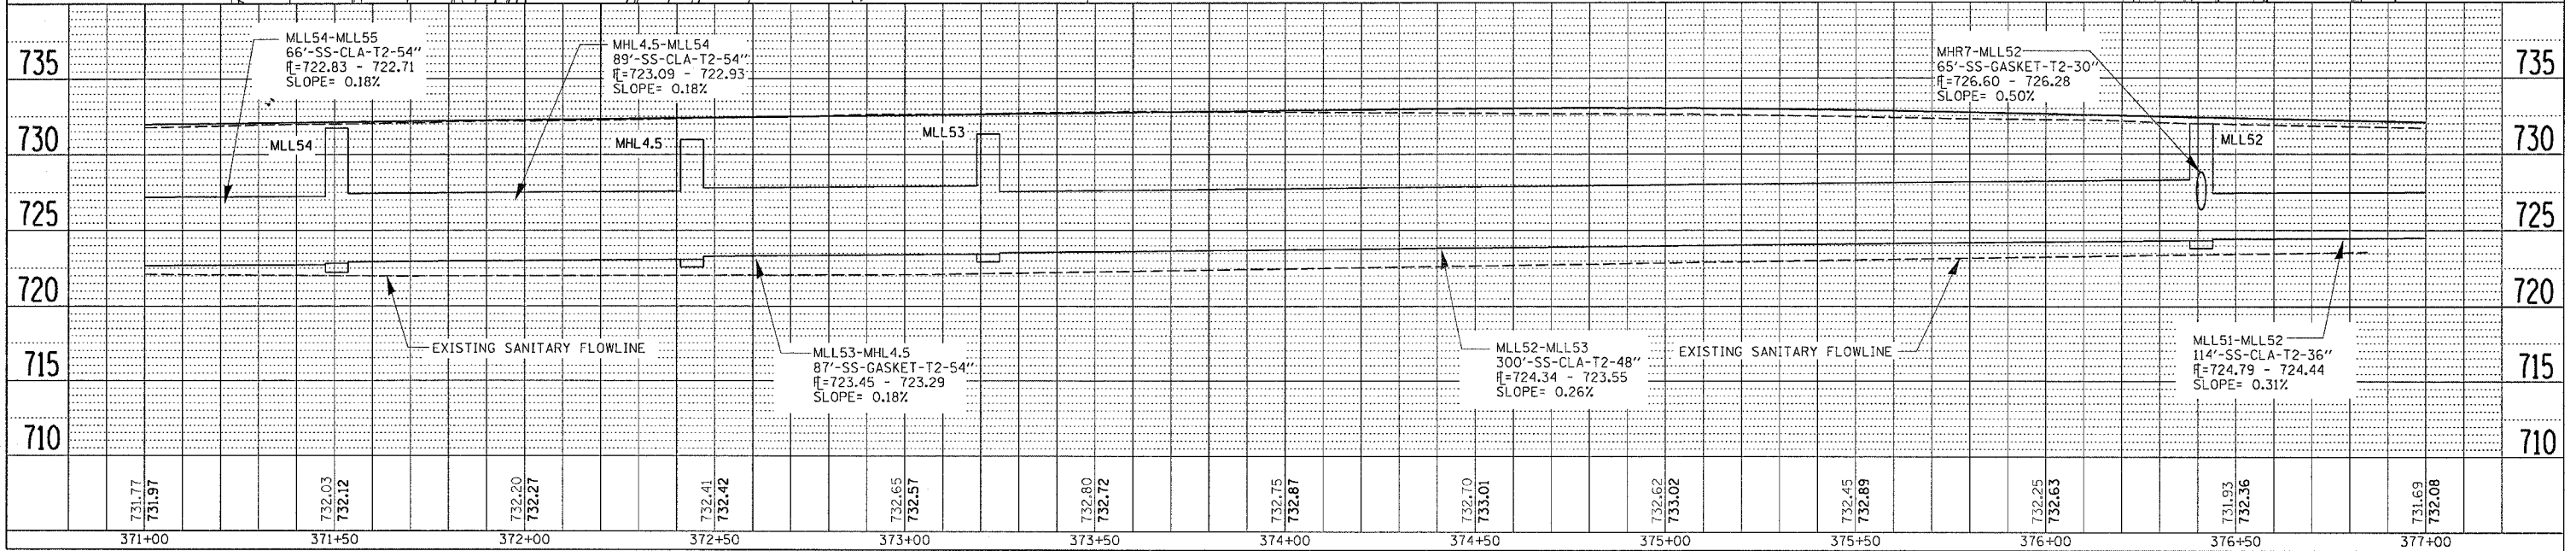


F.A.P. RTE.	SECTION	COUNTY	TOTAL SHEETS	SHEET NO.
734	(4MFT)R	WINNEBAGO	353	149
STA. 371+00		TO STA. 377+00		
FED. ROAD DIST. NO.	ILLINOIS	FED. AID PROJECT		

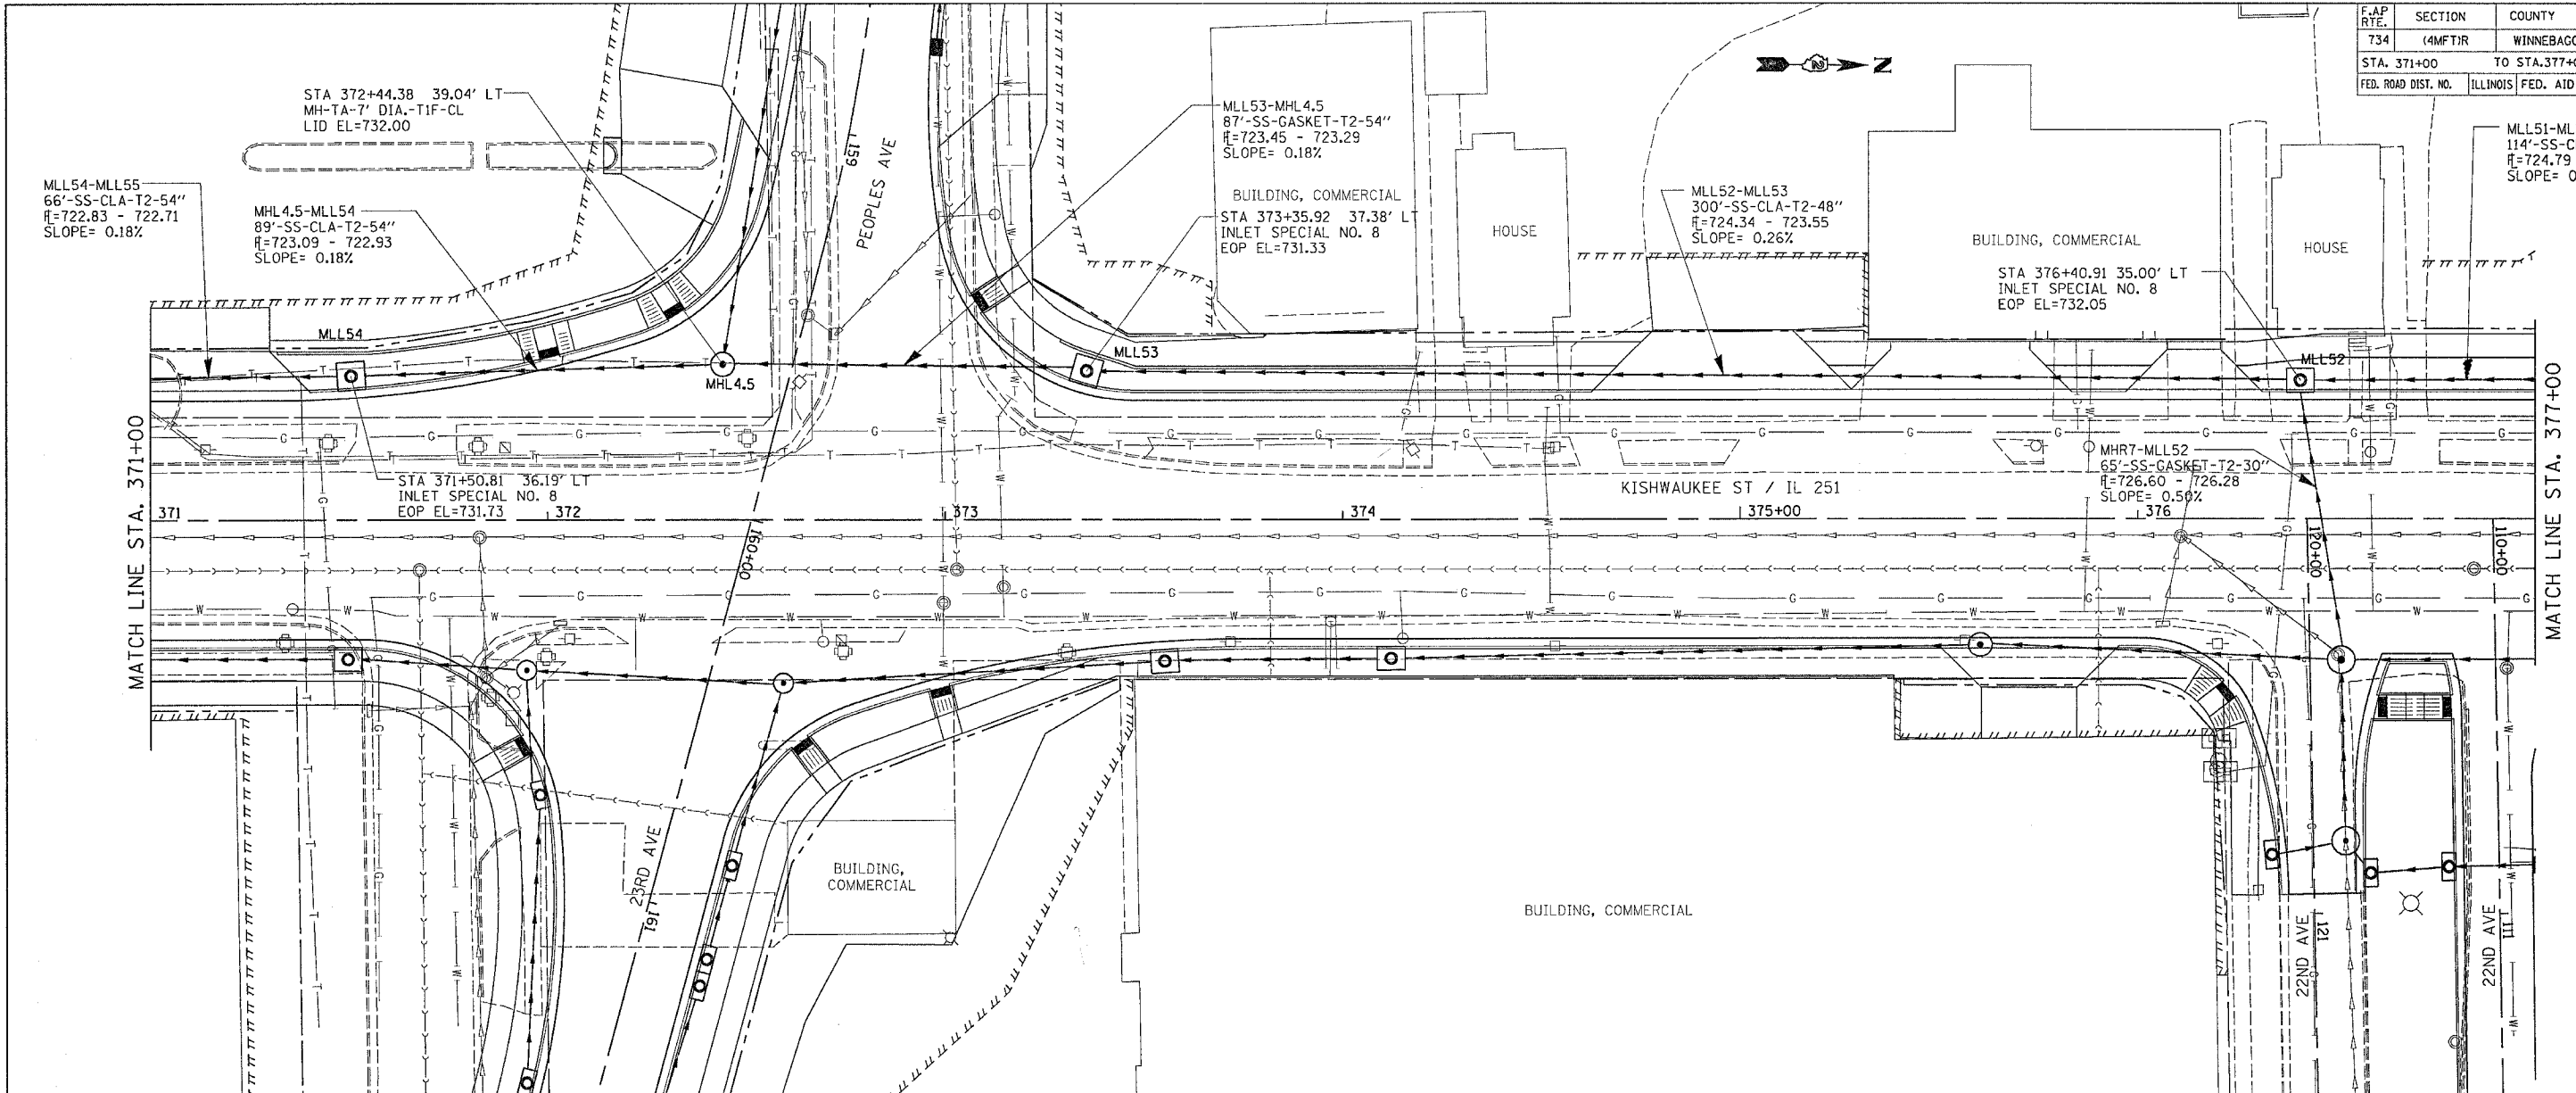

IL 251 DRAINAGE DETAILS LEFT

PLAN	DATE
BY	
DATE	
BY	
DATE	
BY	
DATE	
BY	
DATE	

PROFILE	DATE
BY	
DATE	
BY	
DATE	
BY	
DATE	
BY	
DATE	

DATE TIME
 400-SP-EC
 -REF3
 -REF2
 -REF