


F.A. R. RTE.	SECTION	COUNTY	TOTAL SHEETS	SHEET NO.
734	(4MFT)R	WINNEBAGO	353	171
STA.	TO STA.			
FED. ROAD DIST. NO.	ILLINOIS	FED. AID PROJECT		

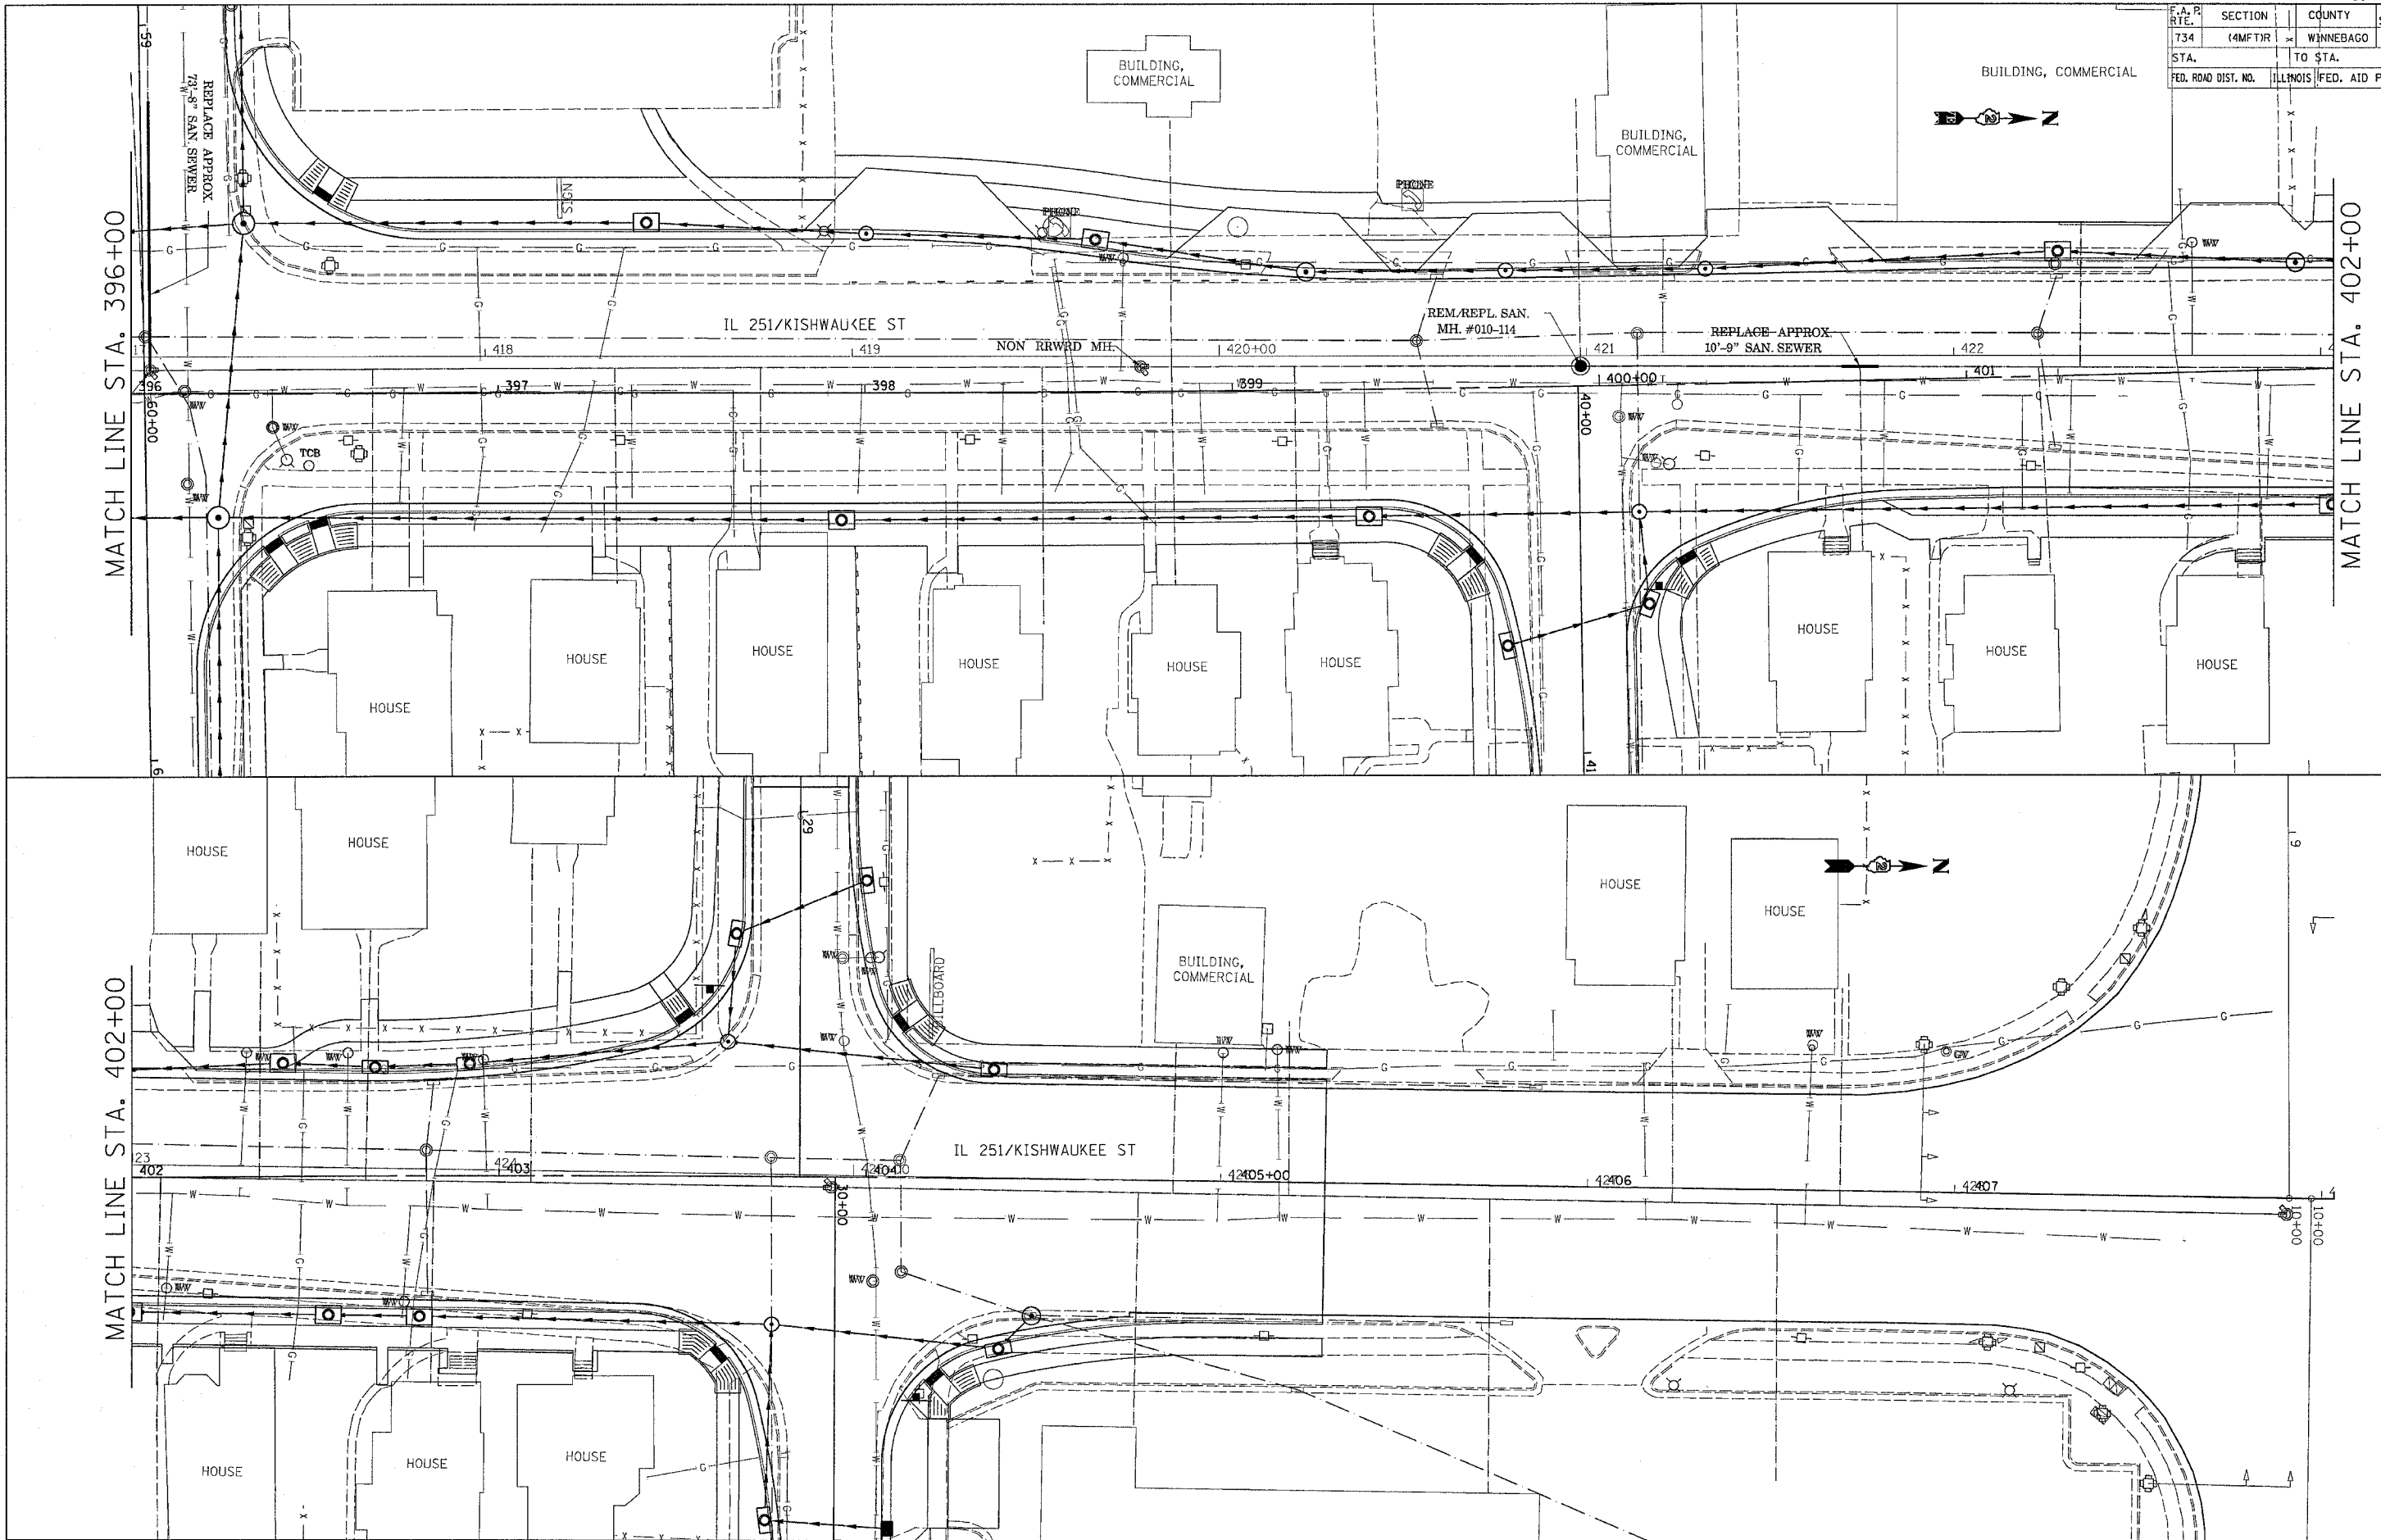

FILE NAME = #1714
 LEVEL = 1714
 PLOT SCALE = 1/8" = 1'-0"
 PLOT DATE = Fri Apr 27 10:28:58 2007
 OPERATOR = gregg
 REF =
 REF =
 REF =