


F.A.P. RTE.	SECTION	COUNTY	TOTAL SHEETS	SHEET NO.
734	4MFTR	WINNEBAGO	353	173
STA.		TO STA.		
FED. ROAD DIST. NO.		ILLINOIS		FED. AID PROJECT

R.O.W & EASEMENT



MATCH LINE STA. 366+00

MATCH LINE STA. 372+00

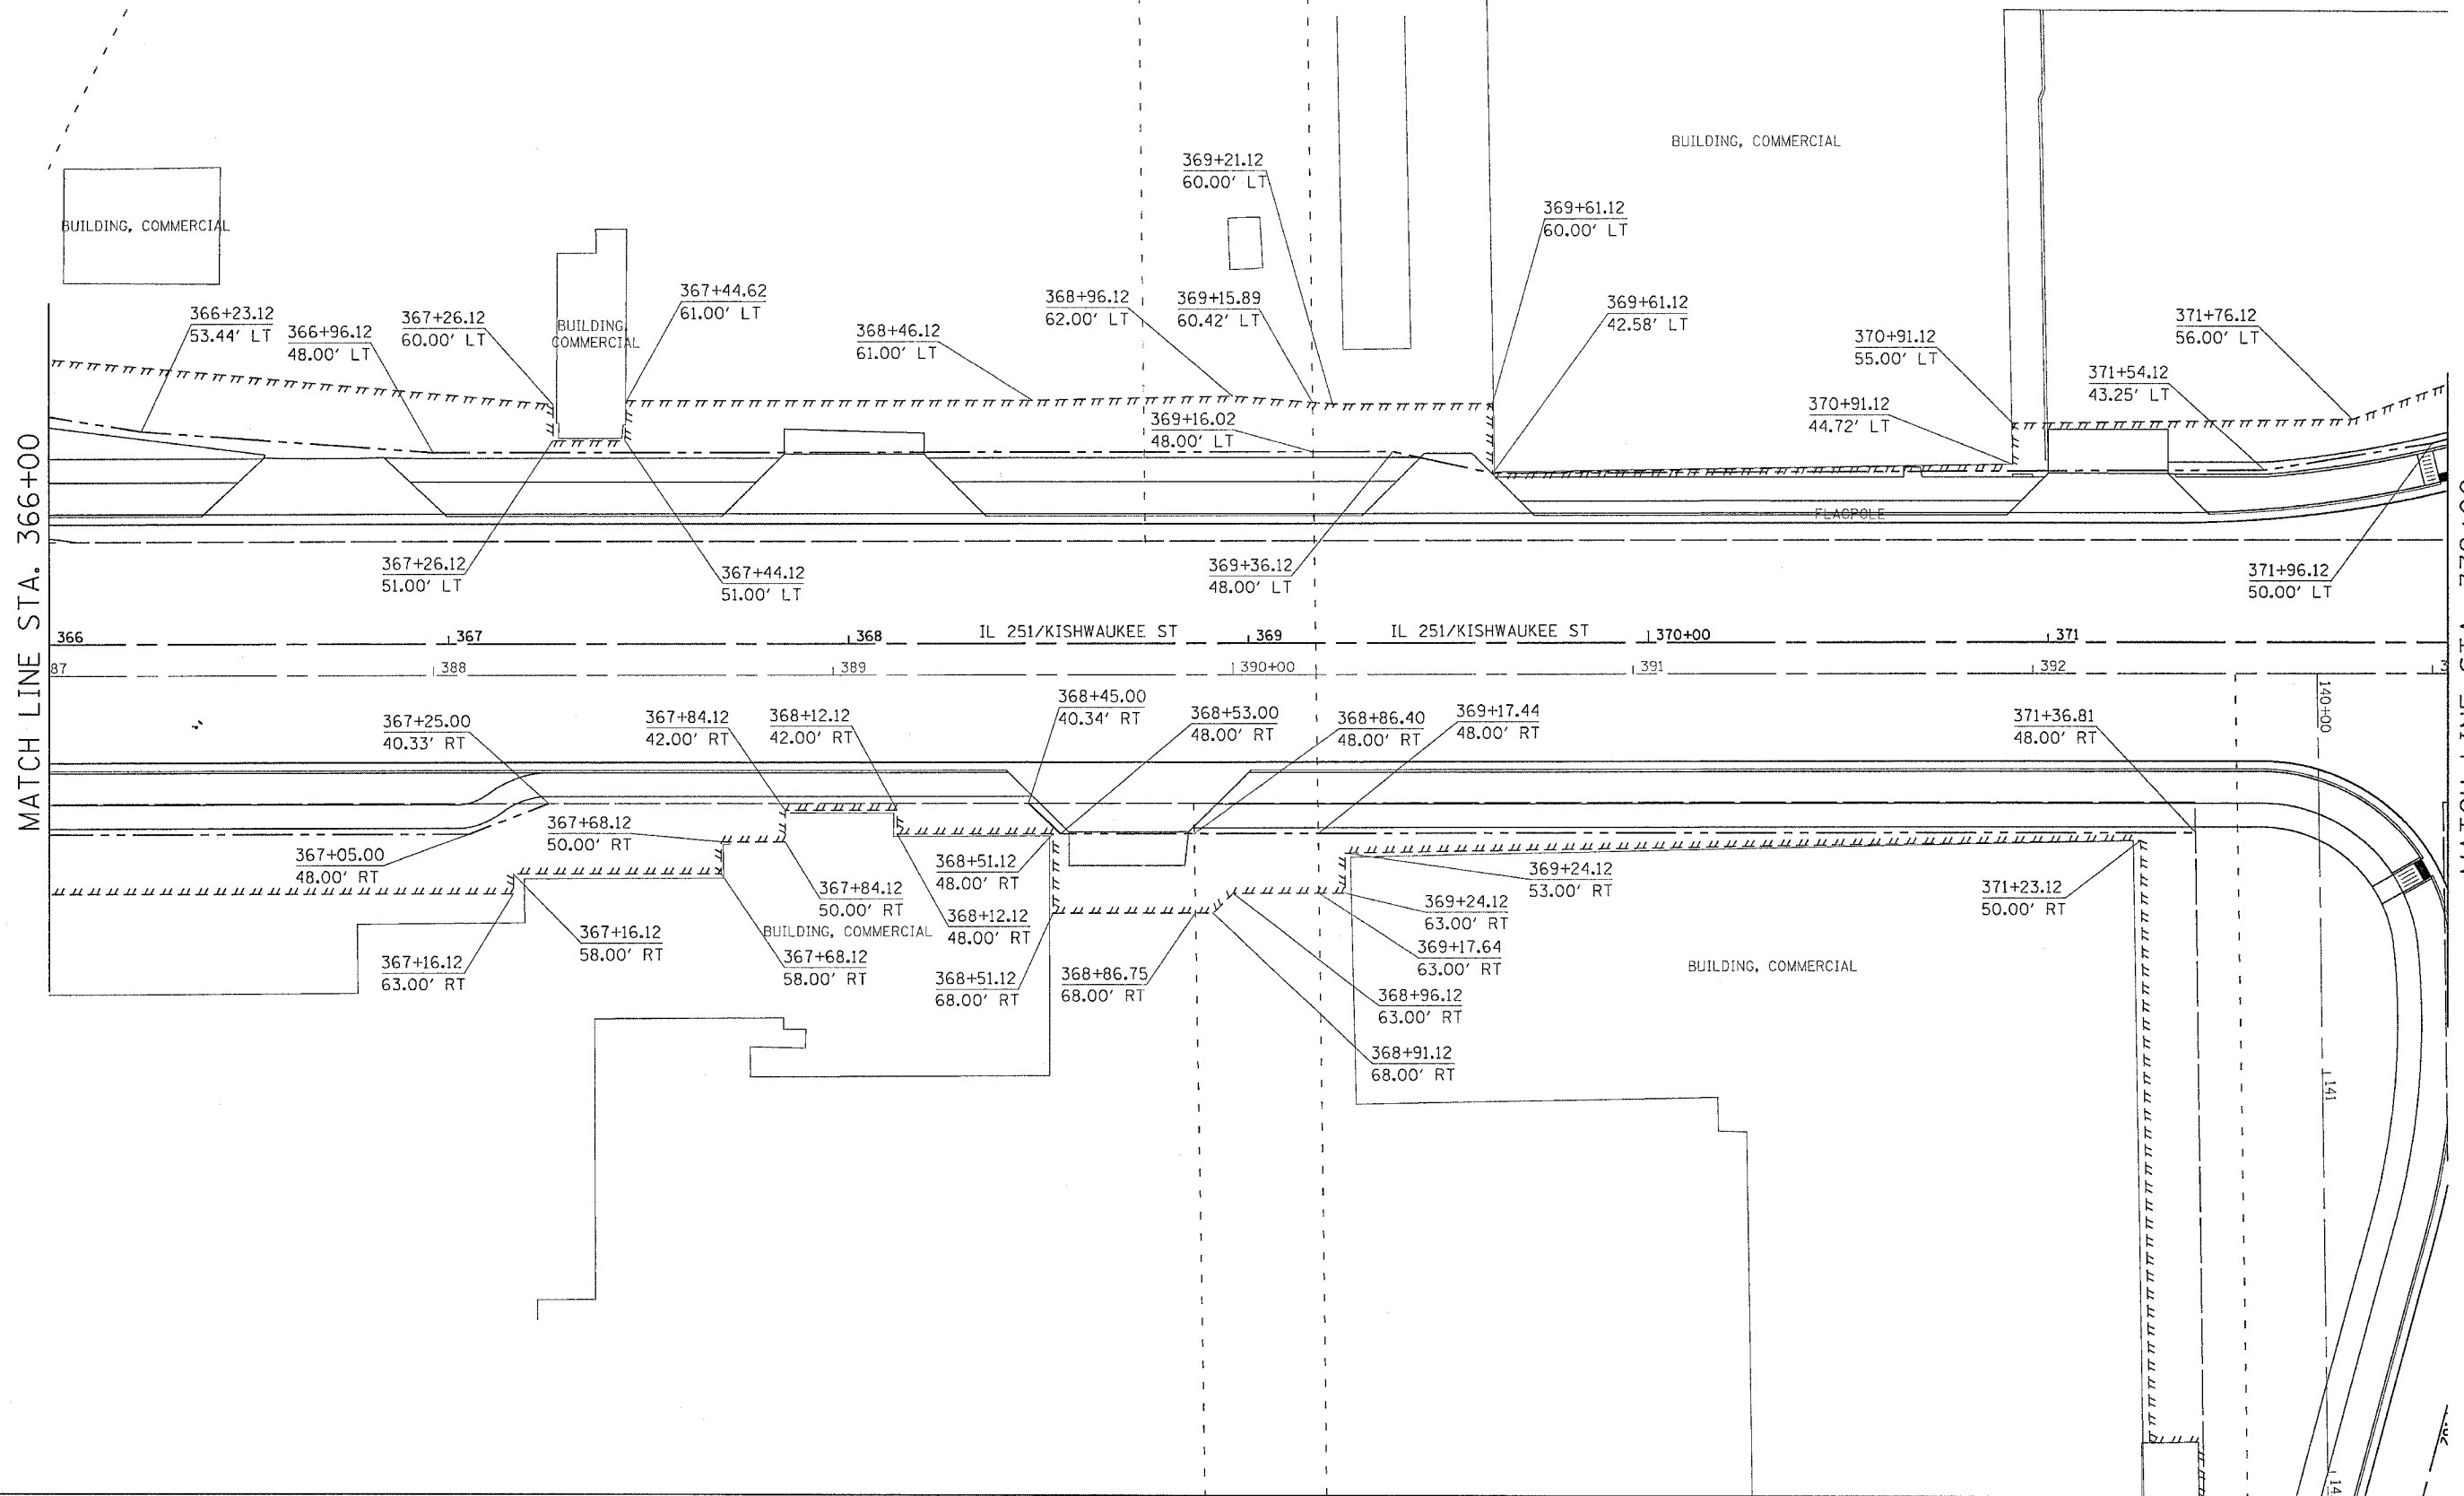

PLOT DATE = Fri Apr 27 09:56:26 2007
FILE NAME = c:\projects\p021599\16899-res.dgn
PLOT SCALE = 28.0000' / IN.
USER NAME = grantjg