


F.A.P. RTE.	SECTION	COUNTY	TOTAL SHEETS	SHEET NO.
734	4MFTR	WINNEBAGO	353	175
STA.		TO STA.		
FED. ROAD DIST. NO.		ILLINOIS		FED. AID PROJECT

# R.O.W & EASEMENT

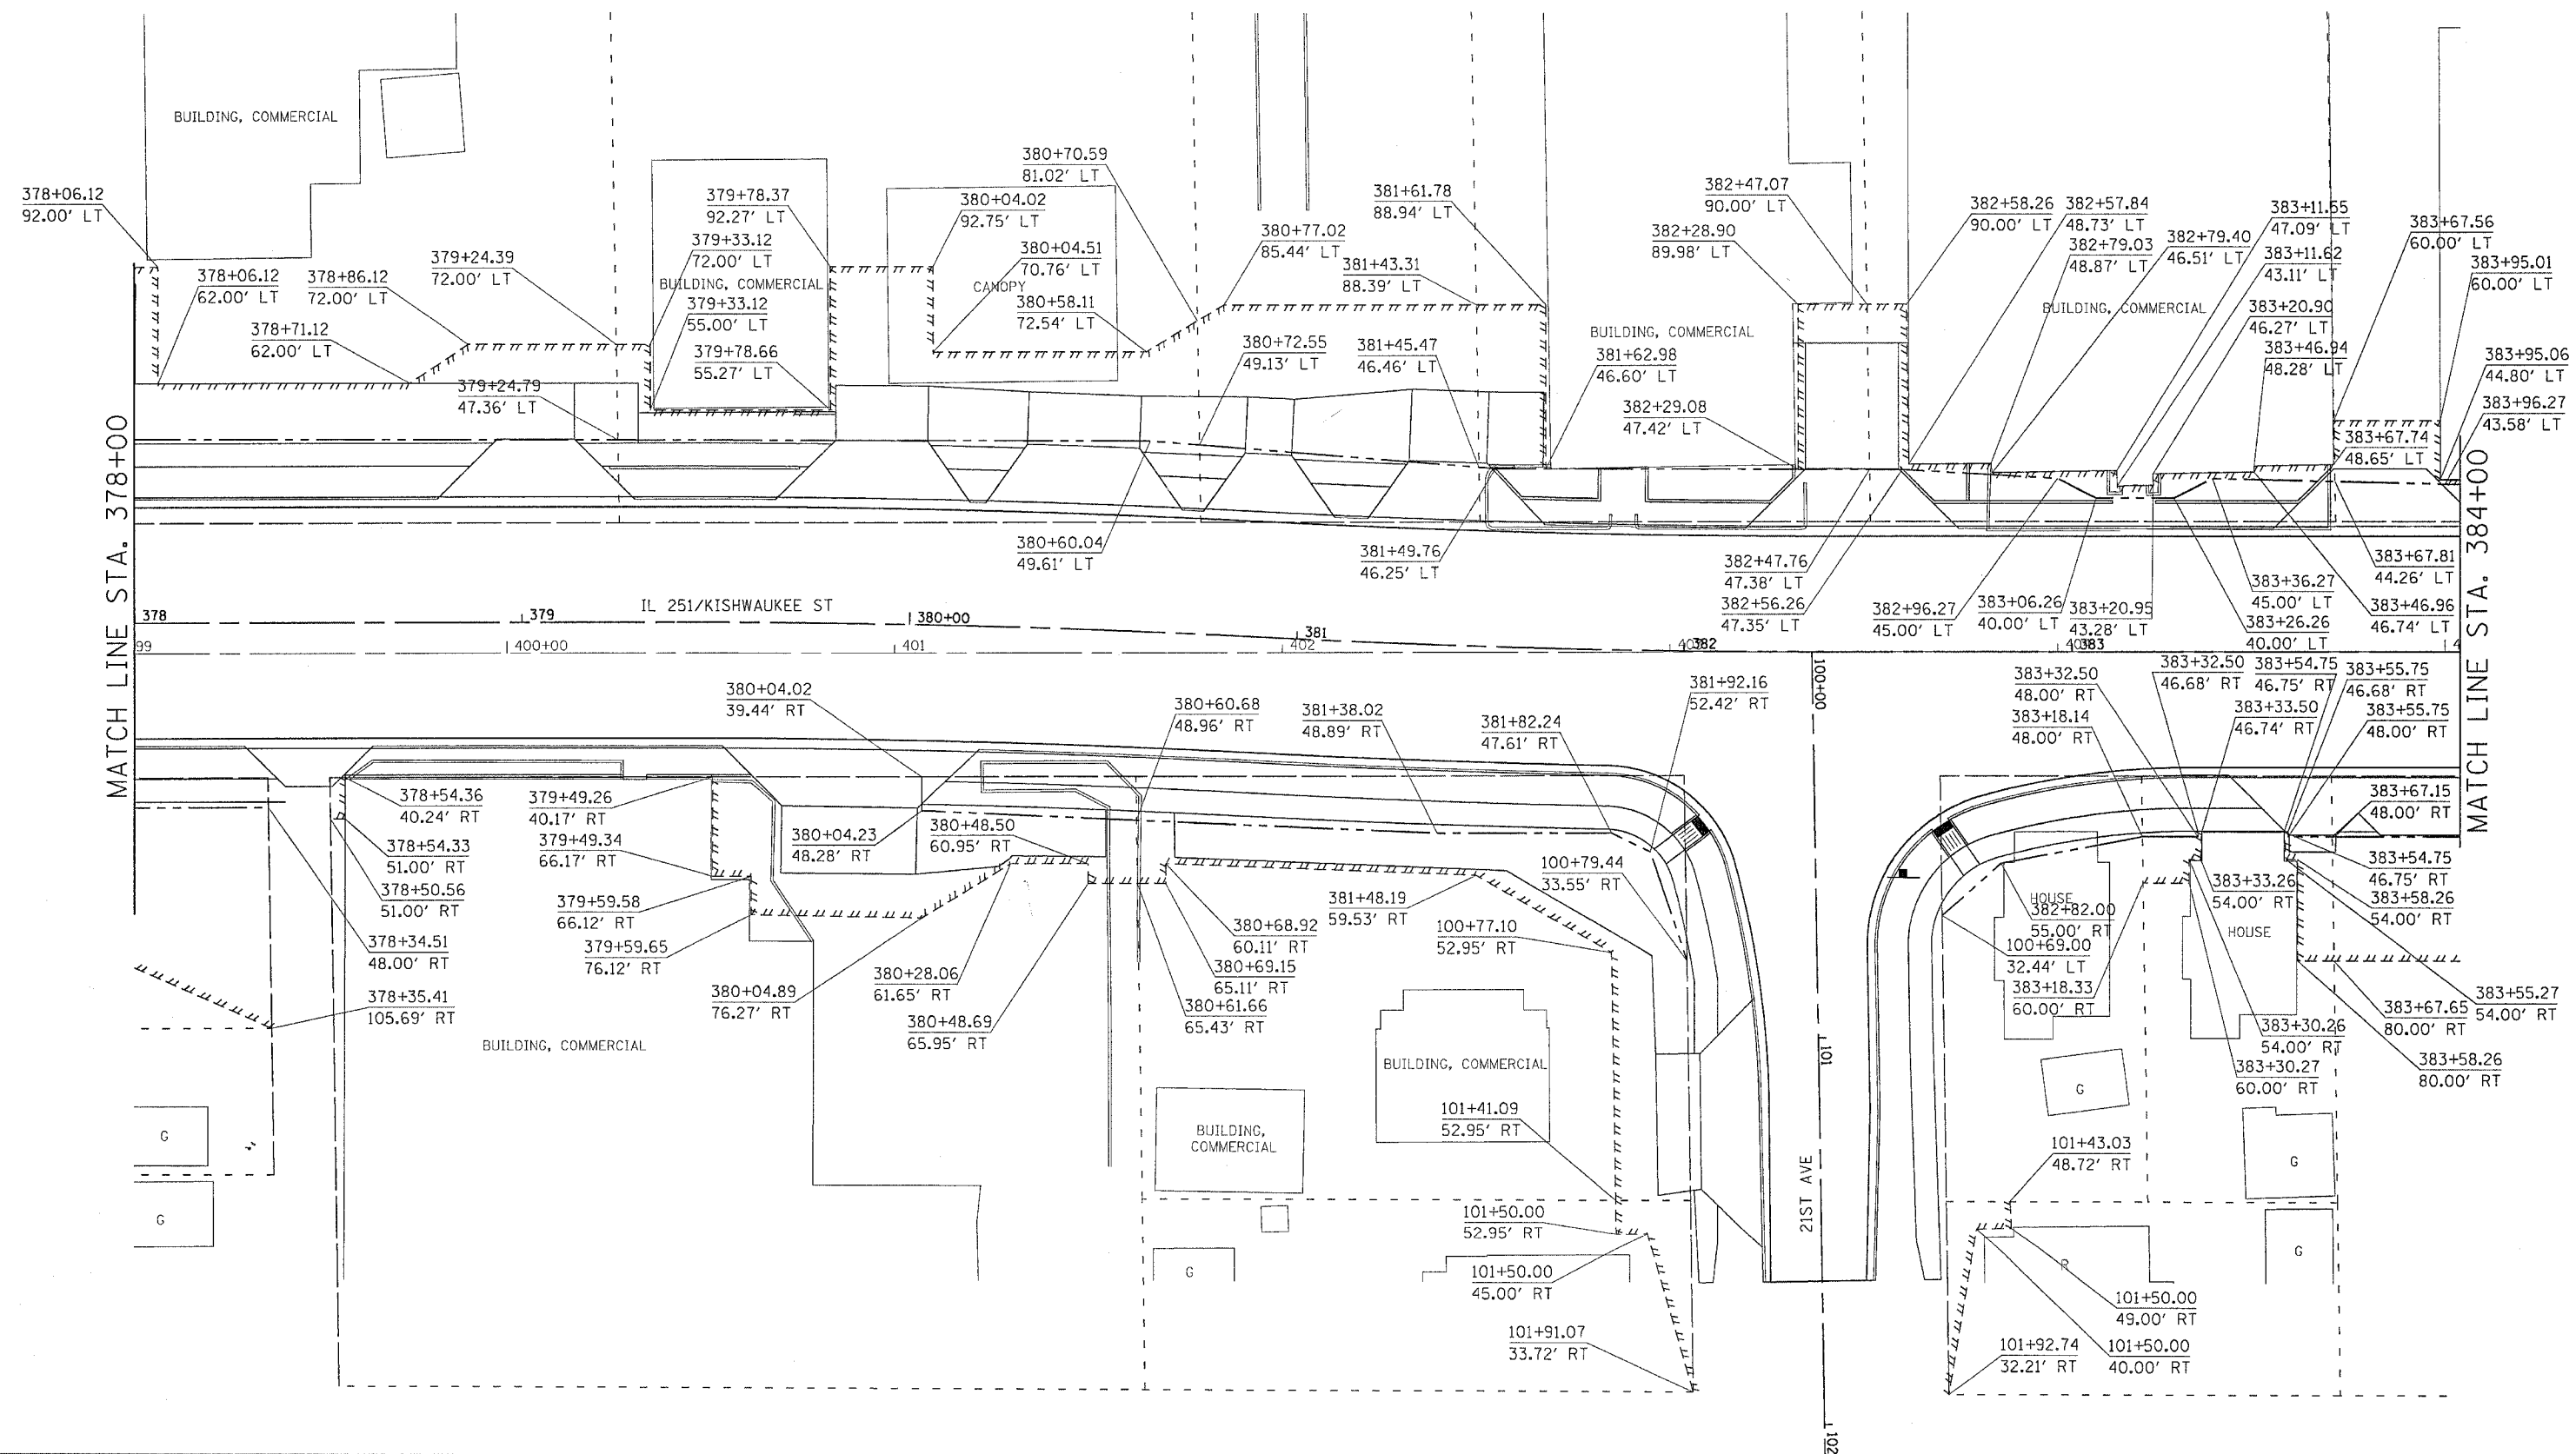

PLOT DATE = Fri, Apr 27 09:56:28 2007  
 FILE NAME = c:\projects\p21599\p21599.dwg  
 PLOT SCALE = 20/80000 / IN.  
 USER NAME = gmg