
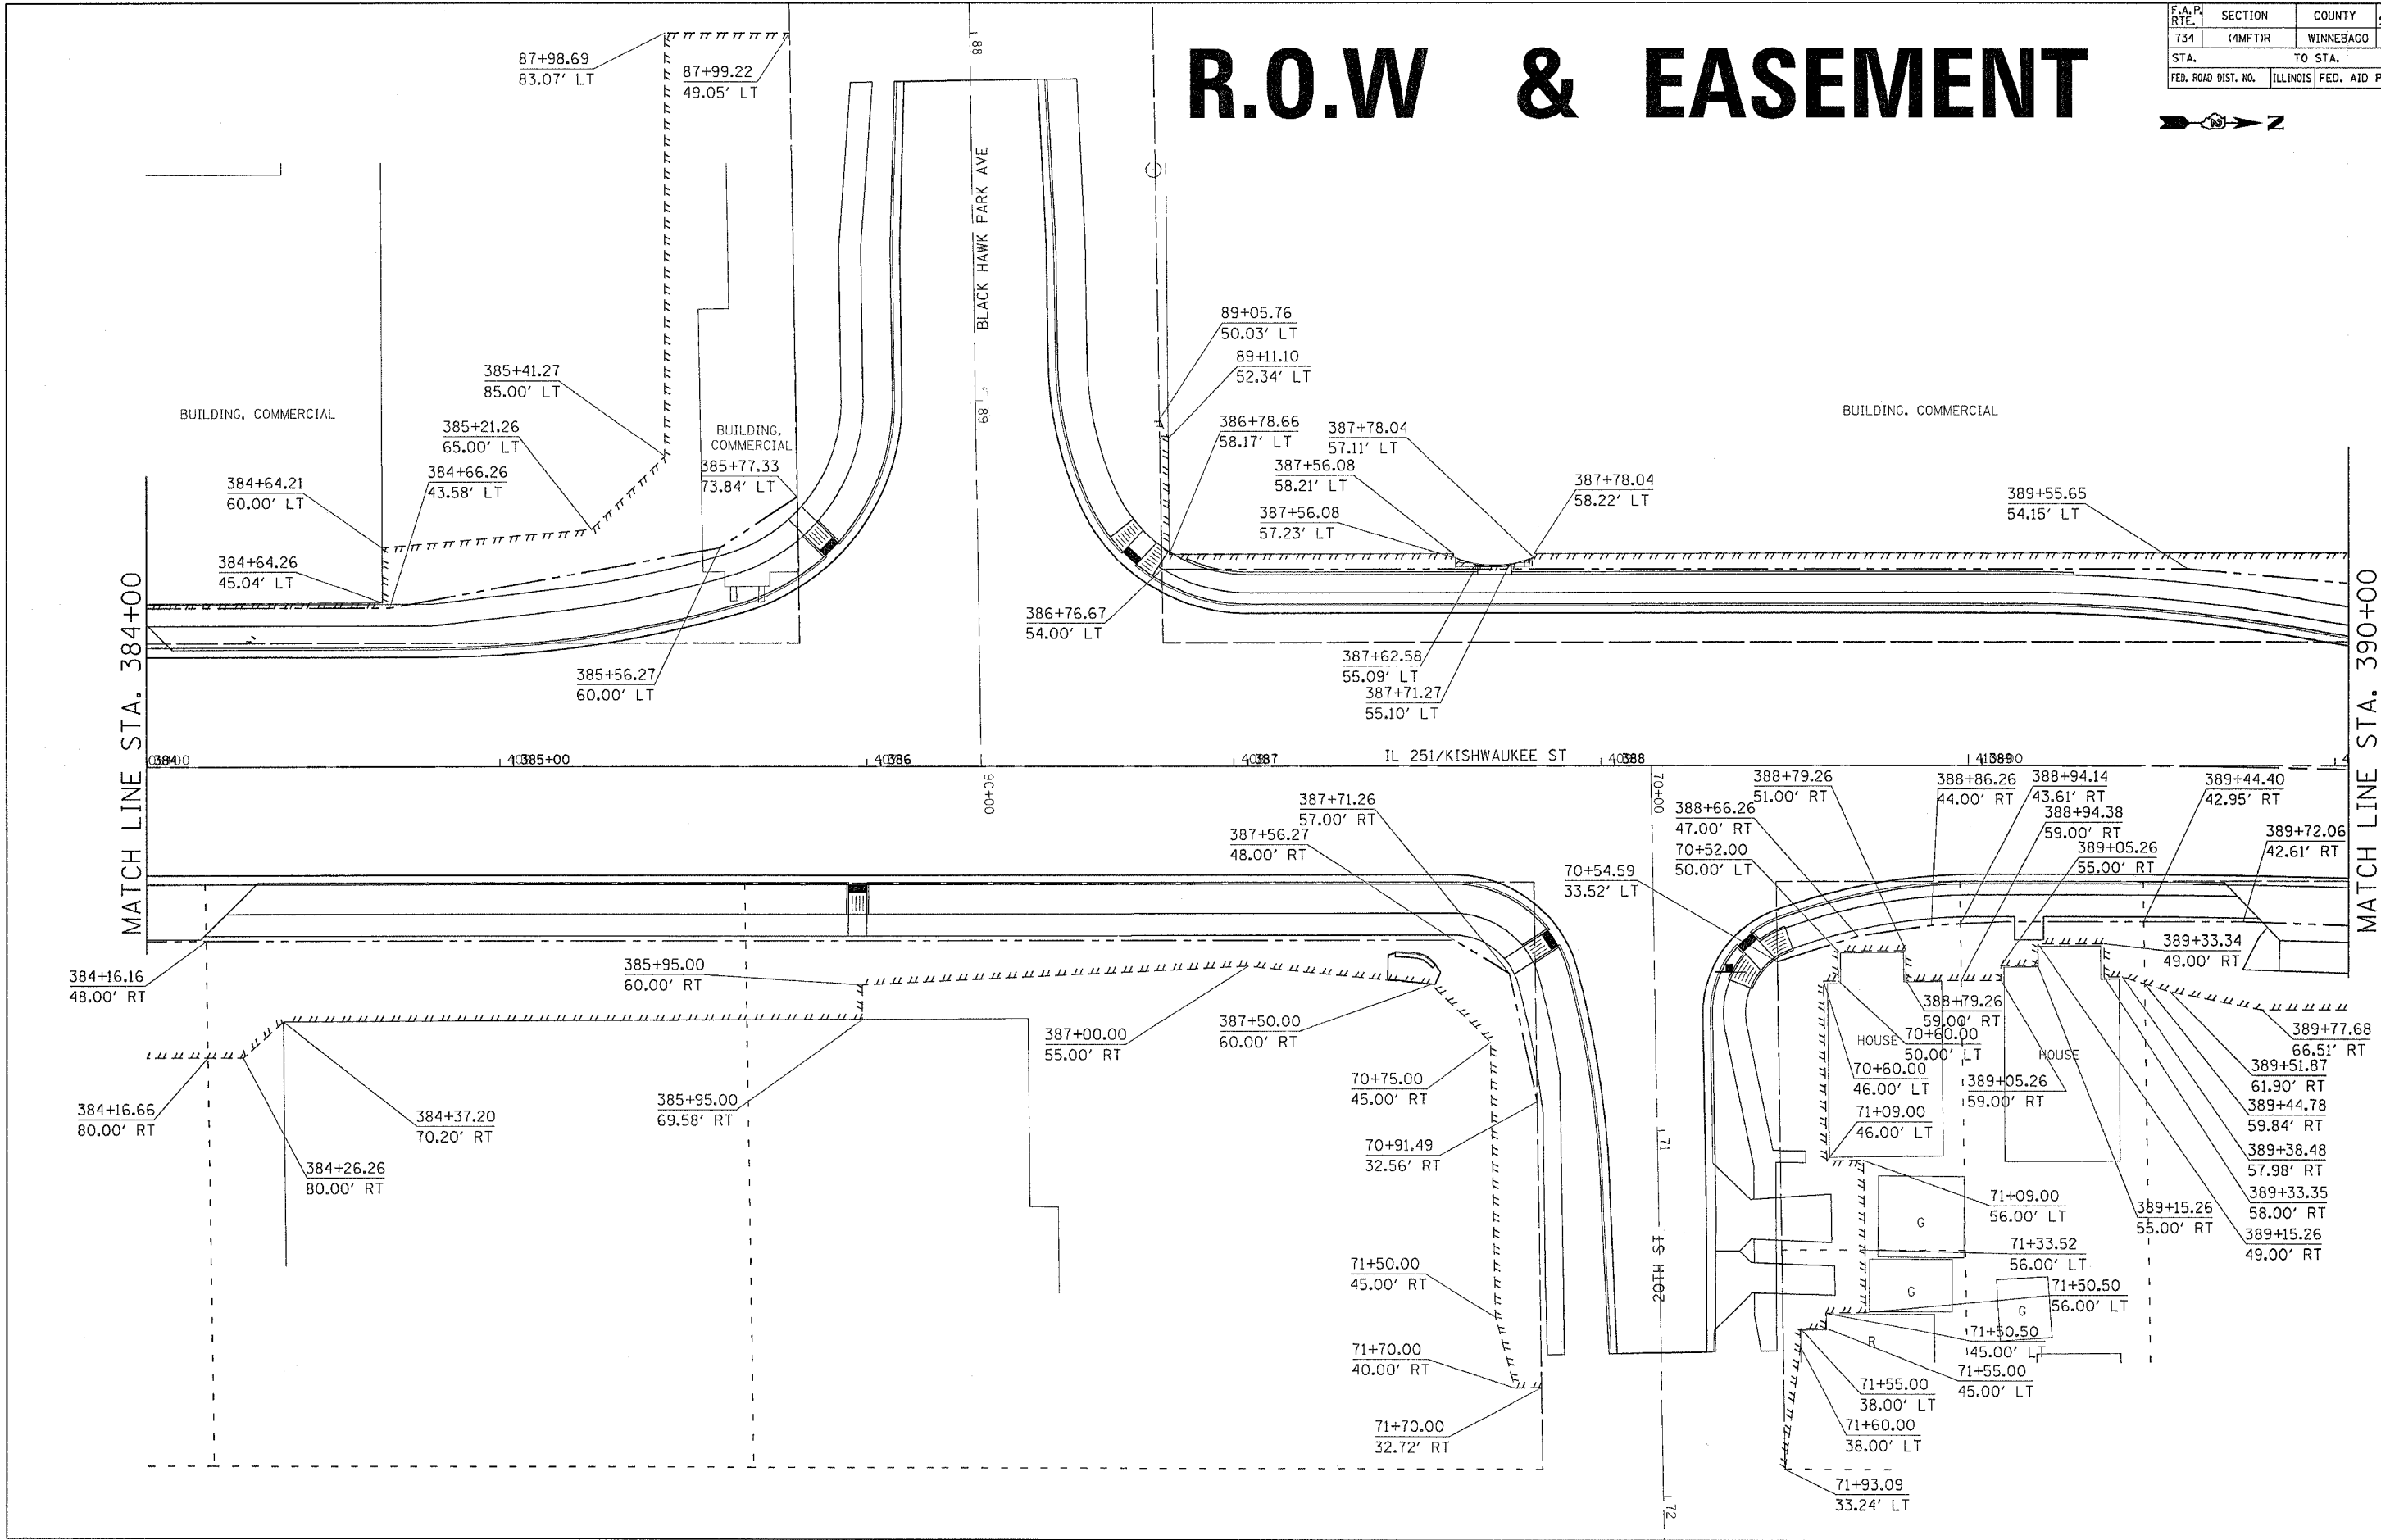


F.A.P. RTE.	SECTION	COUNTY	TOTAL SHEETS	SHEET NO.
734	(4MFT)R	WINNEBAGO	353	176
STA.		TO STA.		
FED. ROAD DIST. NO.		ILLINOIS	FED. AID PROJECT	

# R.O.W & EASEMENT

 

PLOT DATE = Fri Apr 27 09:55:28 2007  
 PLOT SCALE = 28.0000" = 1" IN.  
 USER NAME = granton