



F.A.P. RTE.	SECTION	COUNTY	TOTAL SHEETS	SHEET NO.
734	4MFTR	WINNEBAGO	353	178
STA.		TO STA.		
FED. ROAD DIST. NO.	ILLINOIS	FED. AID PROJECT		

# R.O.W & EASEMENT

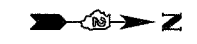

MATCH LINE STA. 396+00

MATCH LINE STA. 402+00

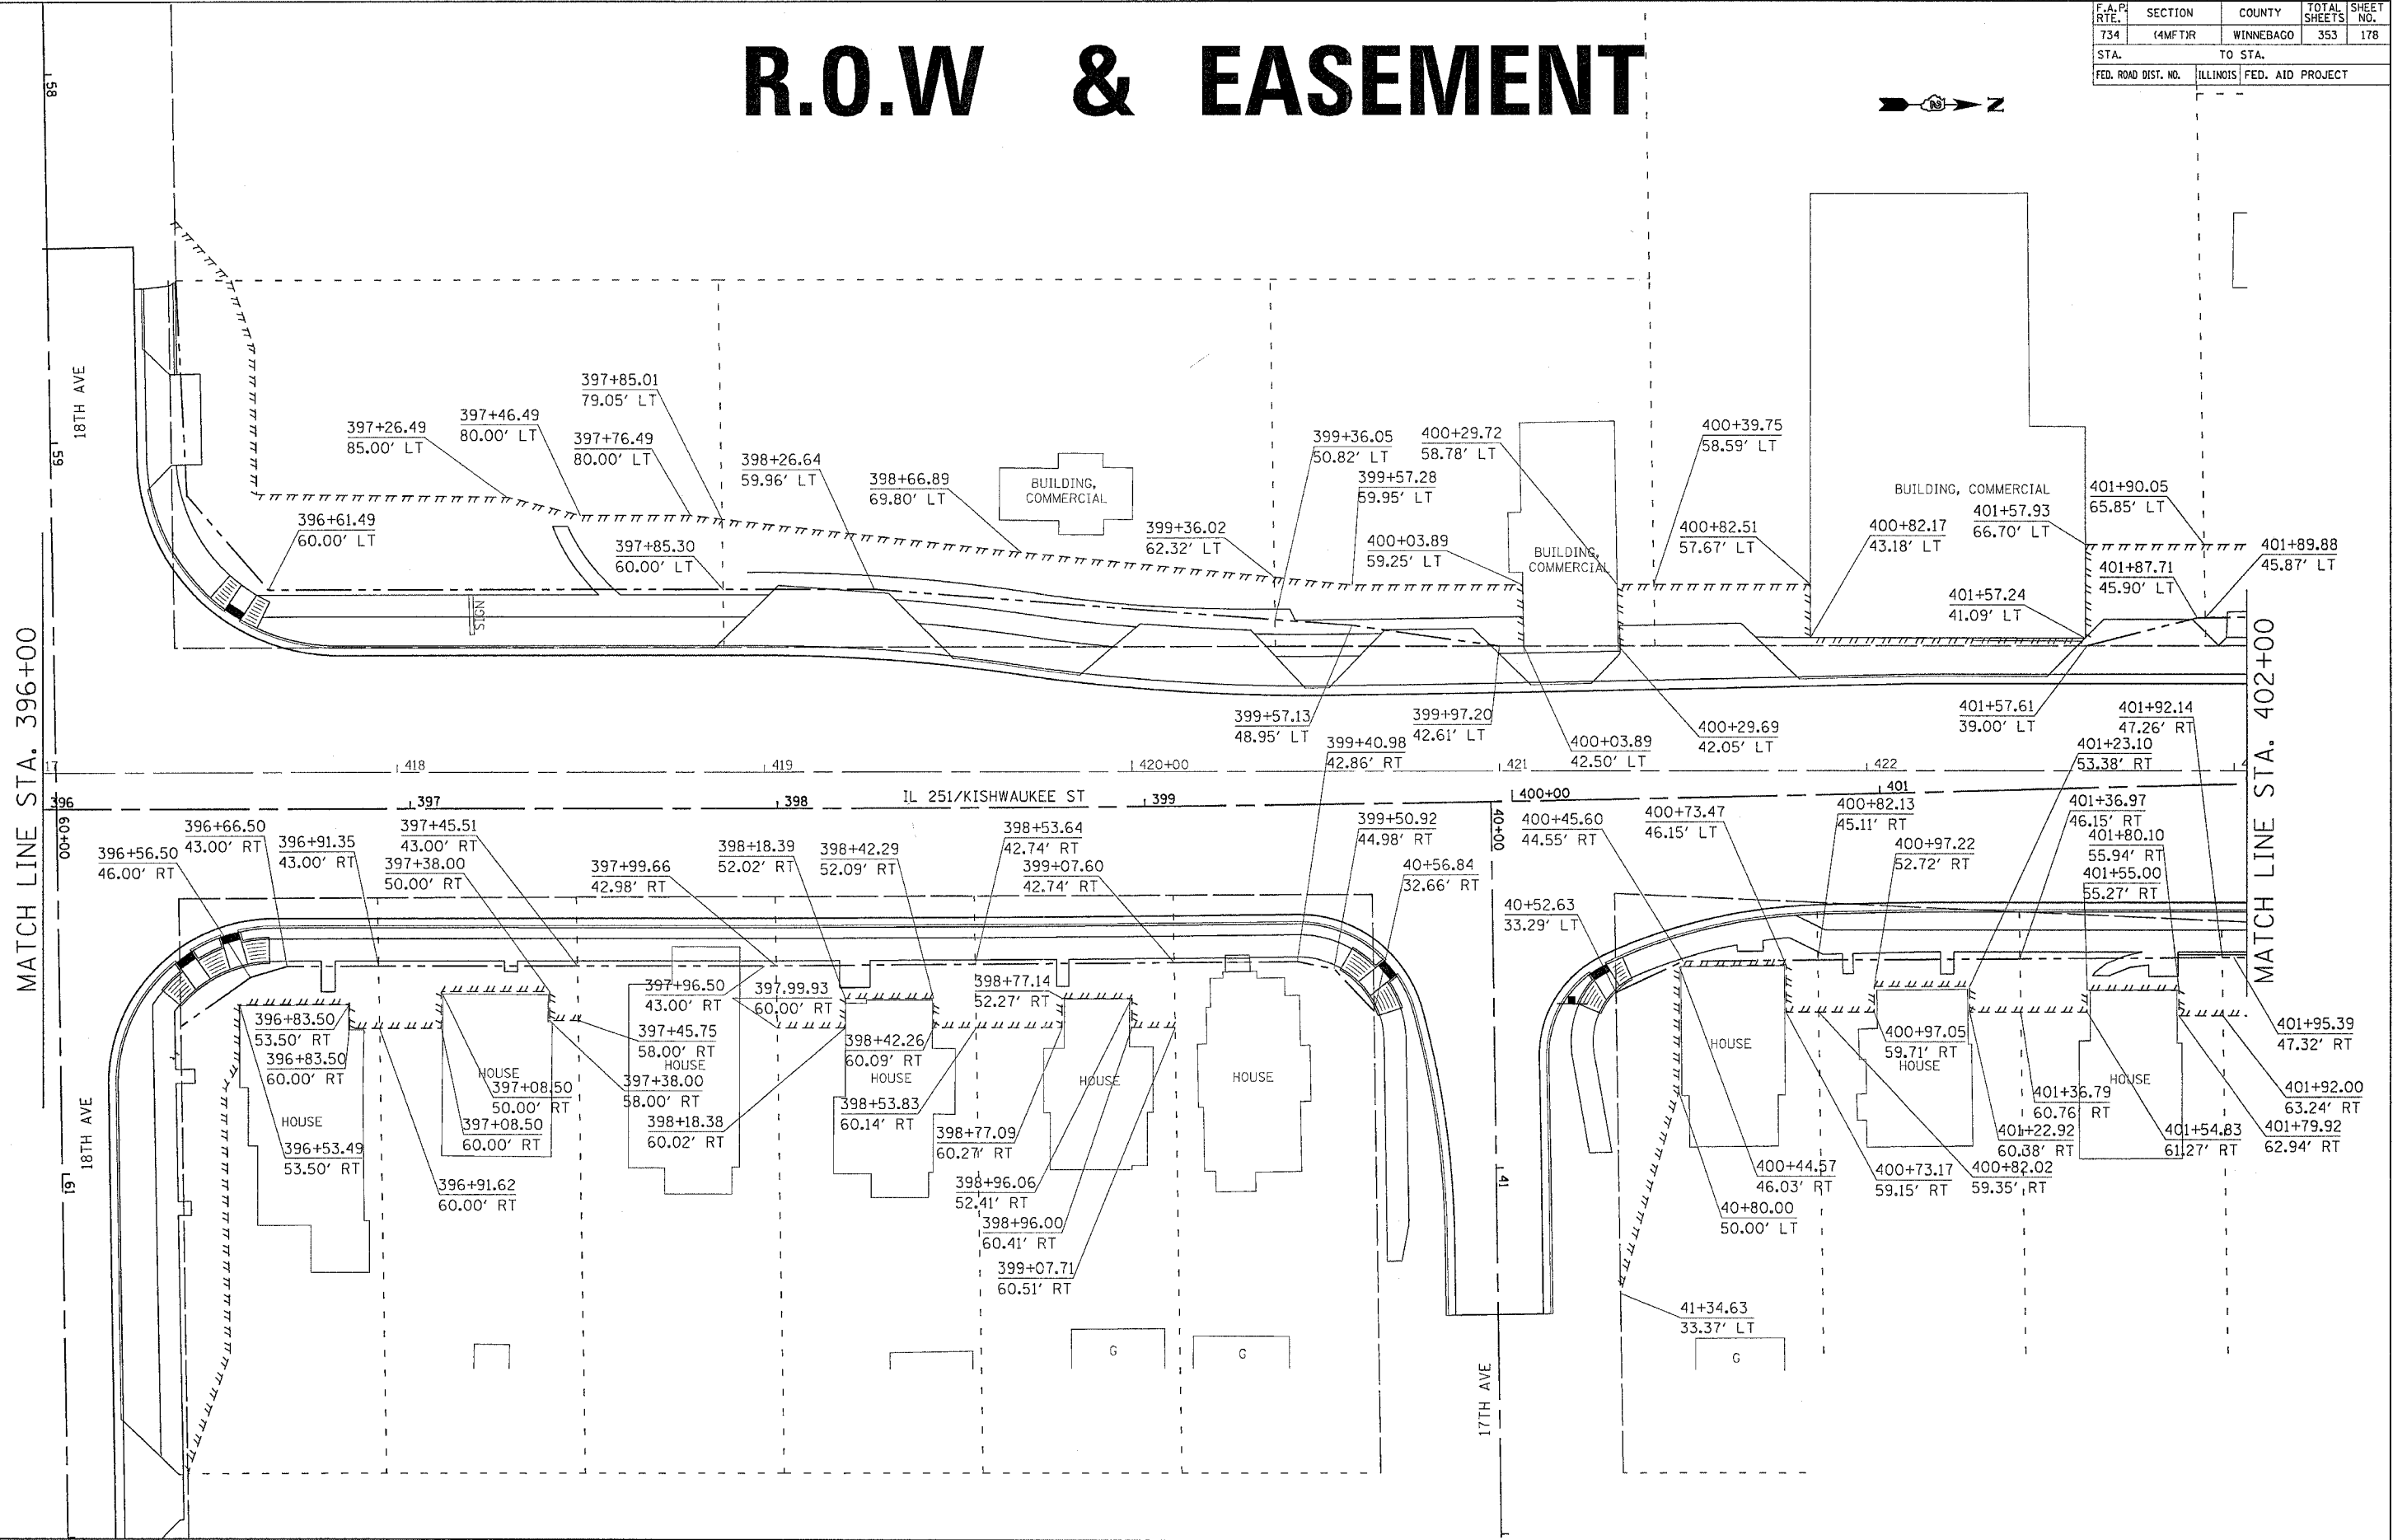

PLOT DATE = Fri, Apr 27 09:15:03 AM 2007  
 FILE NAME = s:\projects\216569\ad1659g-resudgn  
 PLOT SCALE = 28.0000 / 1" = 100'-0"  
 USER NAME = graham