


F.A.P. RTE.	SECTION	COUNTY	TOTAL SHEETS	SHEET NO.
734	(4MFT)R	WINNEBAGO	353	179
STA.		TO STA.		
FED. ROAD DIST. NO.		ILLINOIS FED. AID PROJECT		

R.O.W & EASEMENT

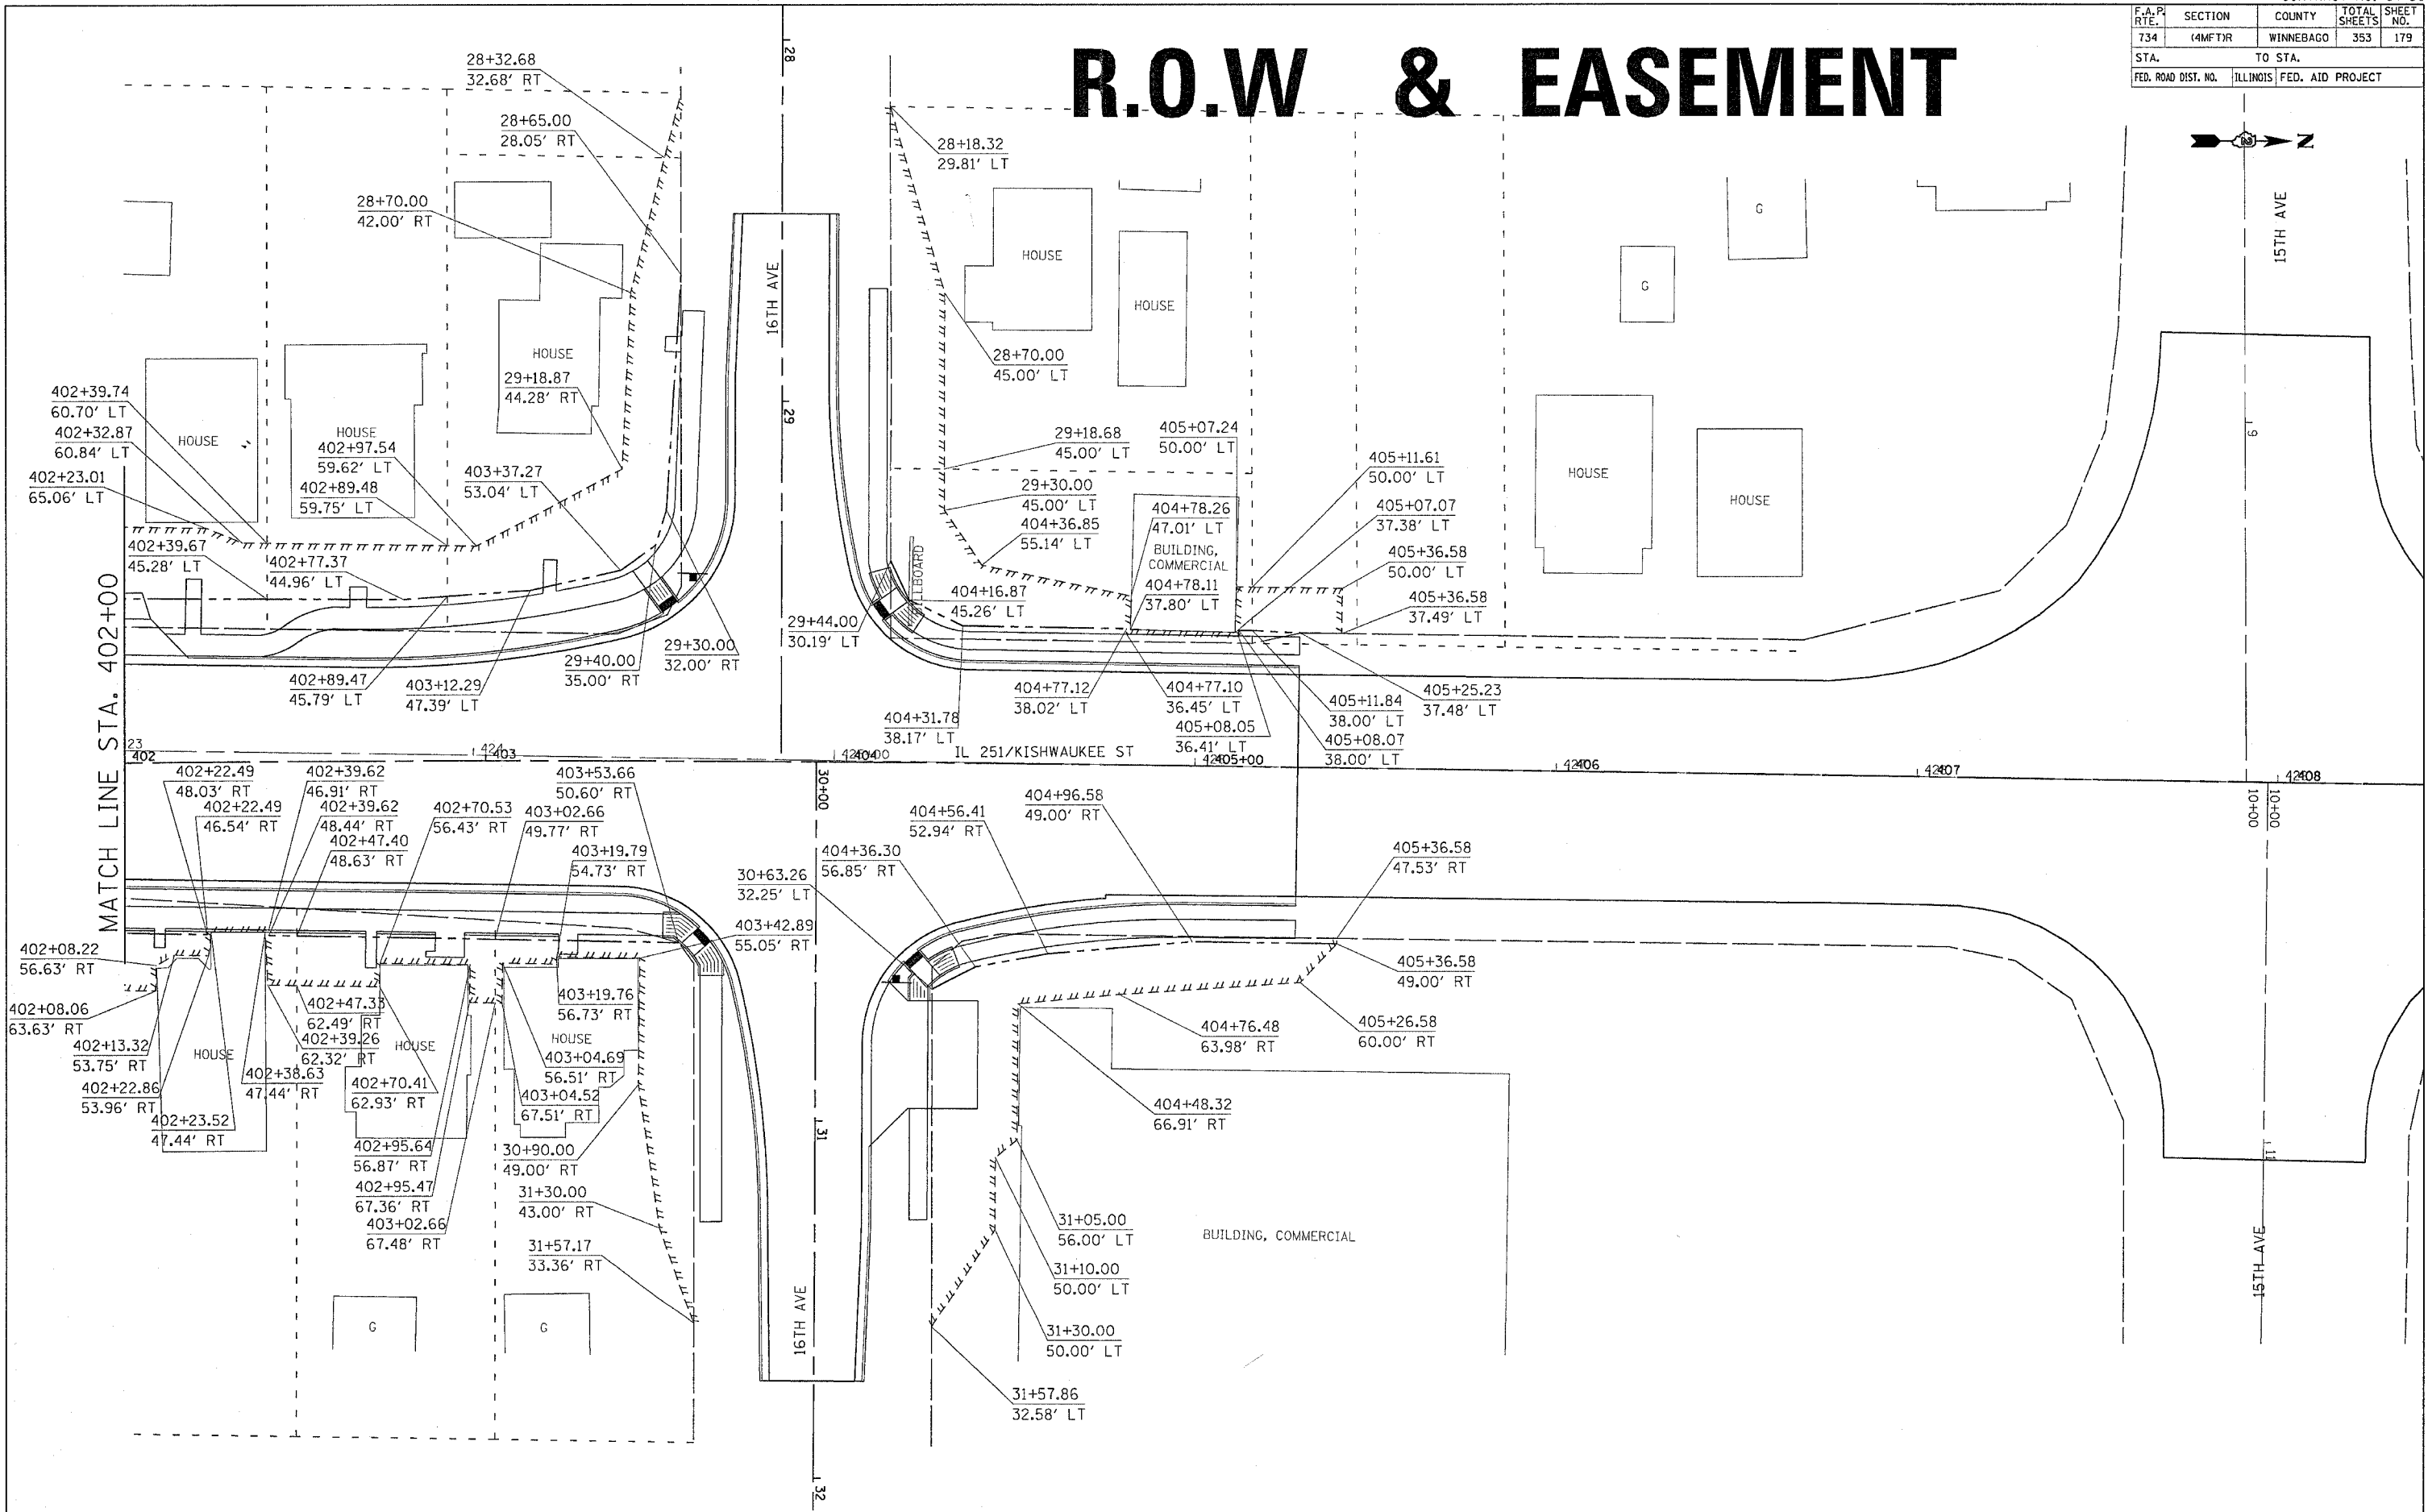

PLOT DATE = Fri Apr 27 09:56:31 2017
 PLOT SCALE = 20.0000
 USER NAME = grantpm