


R.O.W & EASEMENT

CONTRACT NO. 64450

F.A.P. RTE.	SECTION	COUNTY	TOTAL SHEETS	SHEET NO.
734	(4MFT)R	WINNEBAGO	353	181
STA.		TO STA.		
FED. ROAD DIST. NO.		ILLINOIS FED. AID PROJECT		

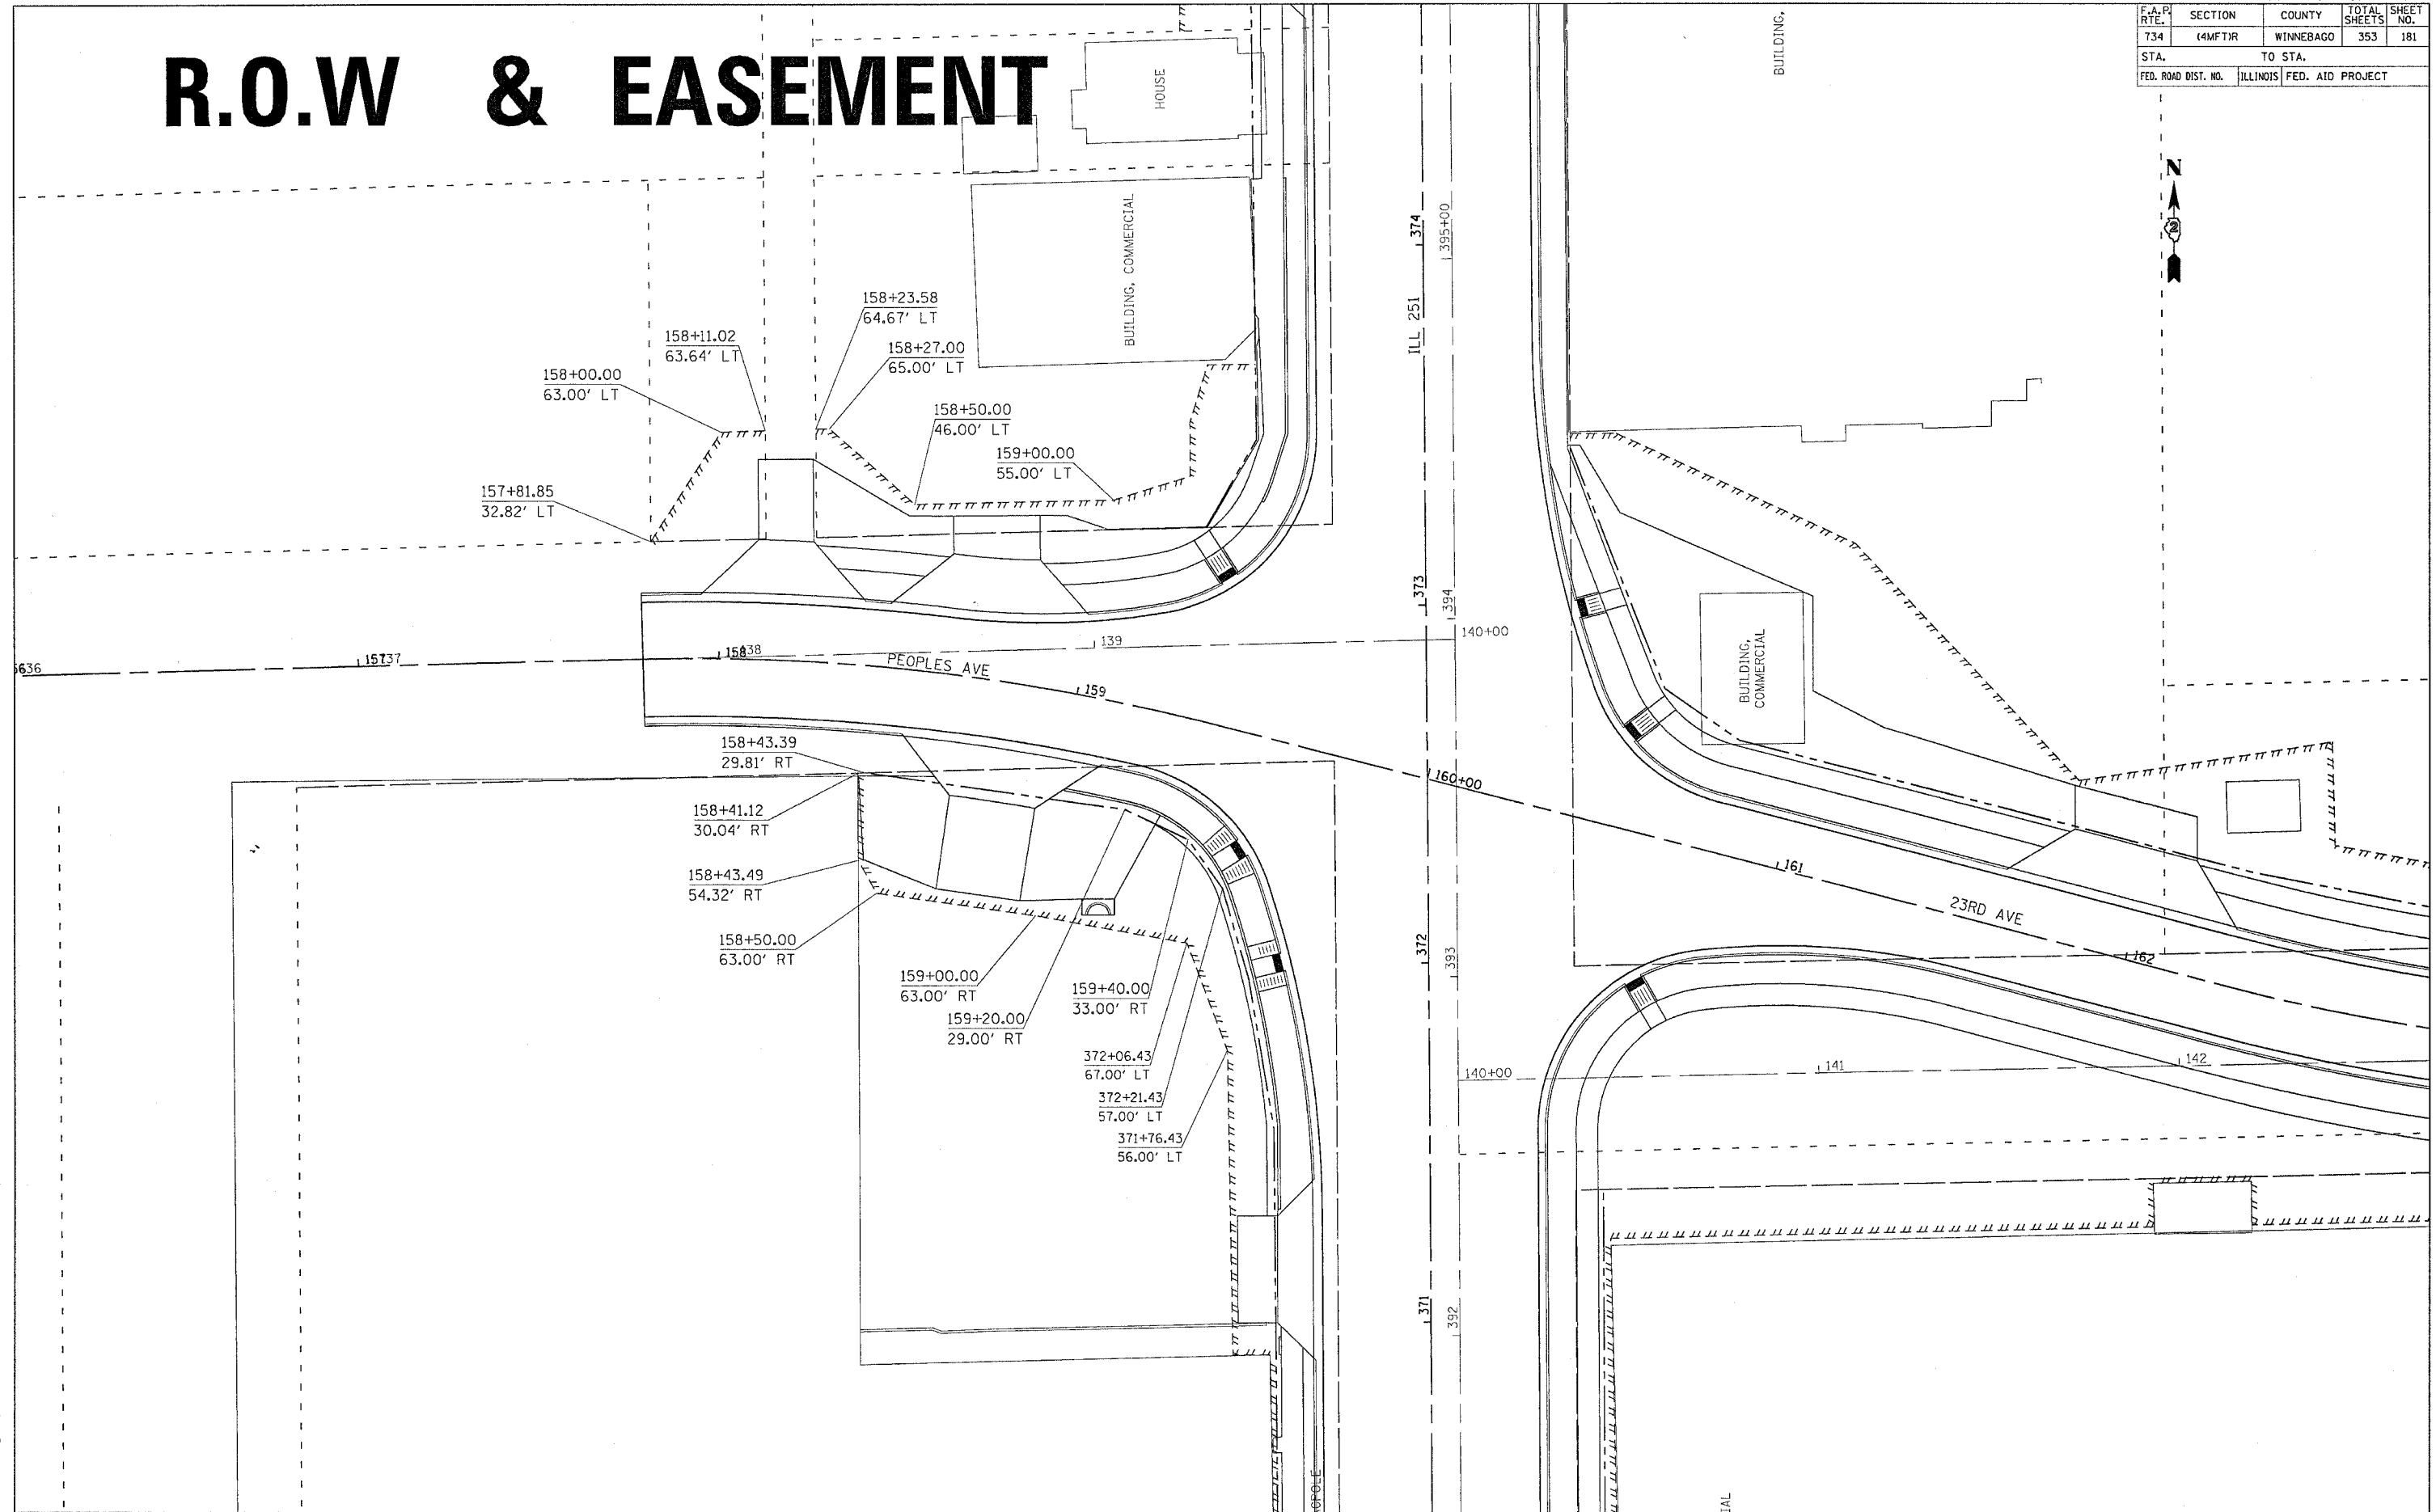

PLOT DATE = Fri Apr 27 09:56:33 2017
 FILE NAME = s:\projects\11216598\11216598.dwg
 PLOT SCALE = 28.8000' / IN.
 USER NAME = grantpm