


F.A.P. RTE.	SECTION	COUNTY	TOTAL SHEETS	SHEET NO.
734	(4MFT)R	WINNEBAGO	353	189
STA.		TO STA.		
FED. ROAD DIST. NO.	ILLINOIS	FED. AID PROJECT		

REMOVAL DETAILS

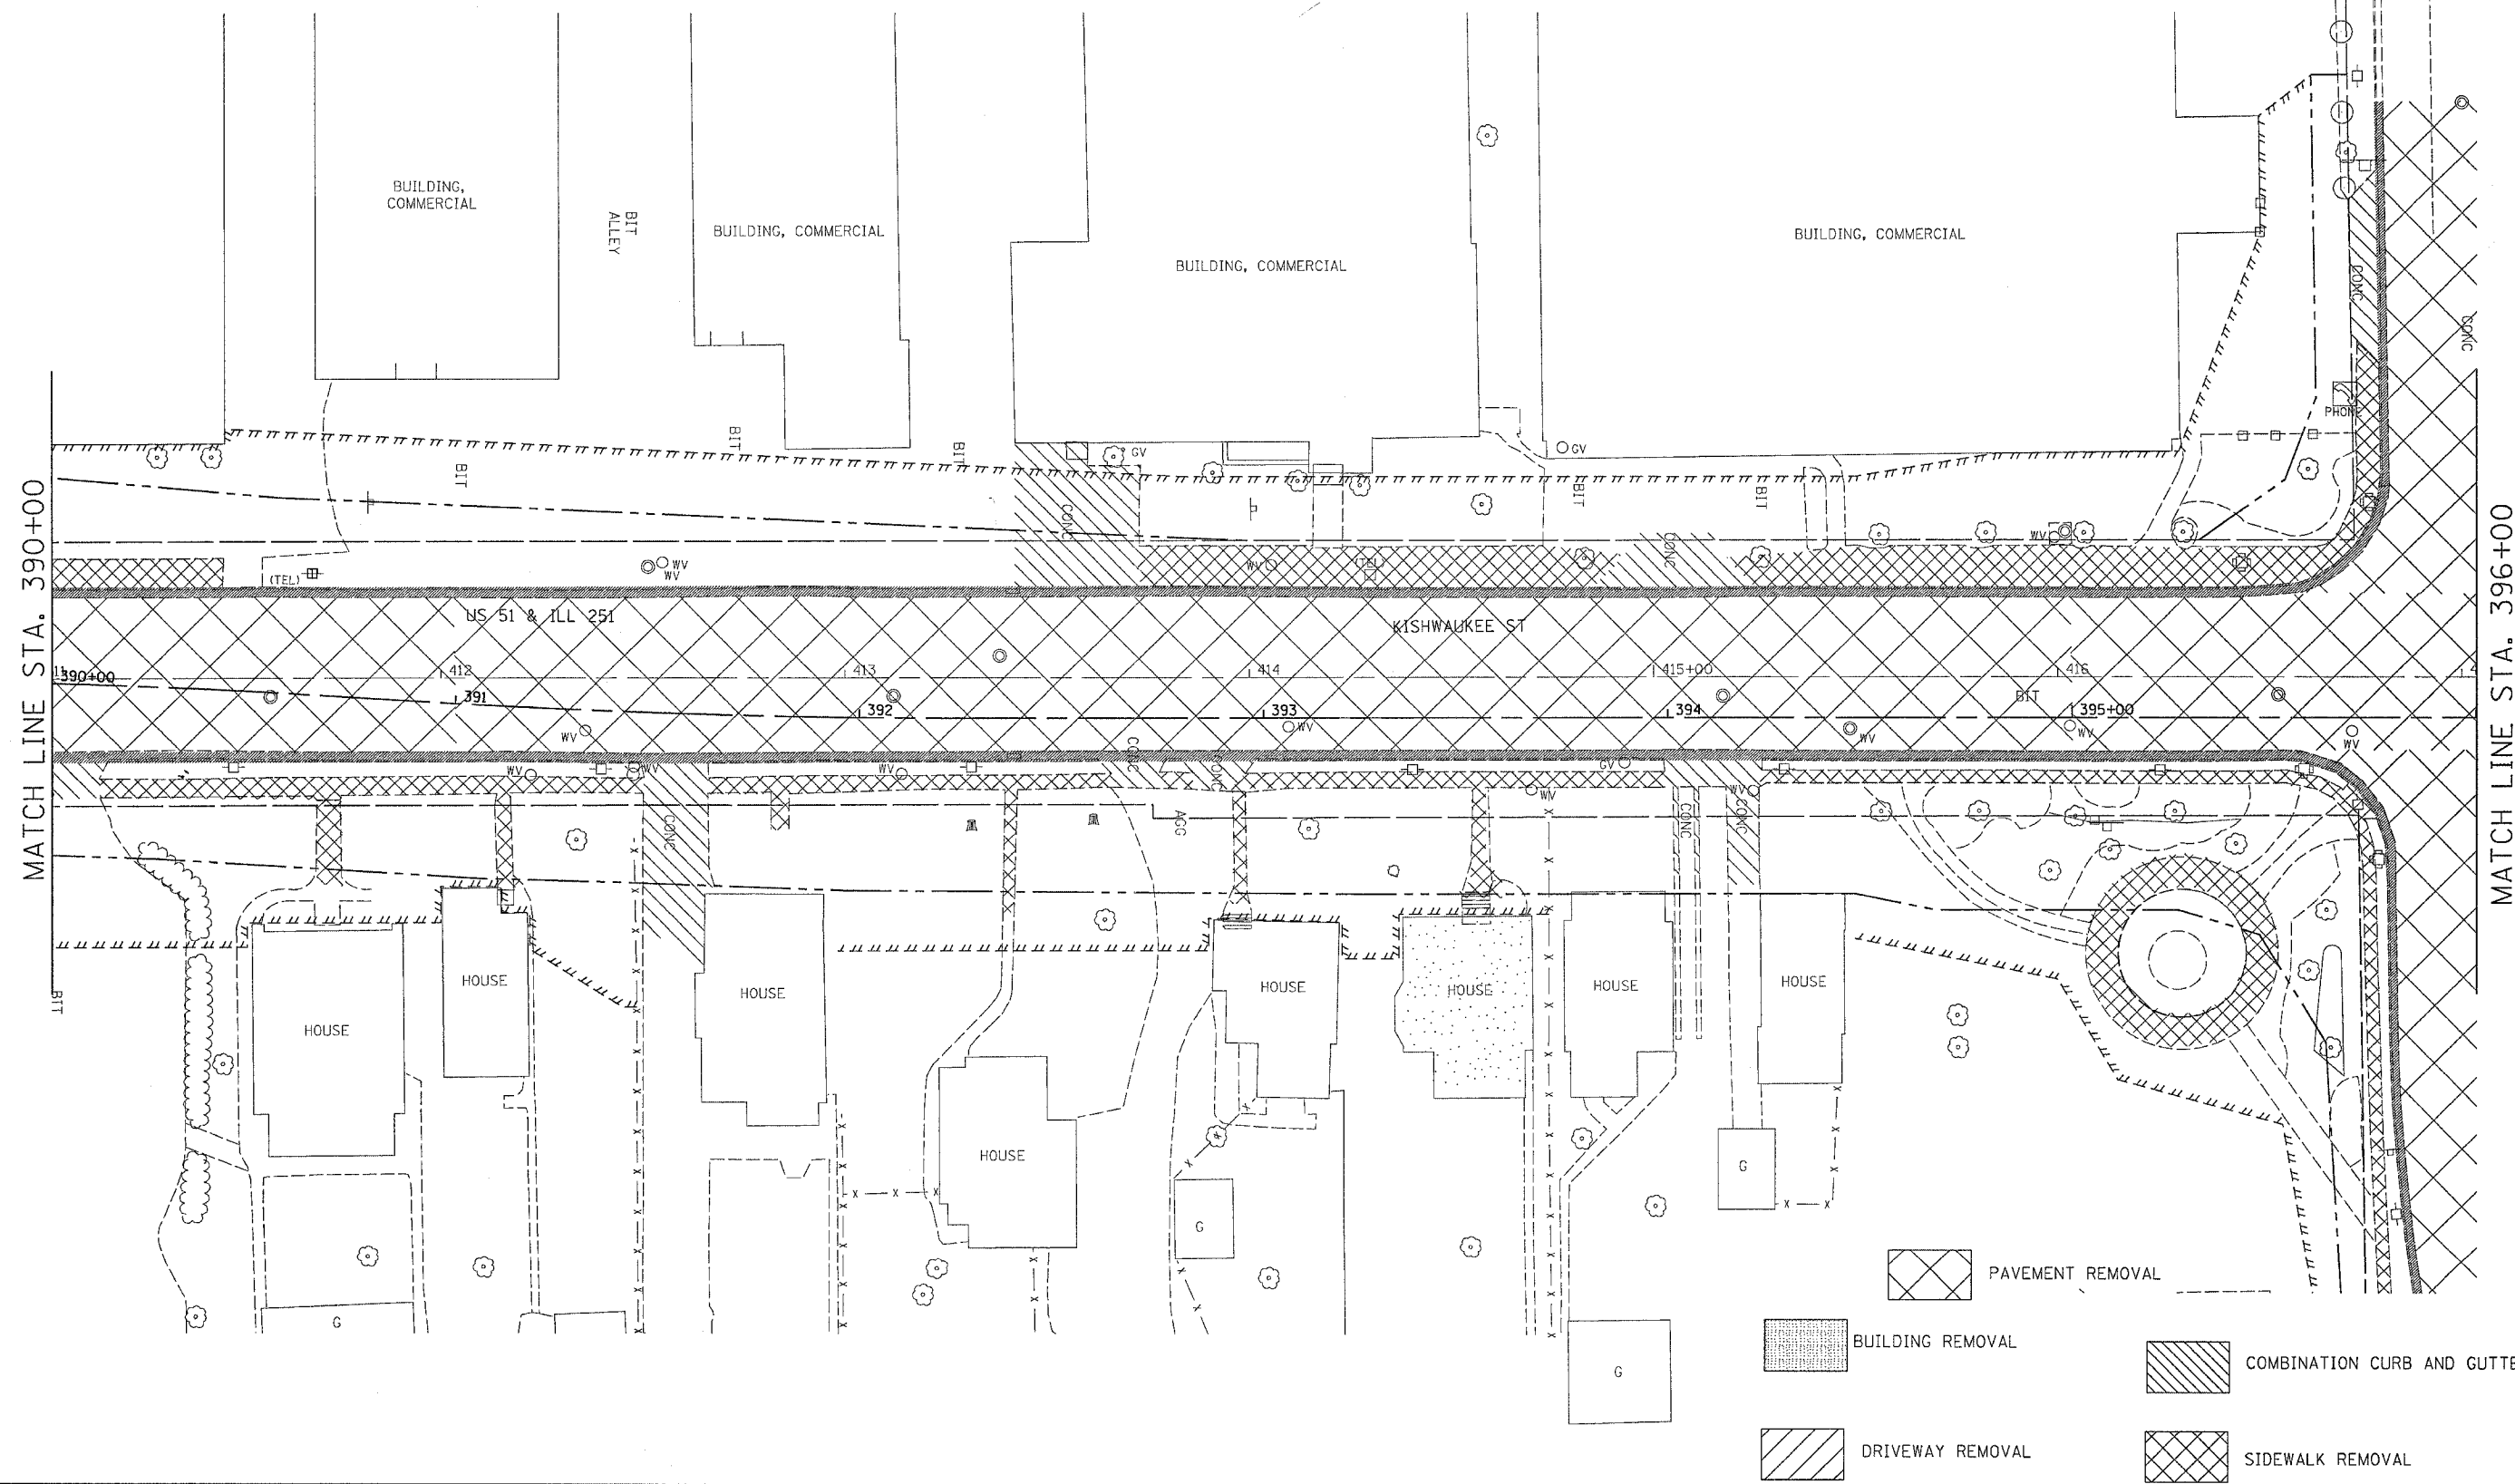

PLOT DATE: Fri, Apr 27 09:49:17 2007
 FILE NAME: c:\projects\2165190\dl6590e.dgn
 PLOT SCALE: 28.8000 / IN.
 USER NAME: gromp