
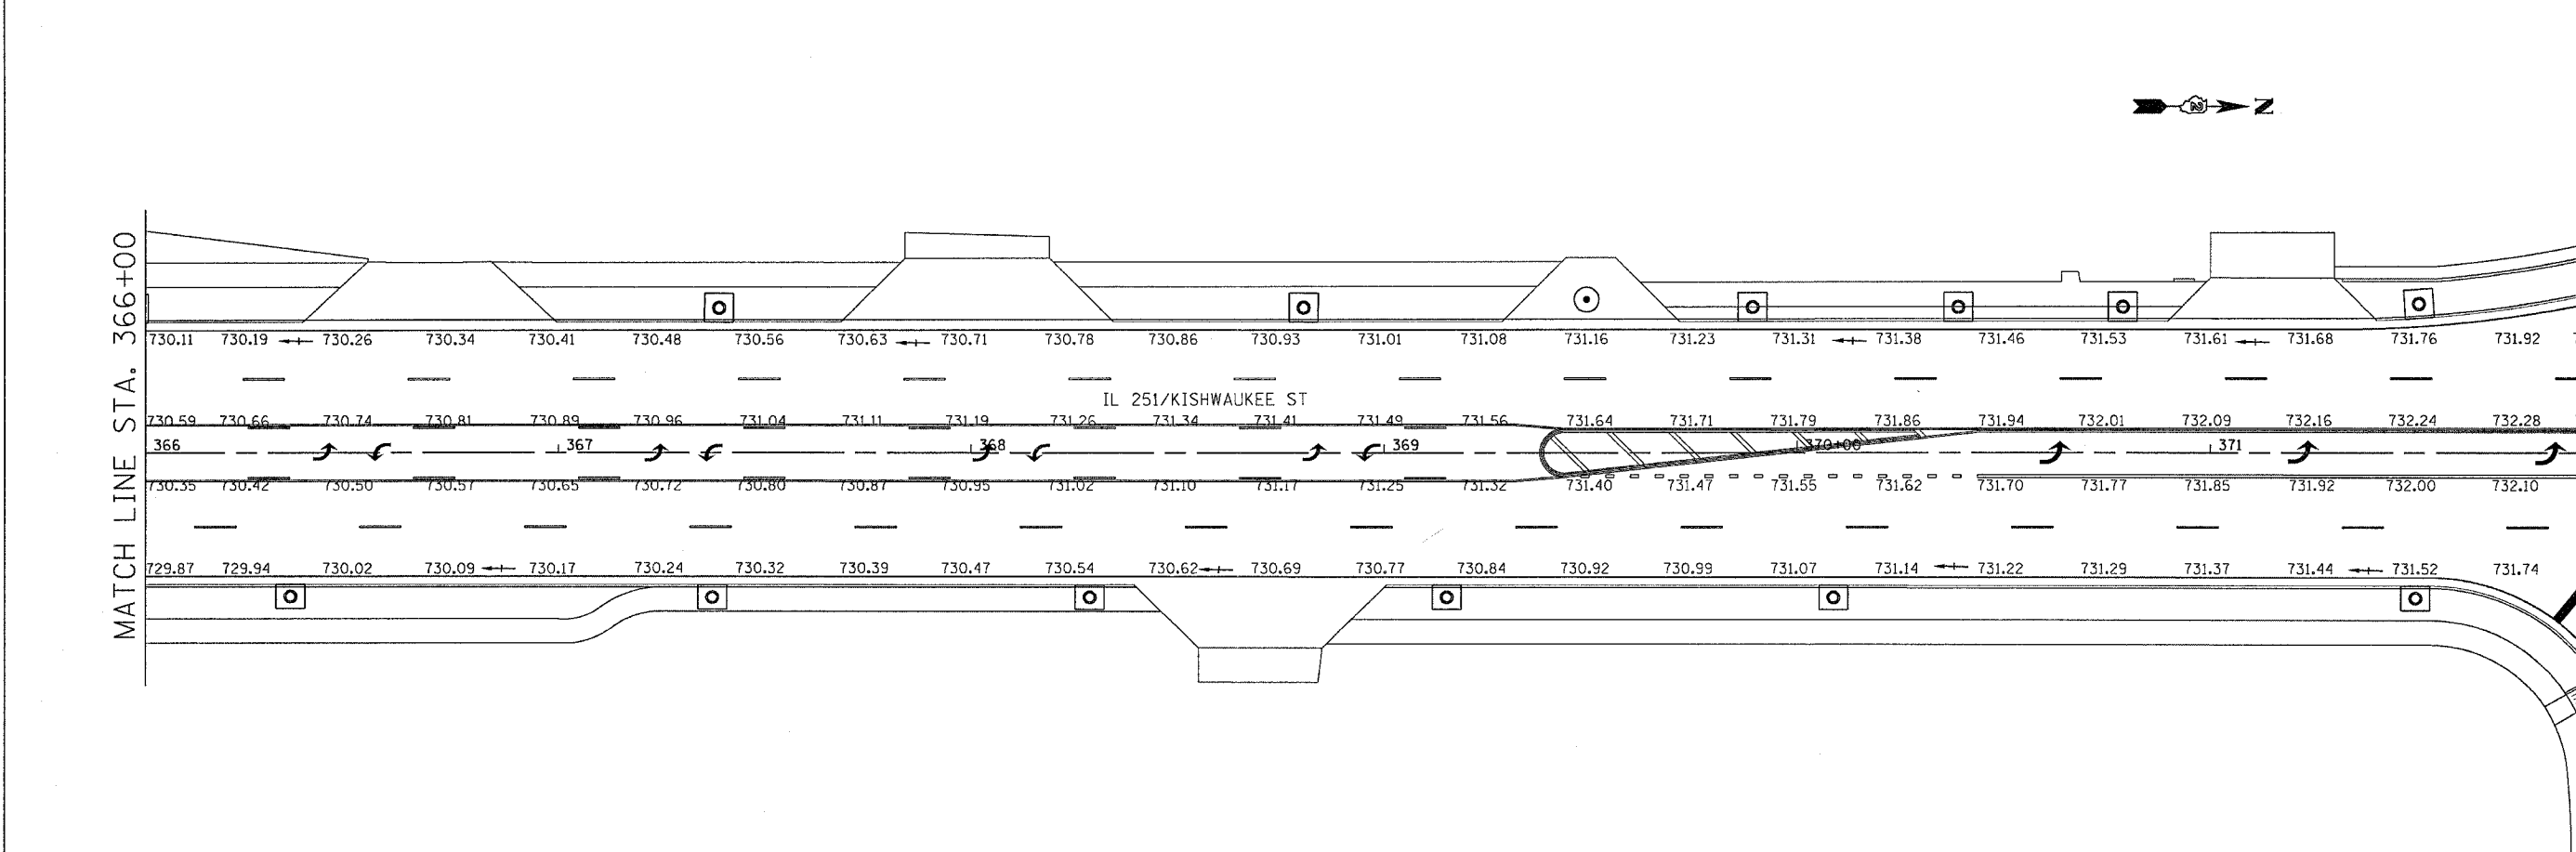


F.A.R. RTE.	SECTION	COUNTY	TOTAL SHEETS	SHEET NO.
734	4MFTTR	WINNEBAGO	353	199
STA.		TO STA.		
FED. ROAD DIST. NO.		ILLINOIS FED. AID PROJECT		

PAVEMENT ELEVATIONS

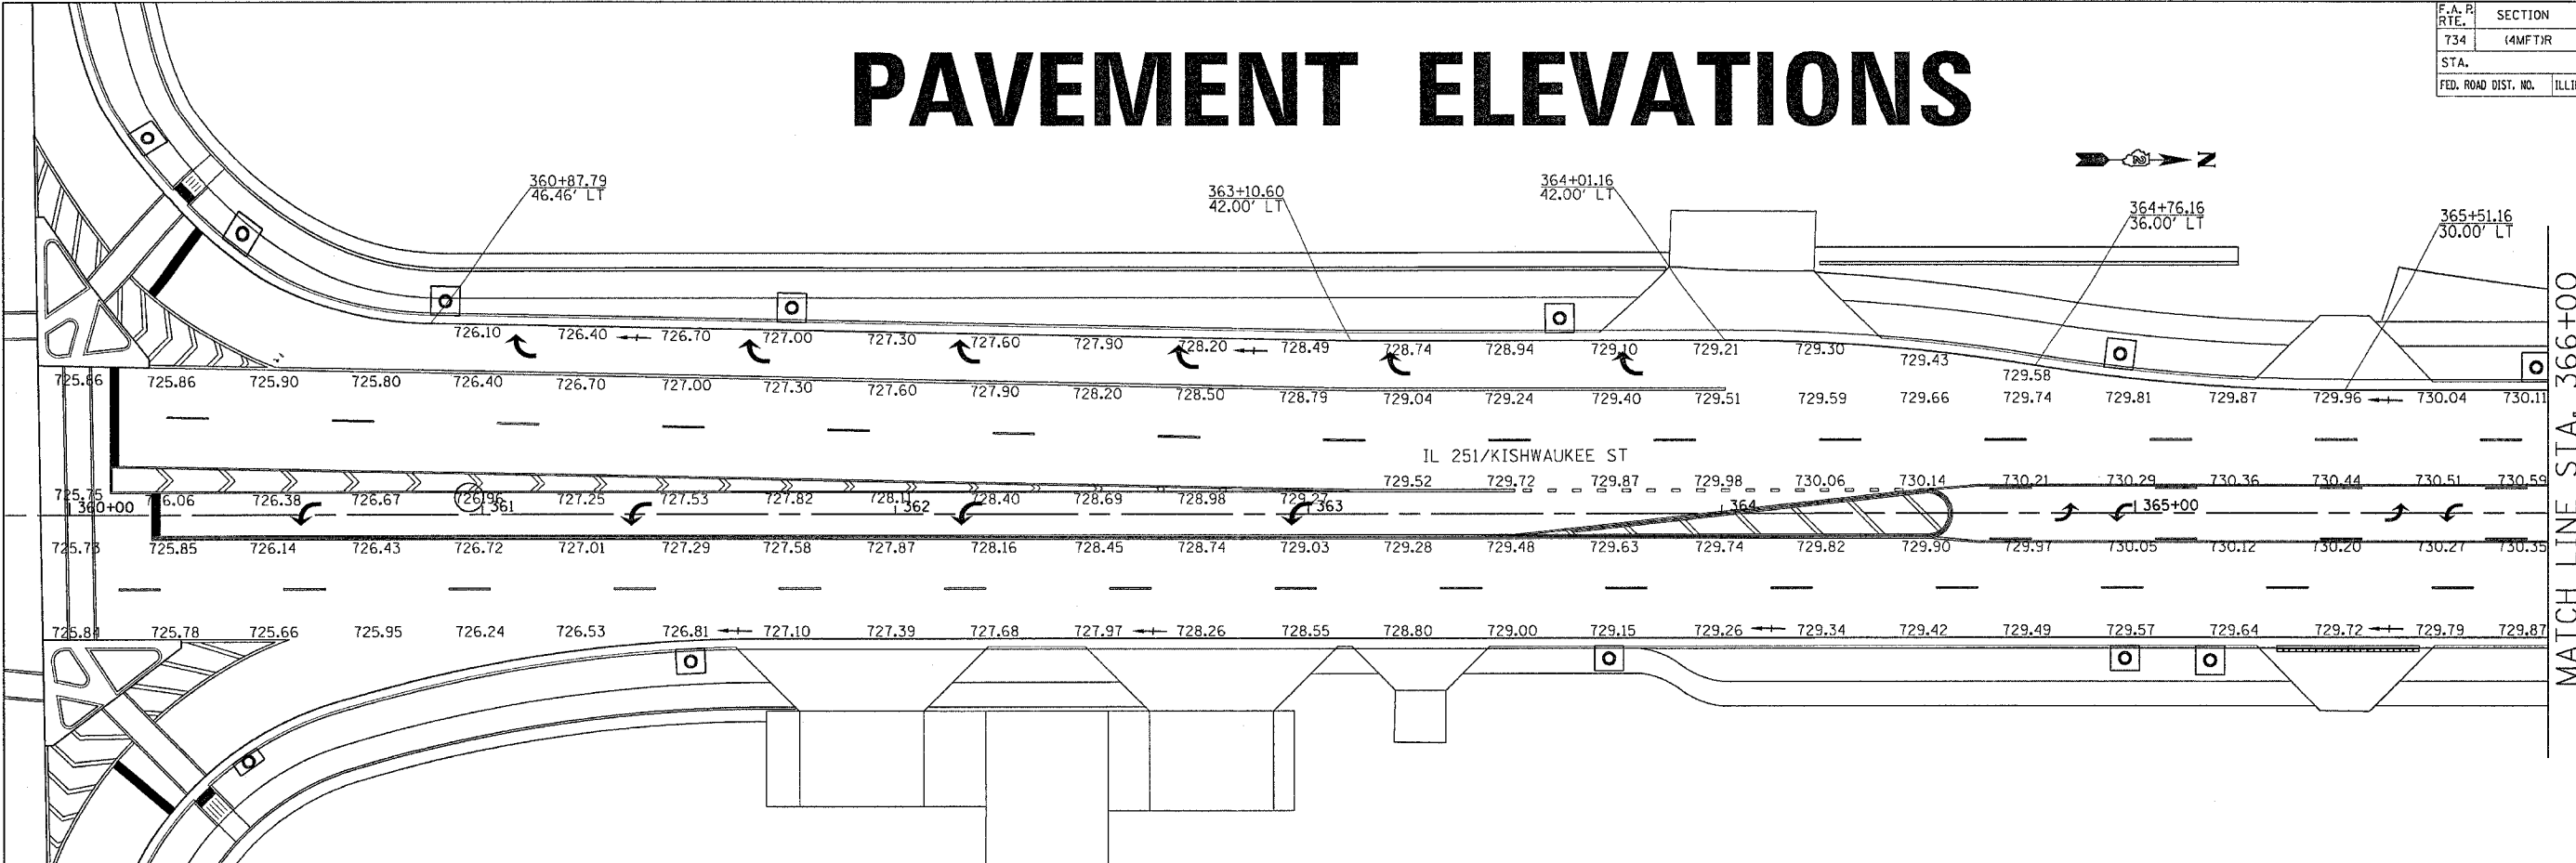

FILE NAME = ACTILES
 LEVELS = 11 LEVELS
 PLOT SCALE = 1/8" = 1'-0"
 PLOT DATE = Thu May 17 07:52:11 2007
 OPERATOR = gromm
 REF REF REF