


F.A.R. RTE.	SECTION	COUNTY	TOTAL SHEETS	SHEET NO.
734	44MFT/R	WINNEBAGO	353	205
STA.		TO STA.		
FED. ROAD DIST. NO.		ILLINOIS FED. AID PROJECT		

# PAVEMENT ELEVATIONS

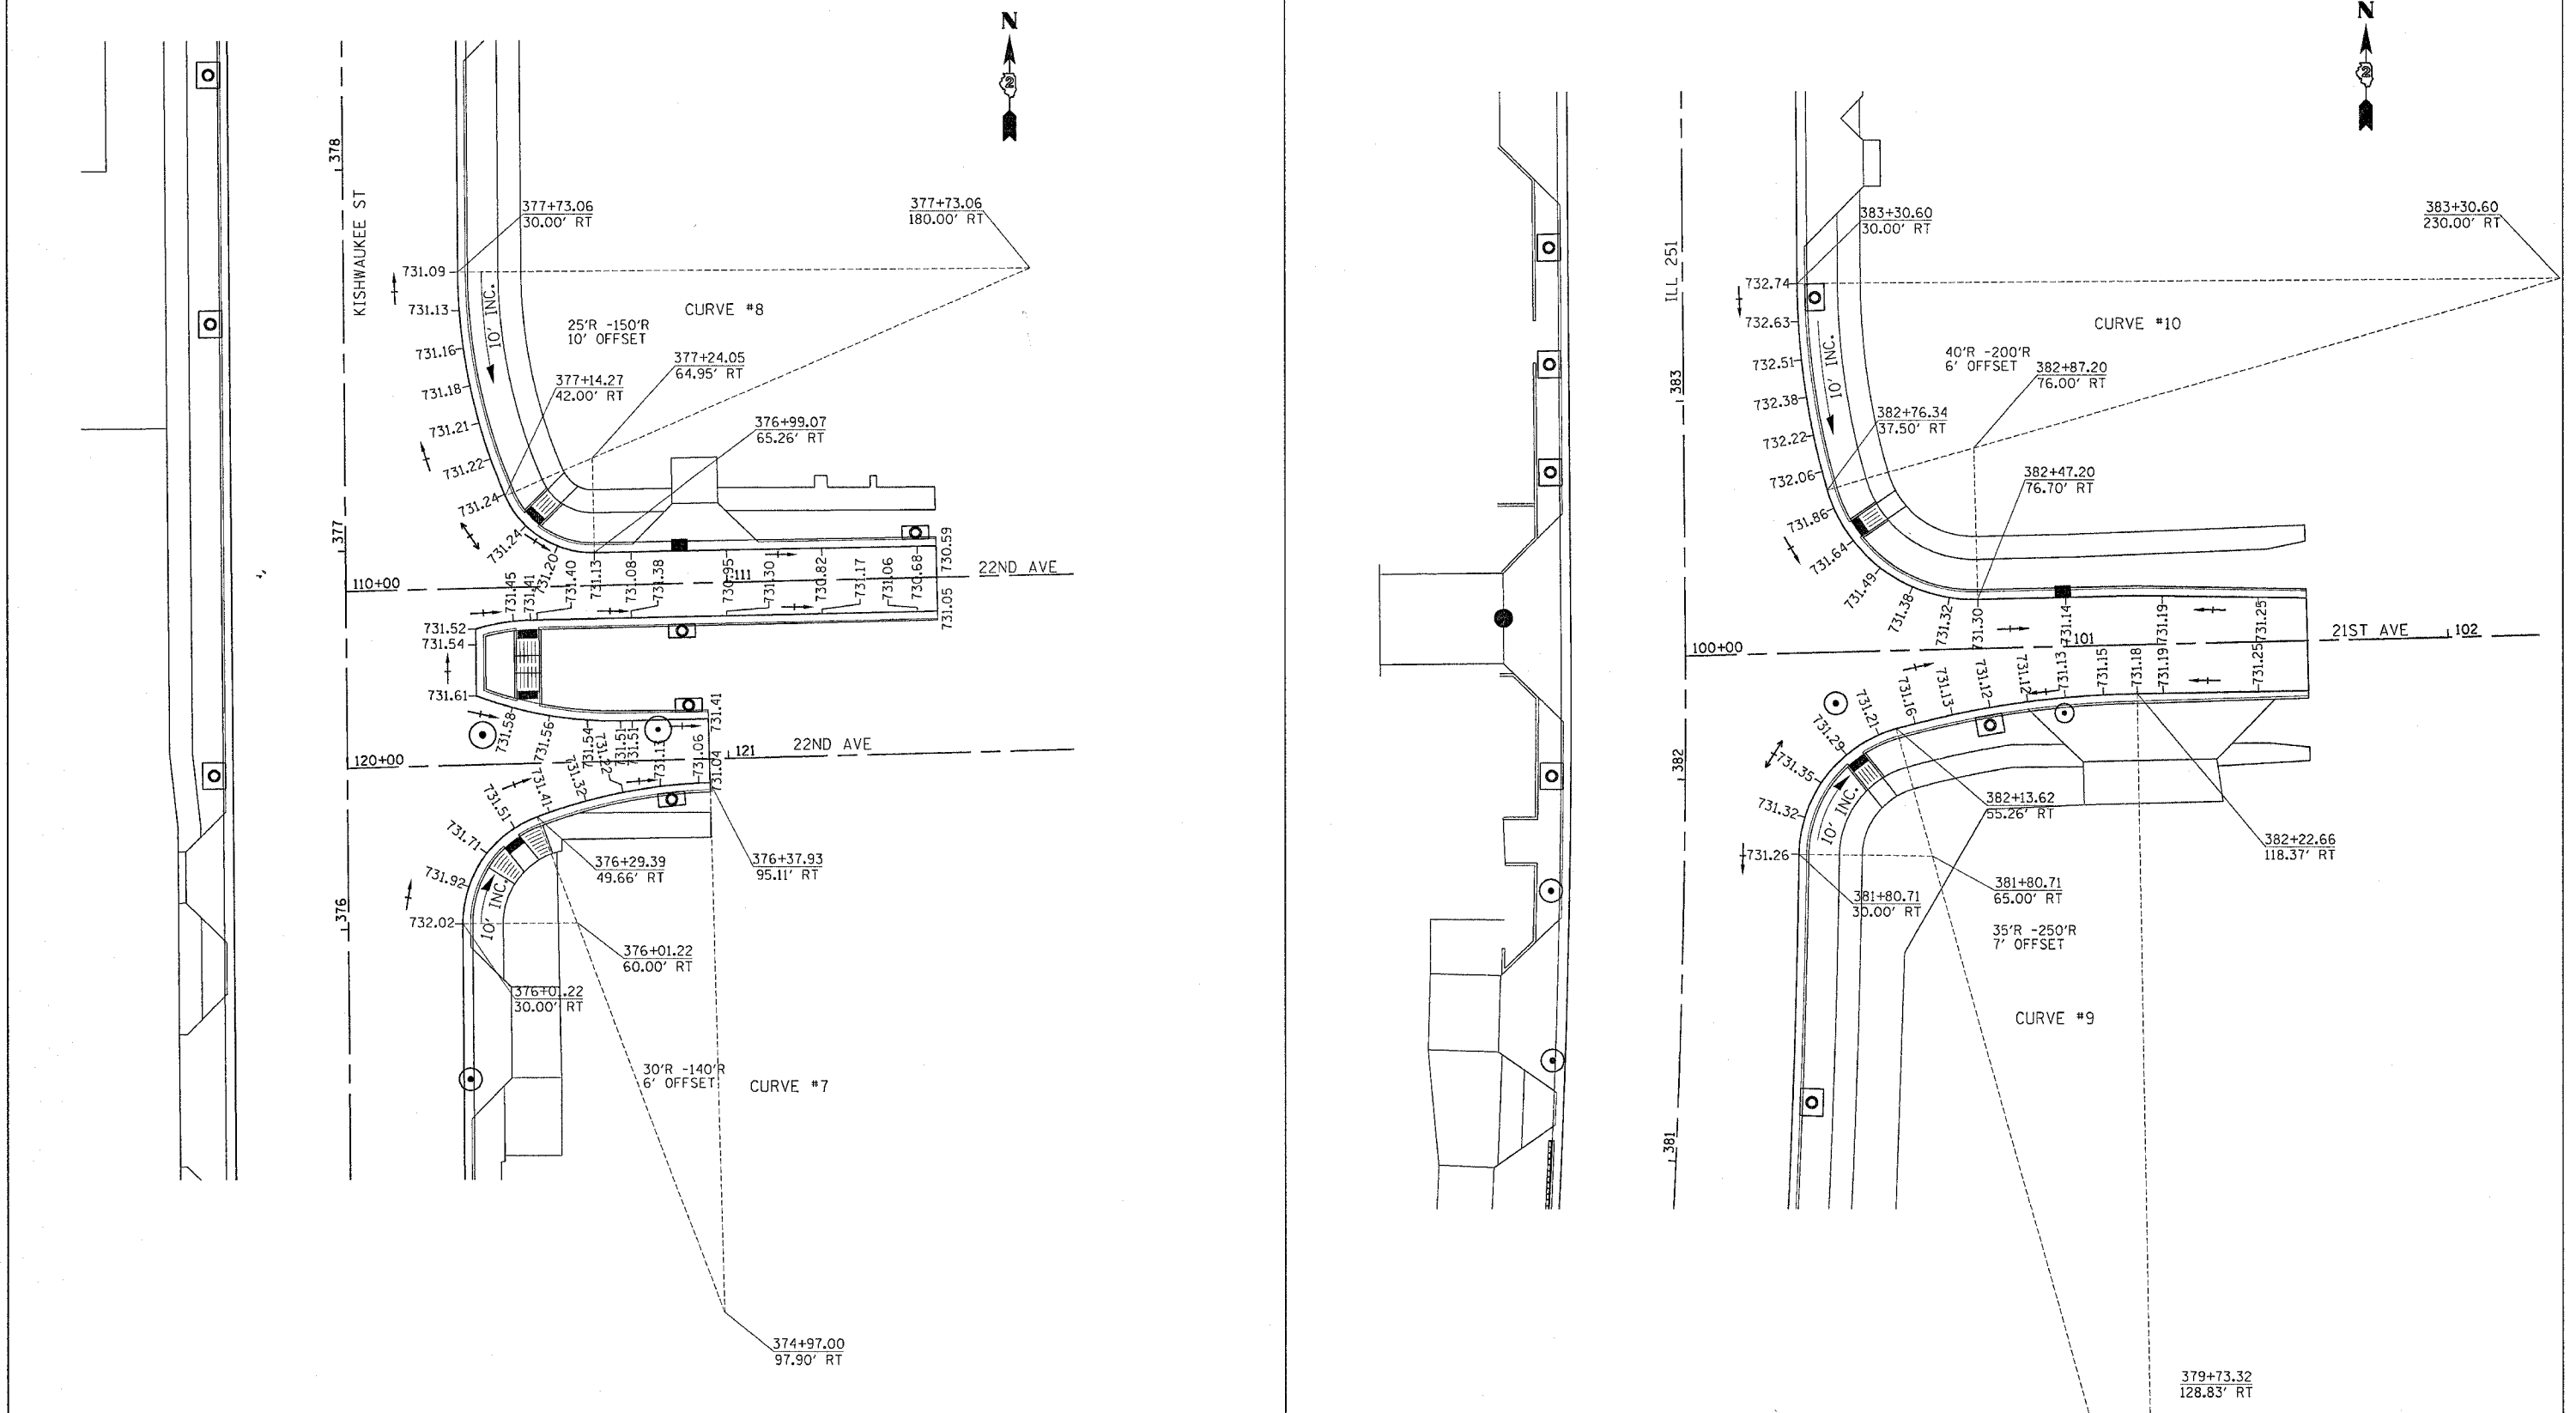

FILE NAME = #FILES  
 PLOT SCALE = #PLOTS/SCALE  
 PLOT DATE = The May 17 07:52:13 2007  
 OPERATOR = gromm  
 REF REF REF