


F.A. P. RTE.	SECTION	COUNTY	TOTAL SHEETS	SHEET NO.
734	(4MFT)R	WINNEBAGO	353	208
STA.		TO STA.		
FED. ROAD DIST. NO.		ILLINOIS	FED. AID PROJECT	

PAVEMENT ELEVATIONS

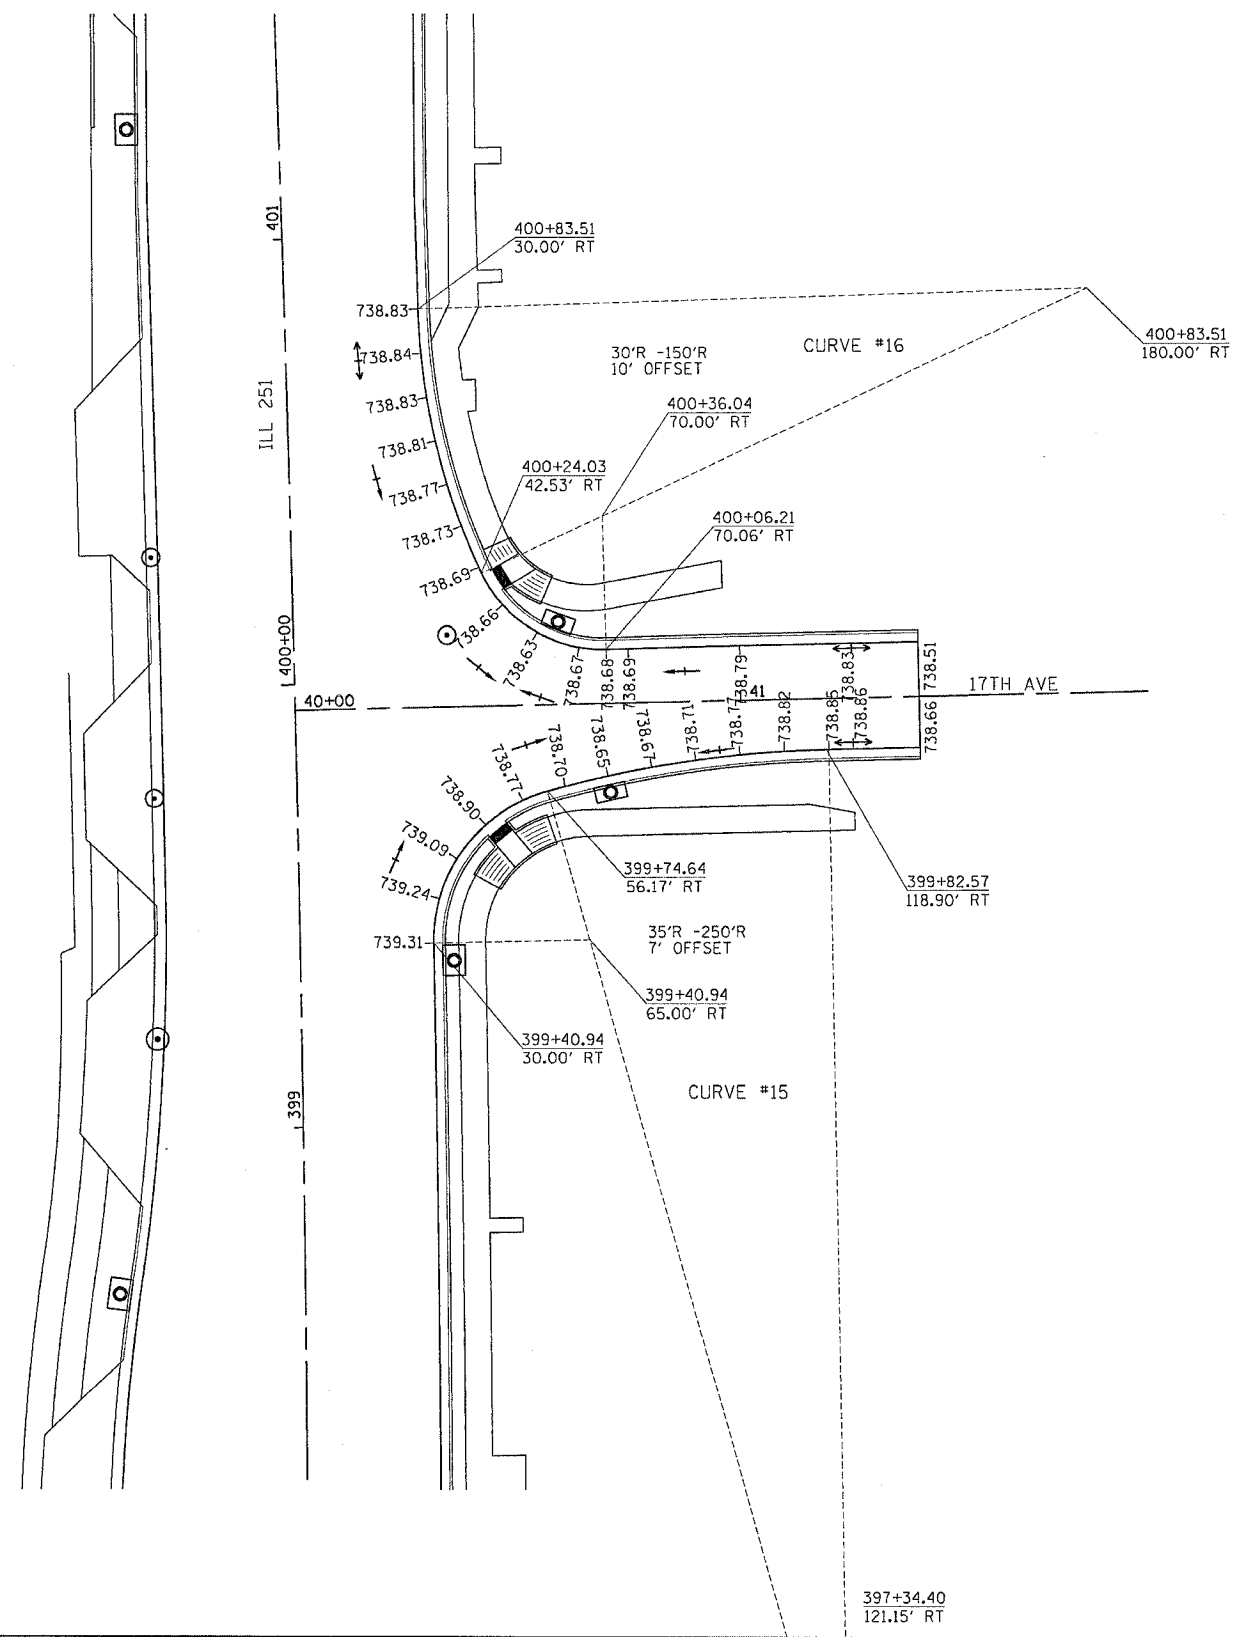

REVISIONS	
NAME	DATE

ILLINOIS DEPARTMENT OF TRANSPORTATION

SCALE: VERT. HORIZ. DATE

DRAWN BY CHECKED BY

PAVEMENT ELEVATIONS

FILE NAME **FILES
 LEVELS **LEVELS*
 PLOT SCALE **PLOTSCALE*
 DATE **DATE**
 OPERATOR **OPERATOR**
 REF REF
 REF REF