



CONTRACT NO.		CONTRACT NO. 64450	
F.A.P. RTE.	SECTION	COUNTY	TOTAL SHEETS
734	4MFT/R	WINNEBAGO	353
SHEET NO.		211	
STA.		TO STA.	
FED. ROAD DIST. NO.		ILLINOIS FED. AID PROJECT	

PAVEMENT JOINT DETAILS

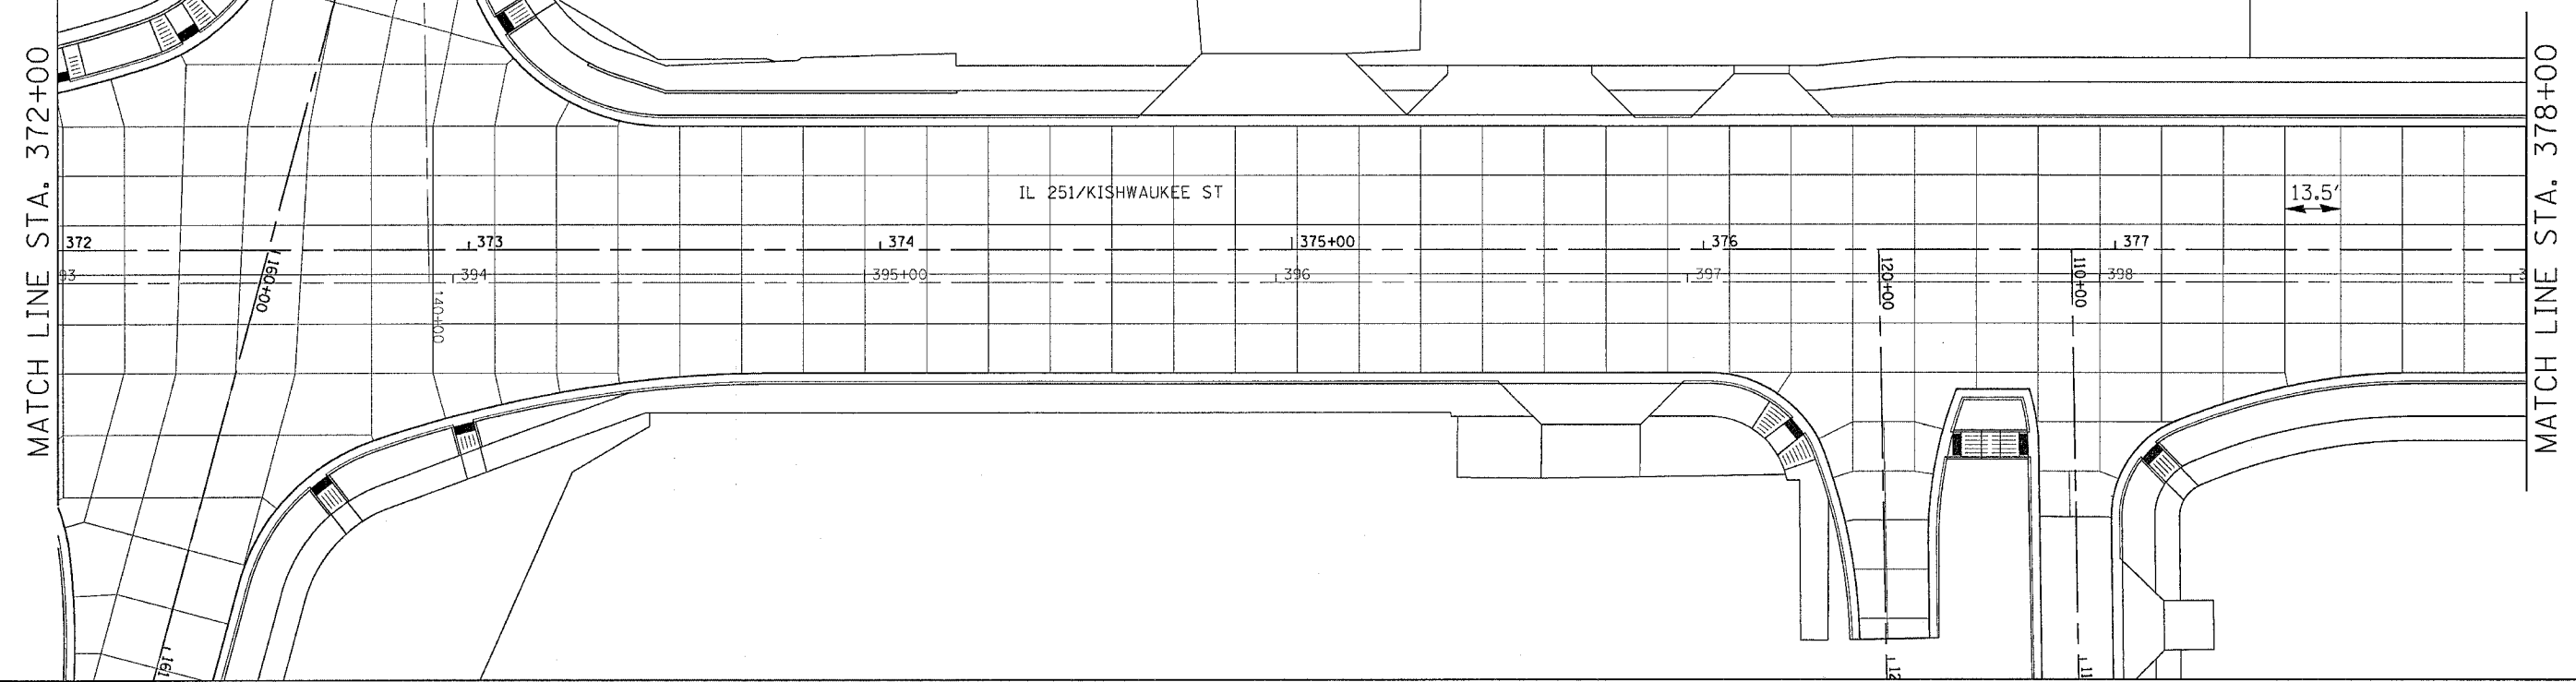

TRANSVERSE JOINT SPACING IS 15' UNLESS OTHERWISE NOTED

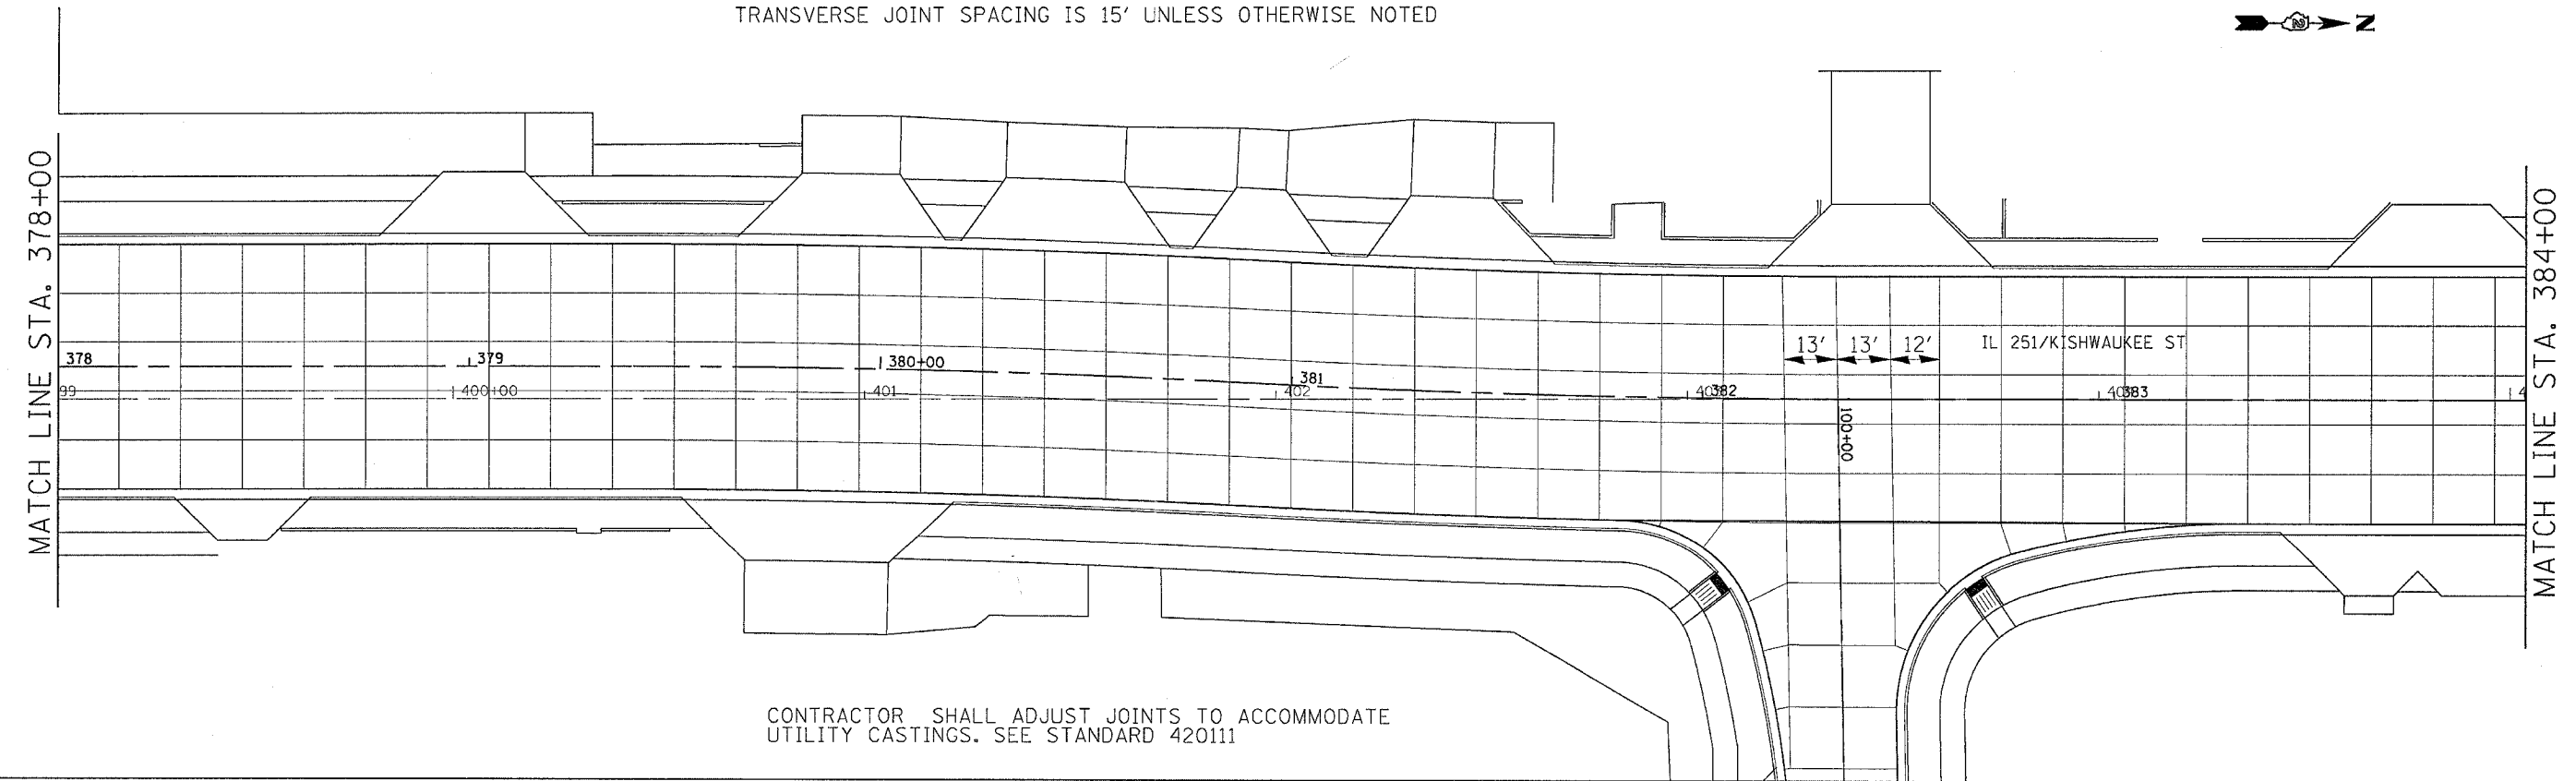

CONTRACTOR SHALL ADJUST JOINTS TO ACCOMMODATE UTILITY CASTINGS. SEE STANDARD 420111

FILE NAME = #FILES
 PLOT SCALE = #PLOTS/SCALE
 PLOT DATE = Fri, Apr 27 09:41:44 2007
 OPERATOR = gromm
 REF REF
 REF REF