


F.A.R. RTE.	SECTION	COUNTY	TOTAL SHEETS	SHEET NO.
734	(4M)TR	WINNEBAGO	353	217
STA.		TO STA.		
FED. ROAD DIST. NO.		ILLINOIS	FED. AID PROJECT	

PAVEMENT JOINT DETAILS

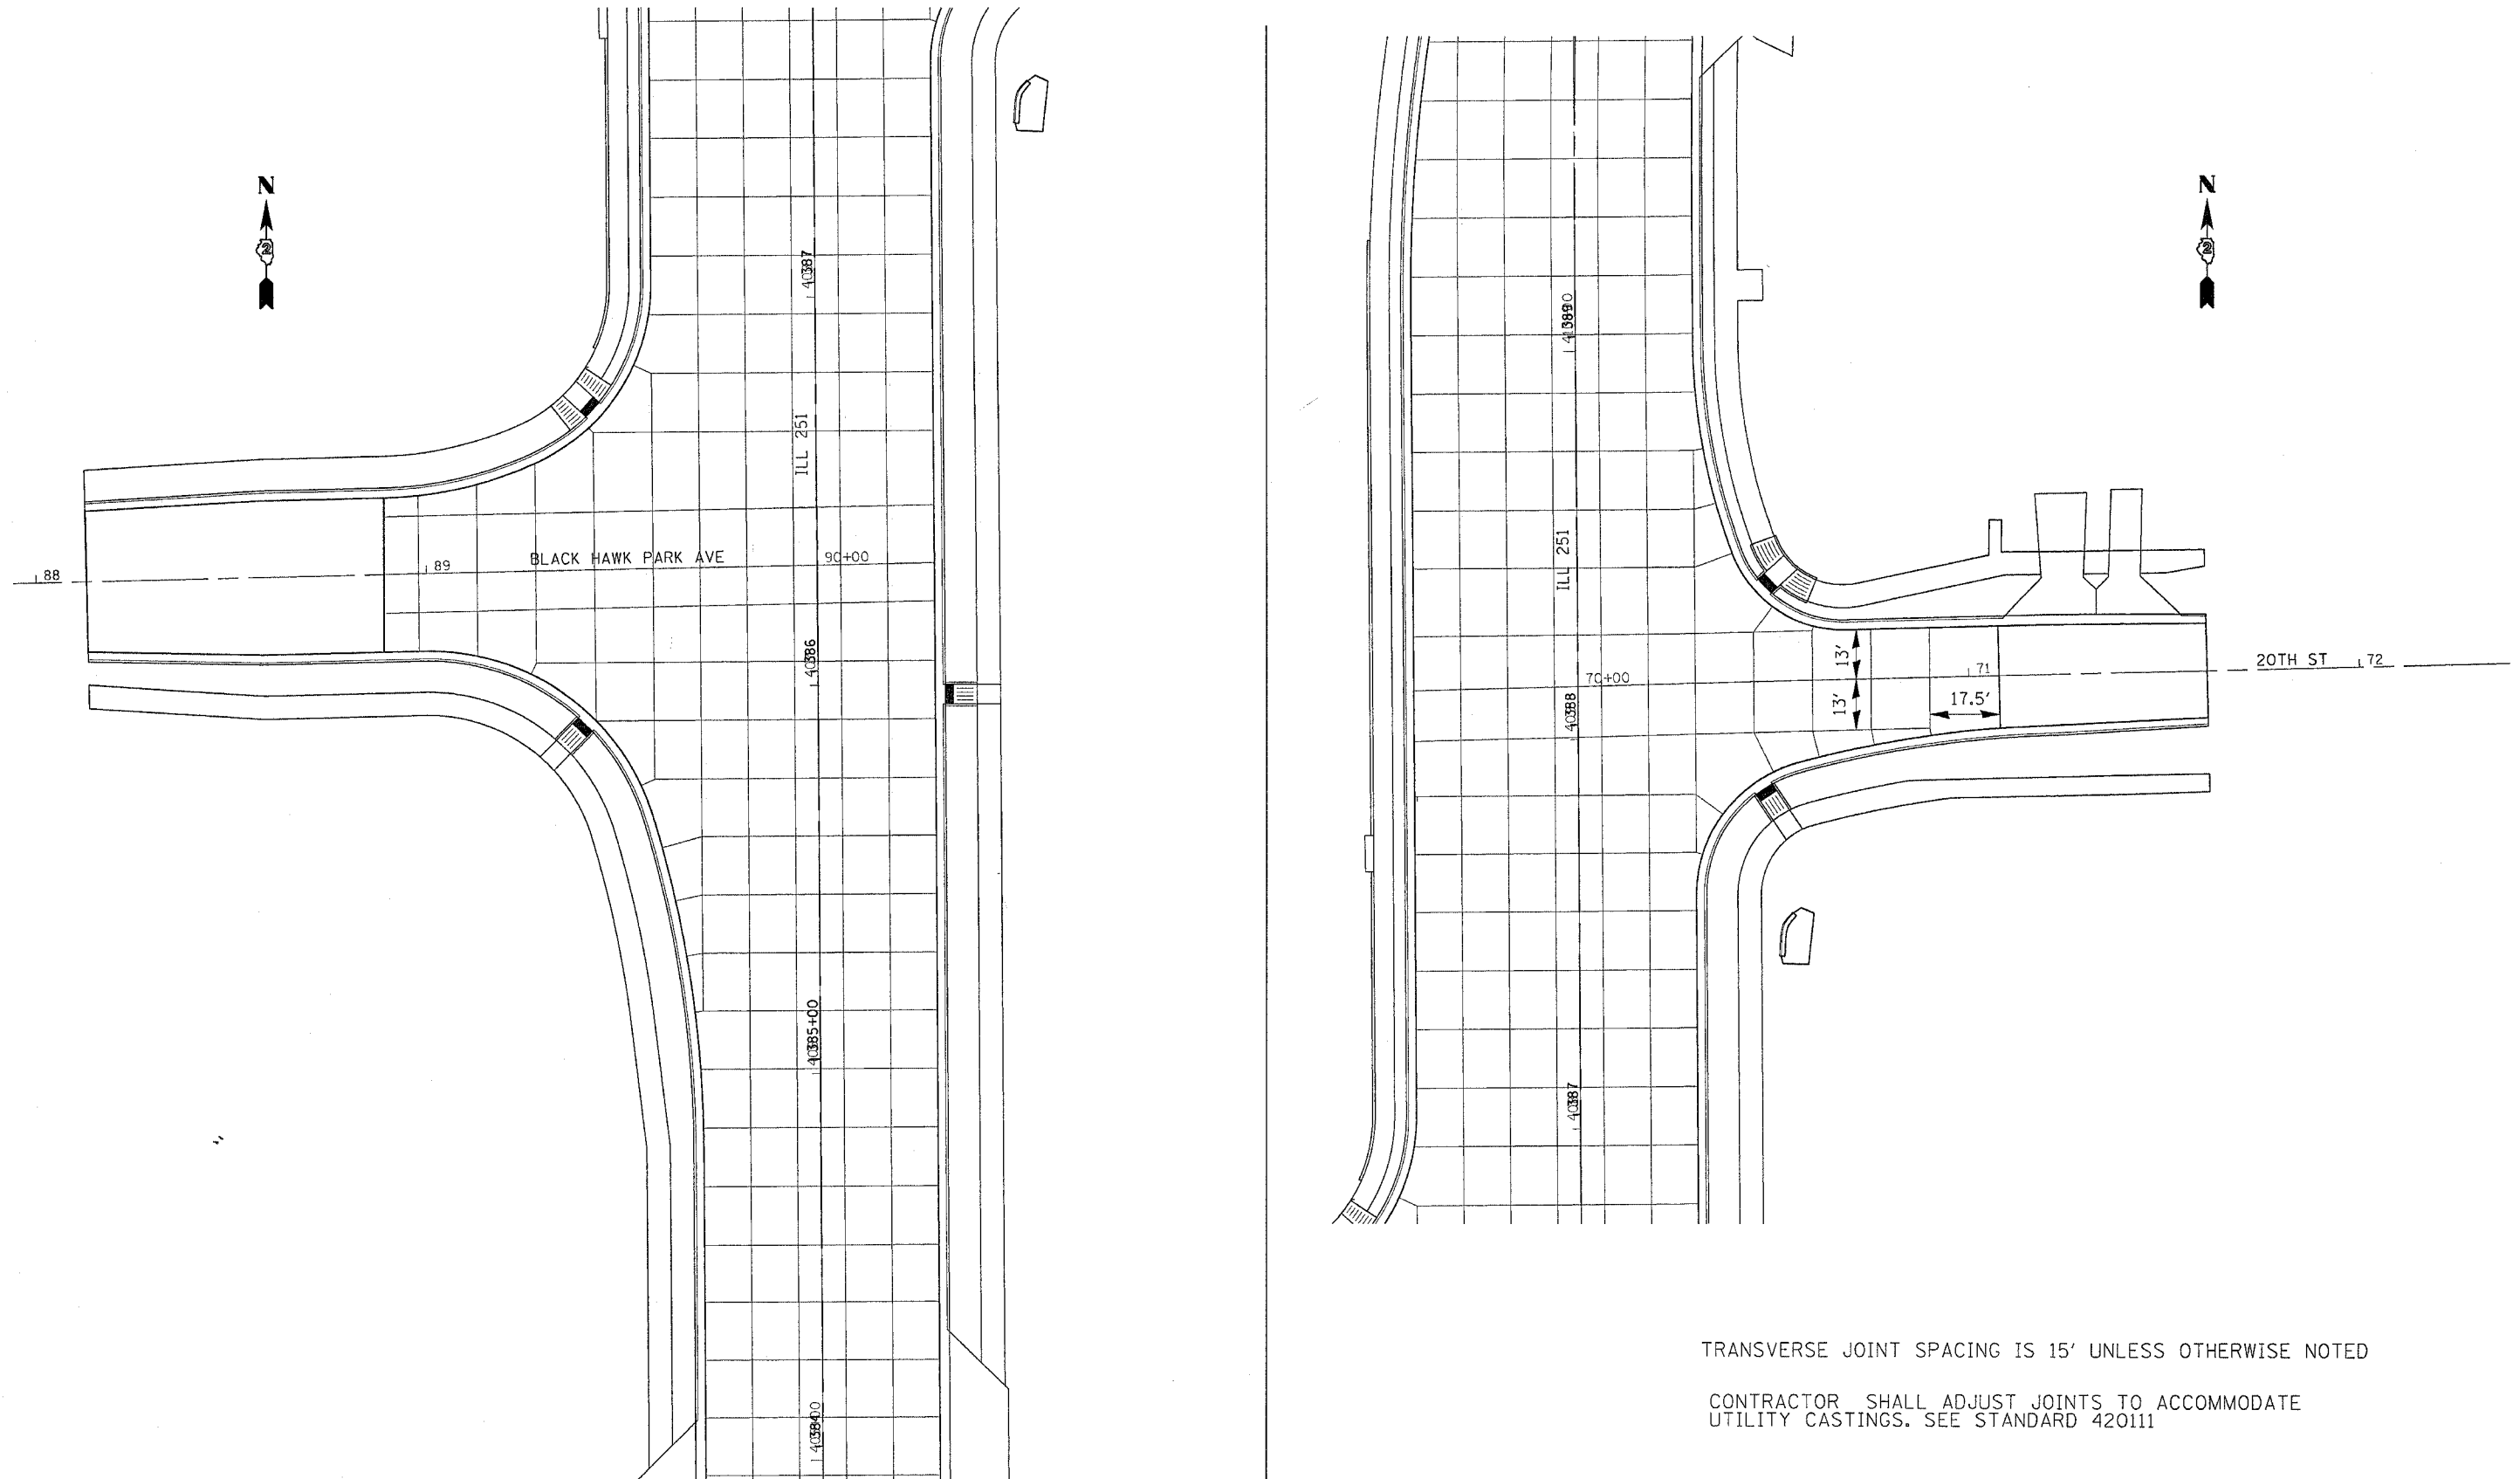

TRANSVERSE JOINT SPACING IS 15' UNLESS OTHERWISE NOTED

CONTRACTOR SHALL ADJUST JOINTS TO ACCOMMODATE UTILITY CASTINGS. SEE STANDARD 420111

FILE NAME = #FILES
 LEVELS = #LEVELS
 PLOT SCALE = #PLOTS/SCALE
 OPERATOR = #OPERATOR
 REF REF REF REF REF REF