


F.A.R. RY.	SECTION	COUNTY	TOTAL SHEETS	SHEET NO.
734	(4MFT)R	WINNEBAGO	353	218
STA.		TO STA.		
FED. ROAD DIST. NO.		ILLINOIS	FED. AID PROJECT	

PAVEMENT JOINT DETAILS

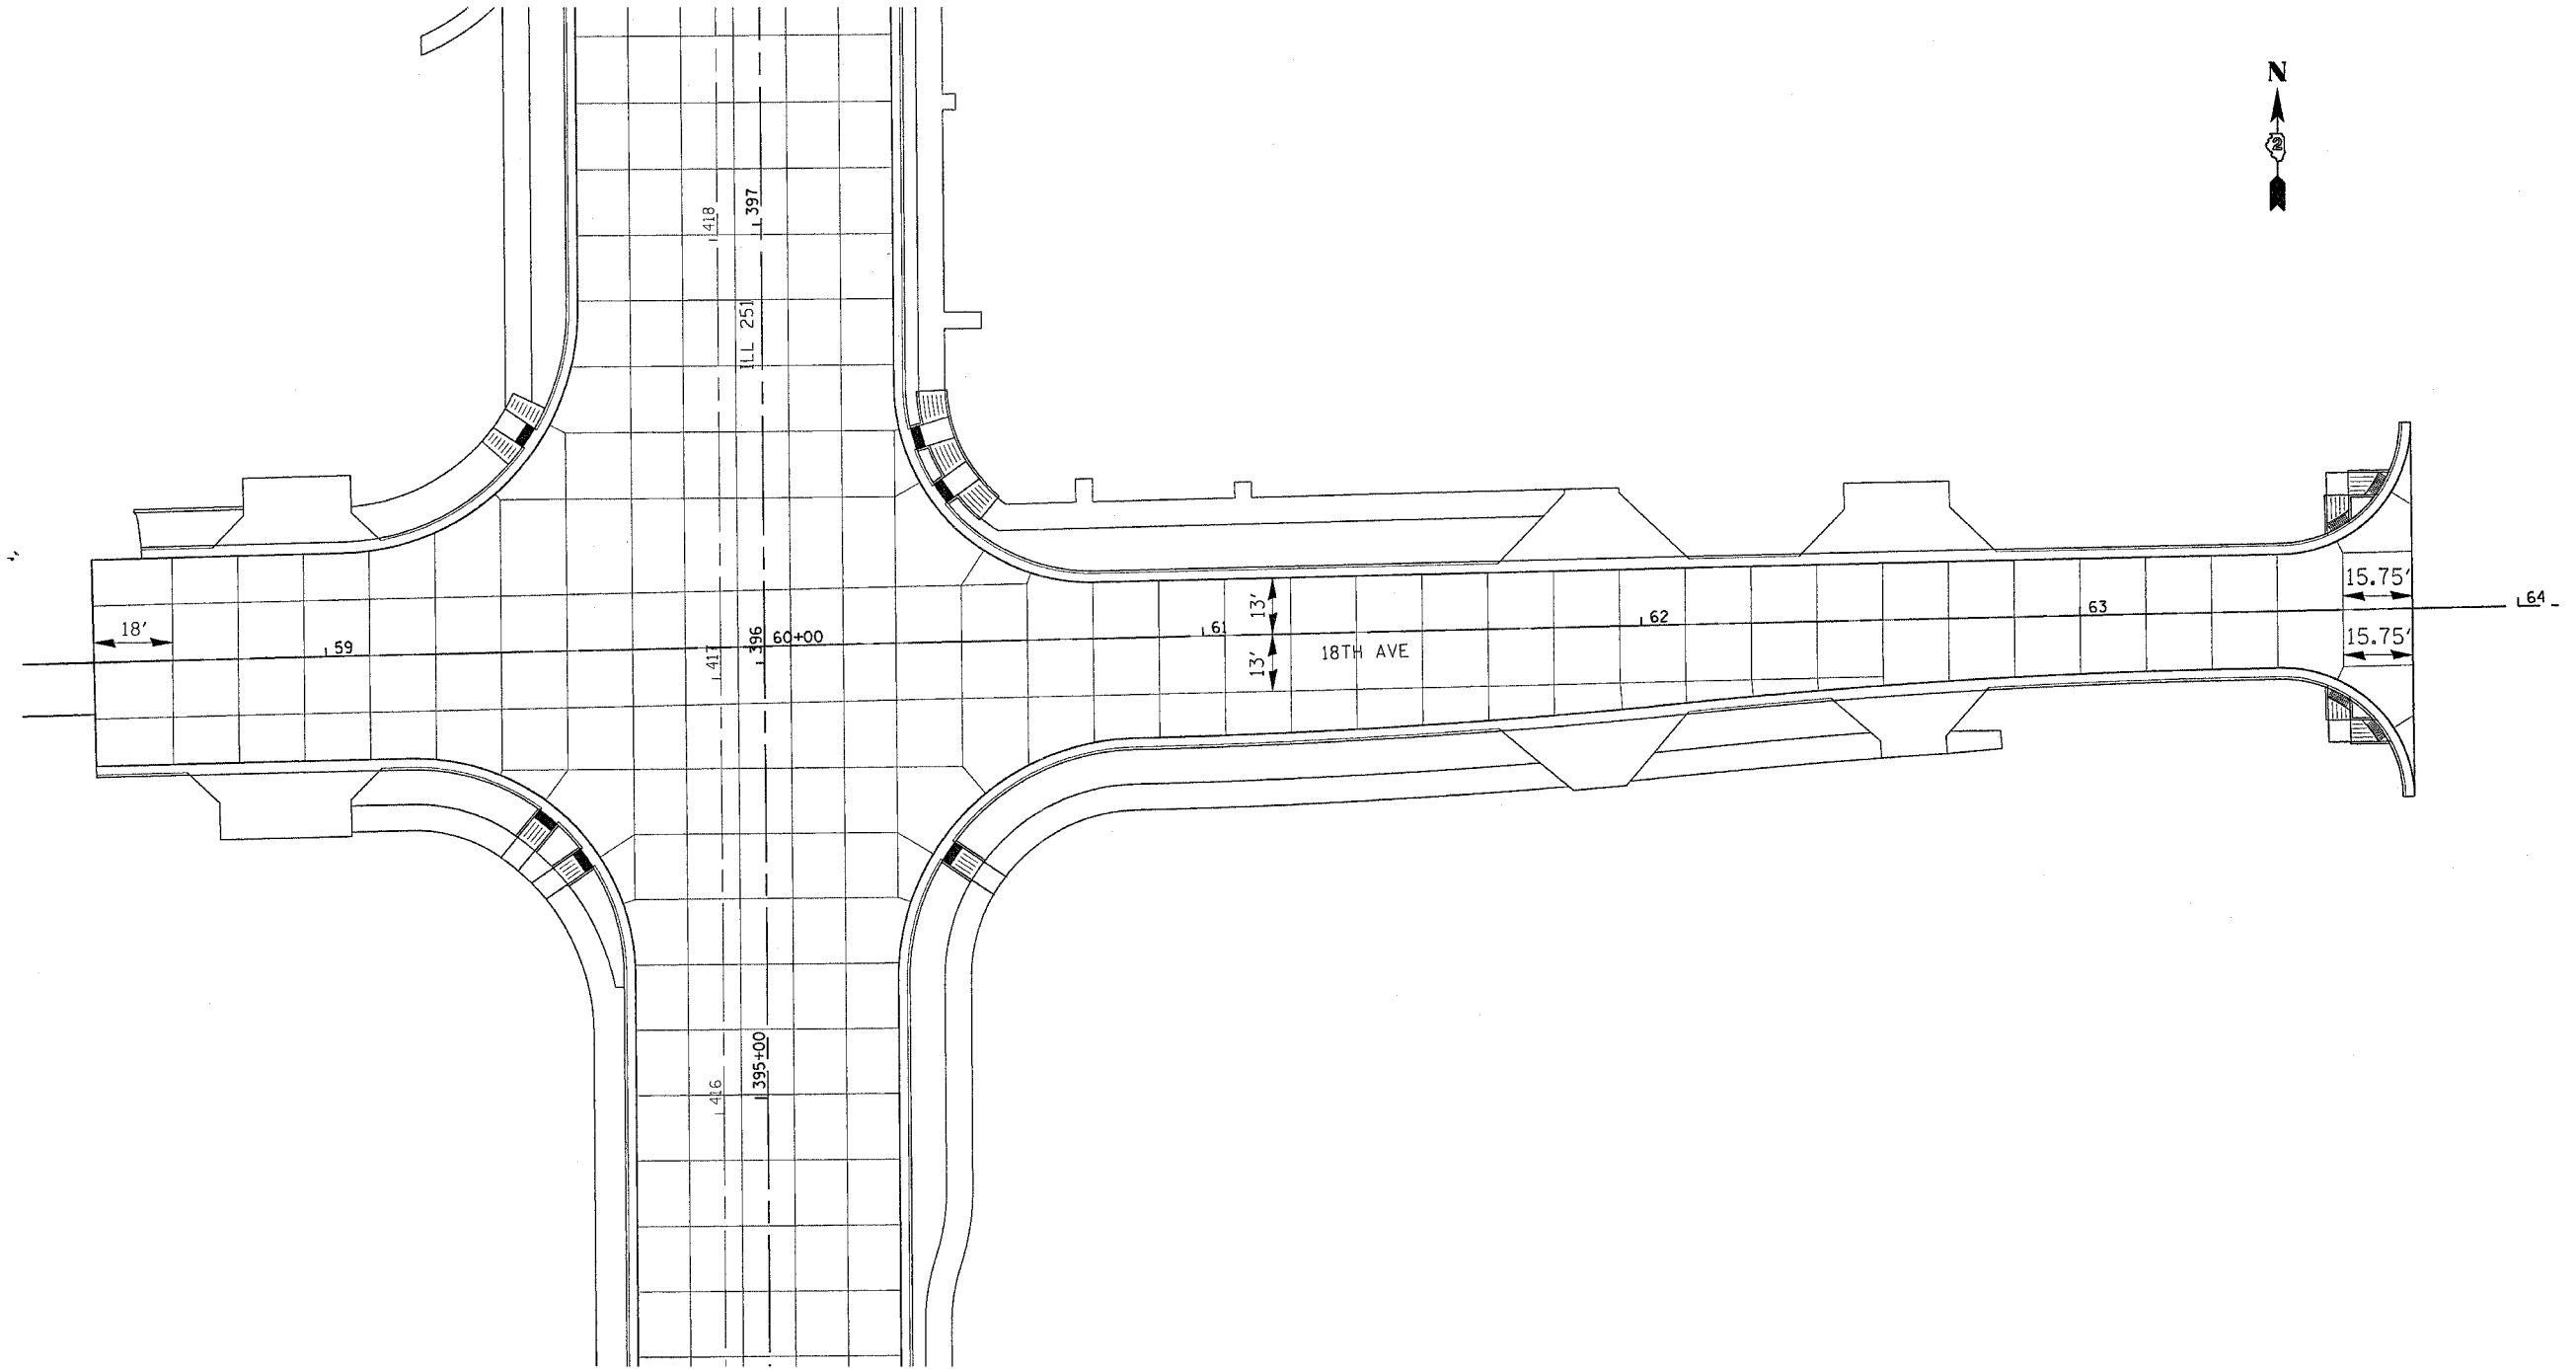

TRANSVERSE JOINT SPACING IS 15' UNLESS OTHERWISE NOTED

CONTRACTOR SHALL ADJUST JOINTS TO ACCOMMODATE UTILITY CASTINGS. SEE STANDARD 420111

REVISIONS	
NAME	DATE

ILLINOIS DEPARTMENT OF TRANSPORTATION

SCALE: VERT. HORIZ.
DATE

DRAWN BY
CHECKED BY

FILE NAME = #FILES
 LEVEL = #LEVELS
 PLOT SCALE = #PLOT SCALES
 PLOT DATE = Fri Apr 27 09:41:52 2007
 OPERATOR = granton
 REF REF REF REF REF