


F.A.P. RTE.	SECTION	COUNTY	TOTAL SHEETS	SHEET NO.
734	(4MFT)R	WINNEBAGO	353	222
STA.		TO STA.		
FED. ROAD DIST. NO.		ILLINOIS	FED. AID PROJECT	

PAVEMENT MARKING




MATCH LINE STA. 372+00

MATCH LINE STA. 378+00

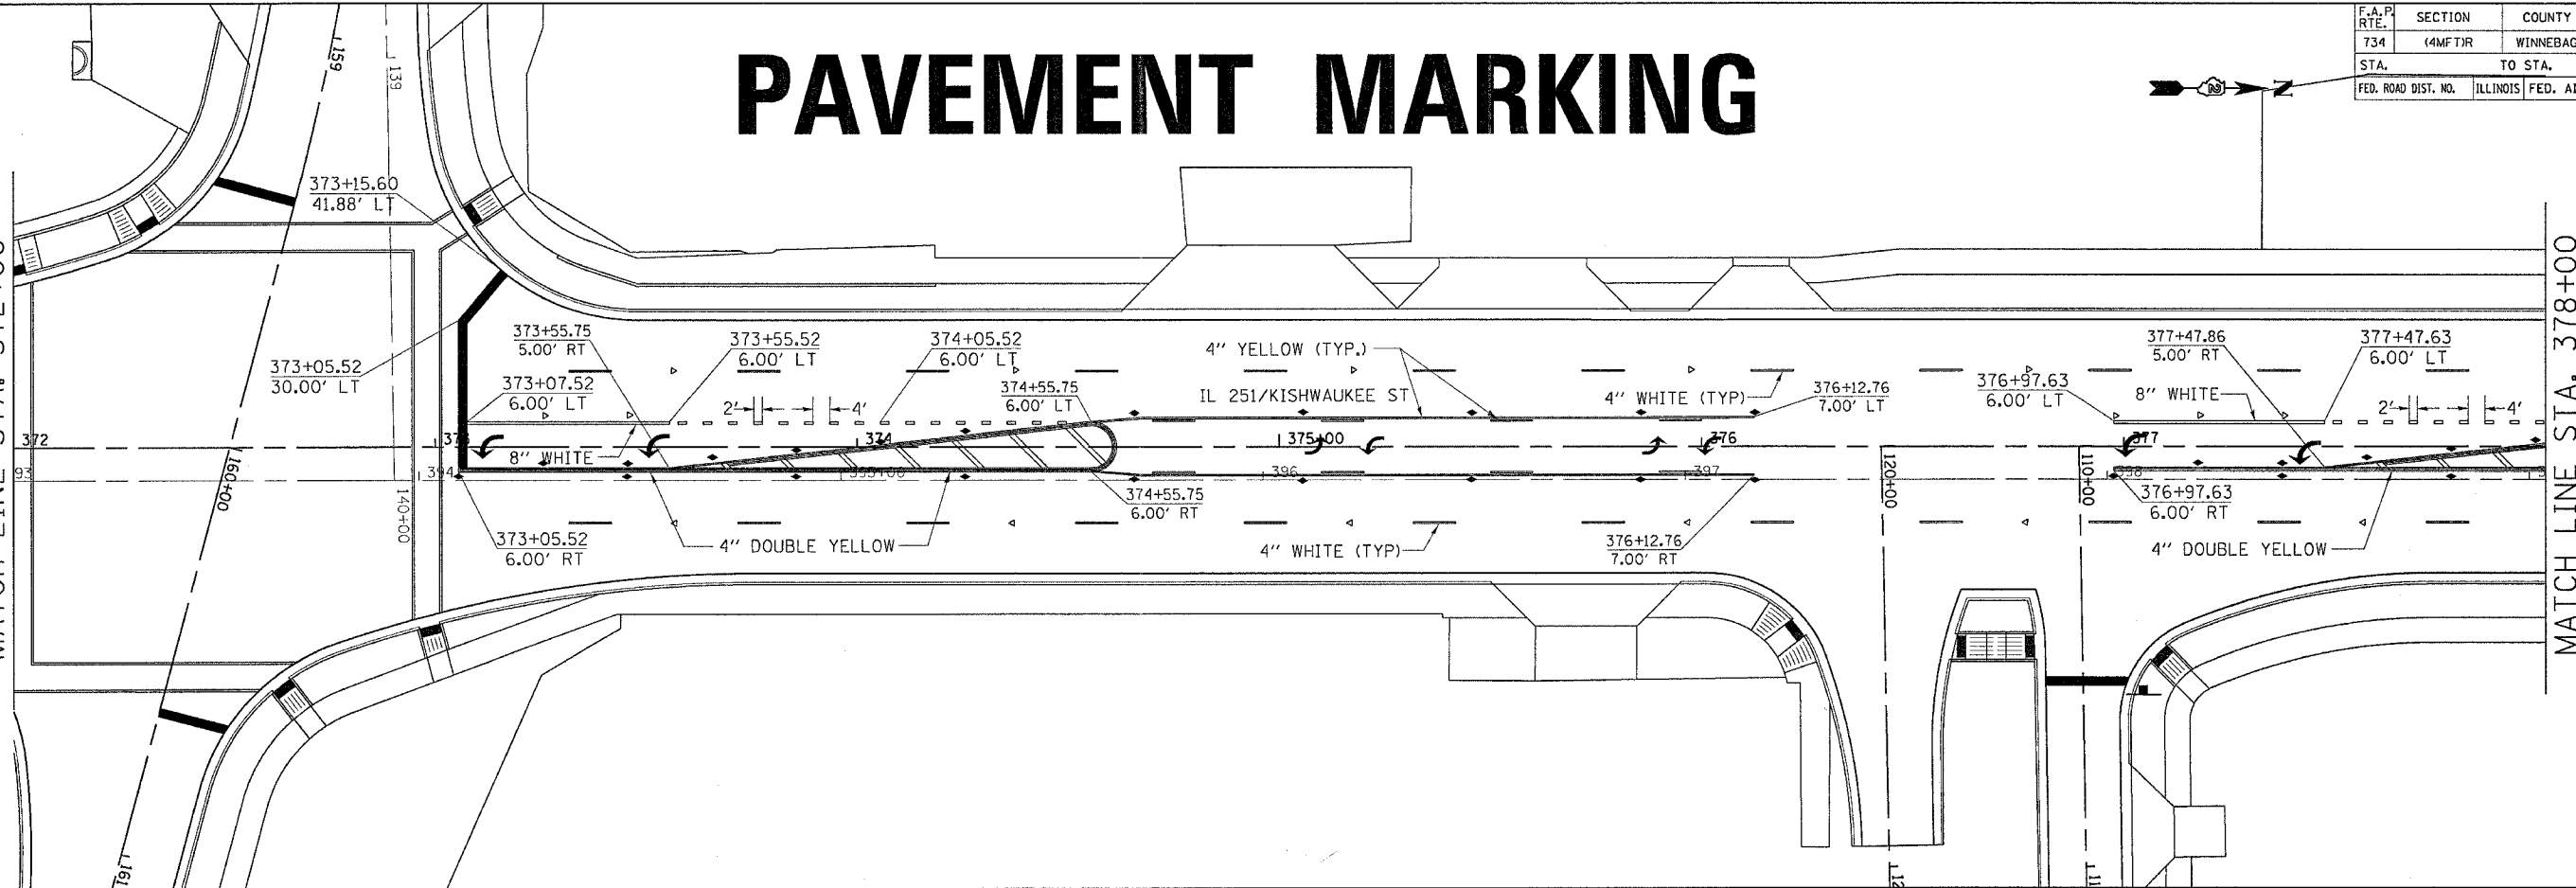

MATCH LINE STA. 378+00

MATCH LINE STA. 384+00

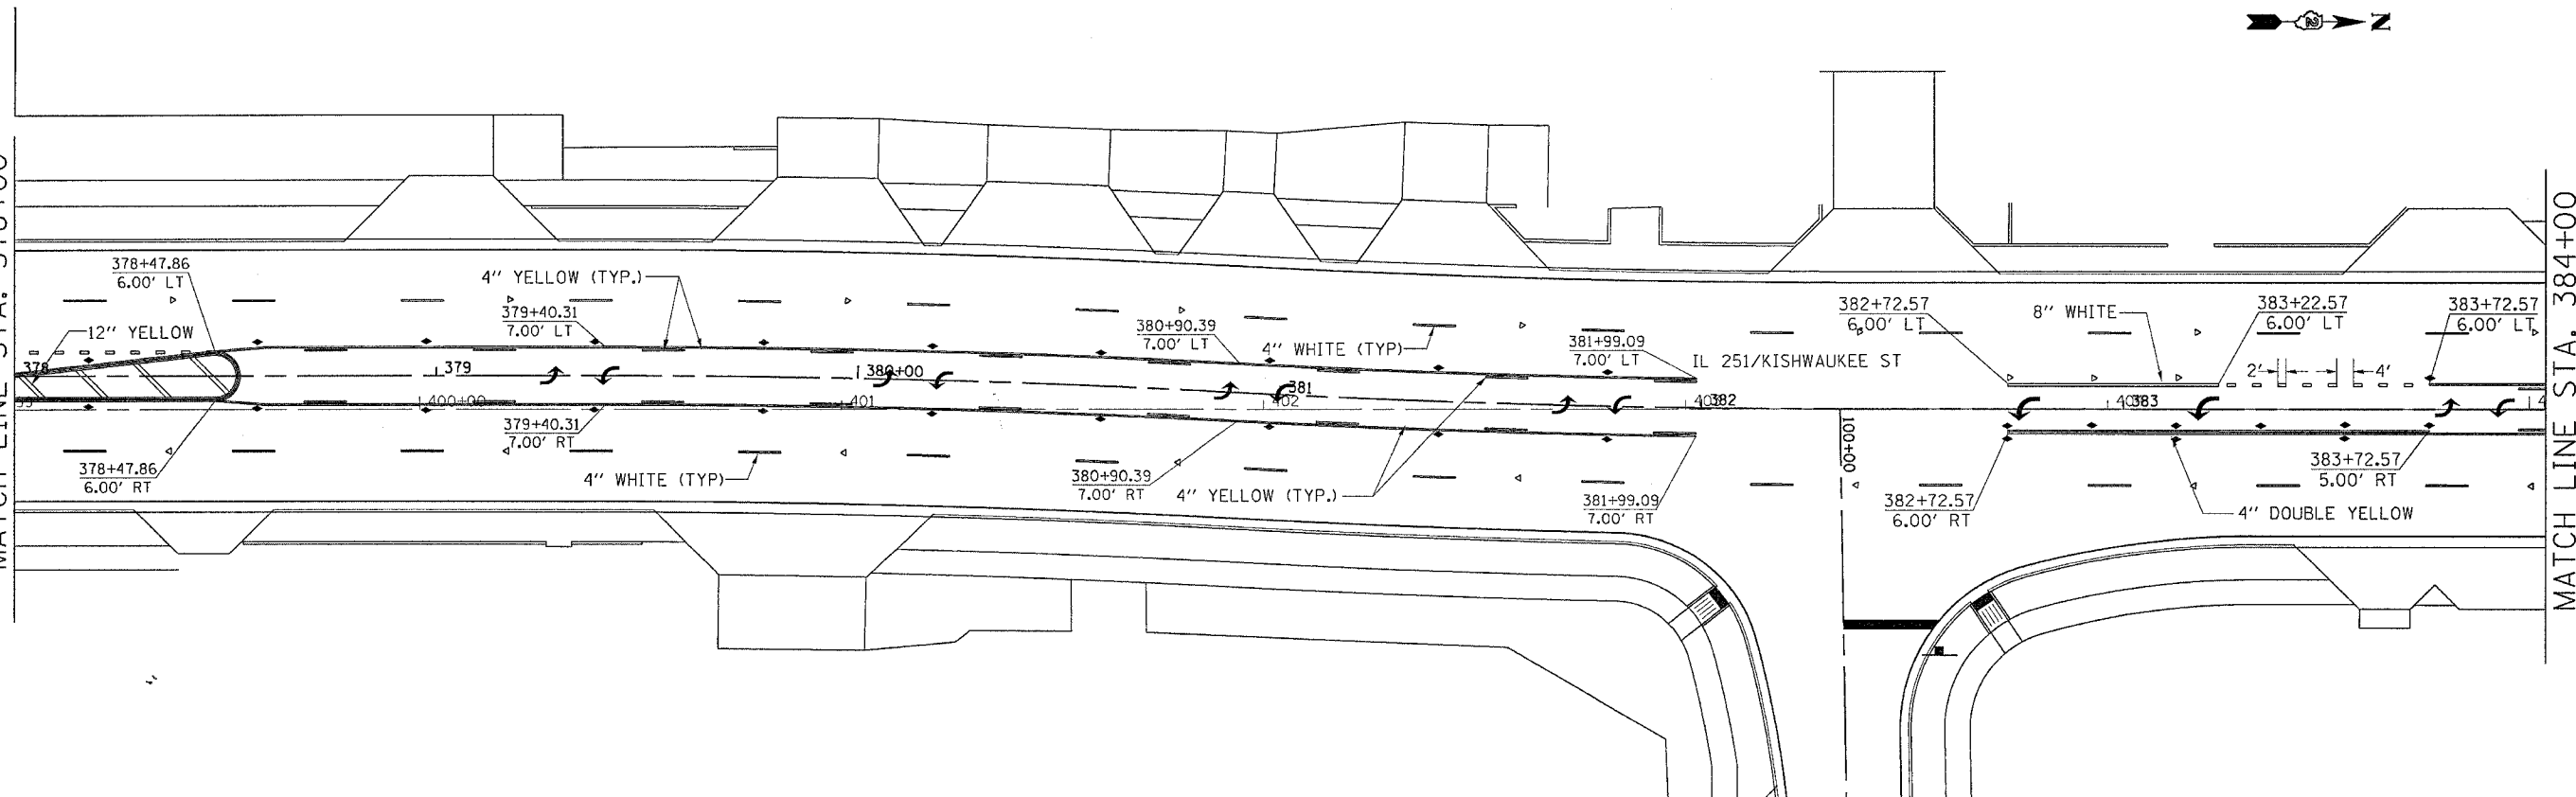

PLOT DATE = Fri Apr 27 09:48:21 2007
 PLOT NAME = 20070427_094821_001.dgn
 PLOT SCALE = 20.0000 / IN.
 USER NAME = grantpm