


F.A.P. RTE.	SECTION	COUNTY	TOTAL SHEETS	SHEET NO.
734	(4MFT)R	WINNEBAGO	353	224
STA.		TO STA.		
FED. ROAD DIST. NO.		ILLINOIS FED. AID PROJECT		

# PAVEMENT MARKING




MATCH LINE STA. 396+00

MATCH LINE STA. 402+00

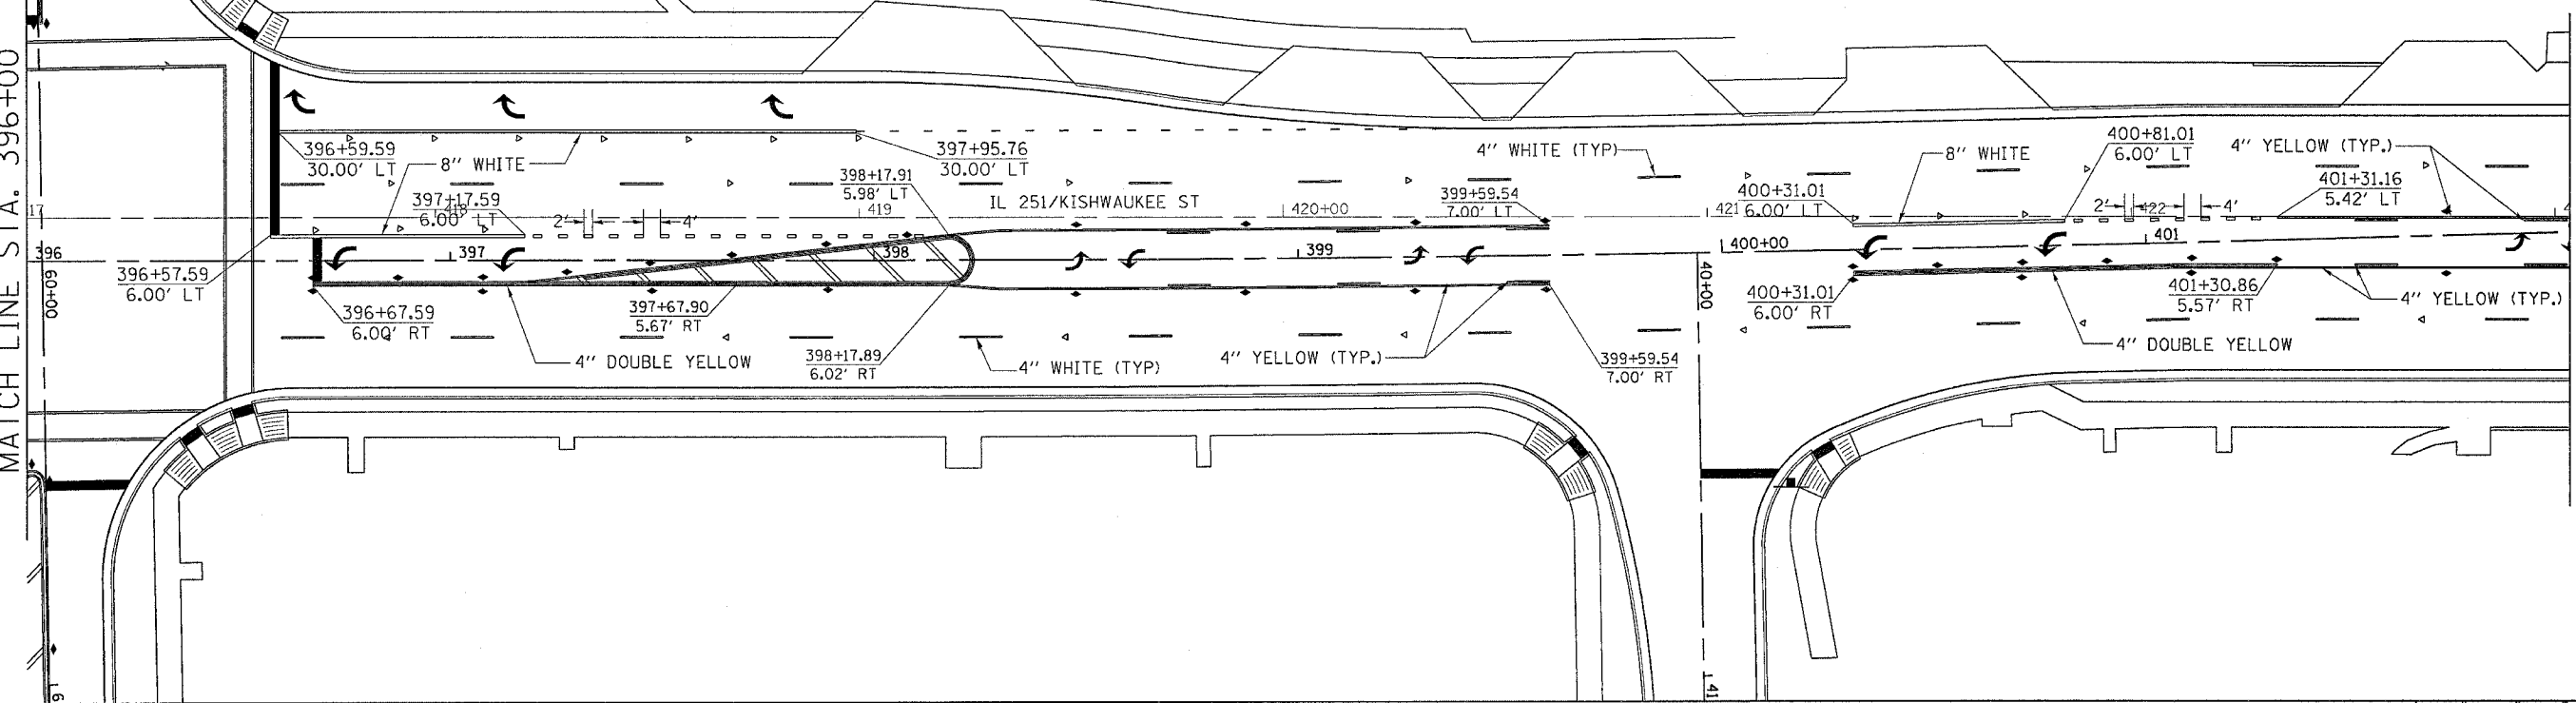

MATCH LINE STA. 402+00

MATCH LINE STA. 407+00

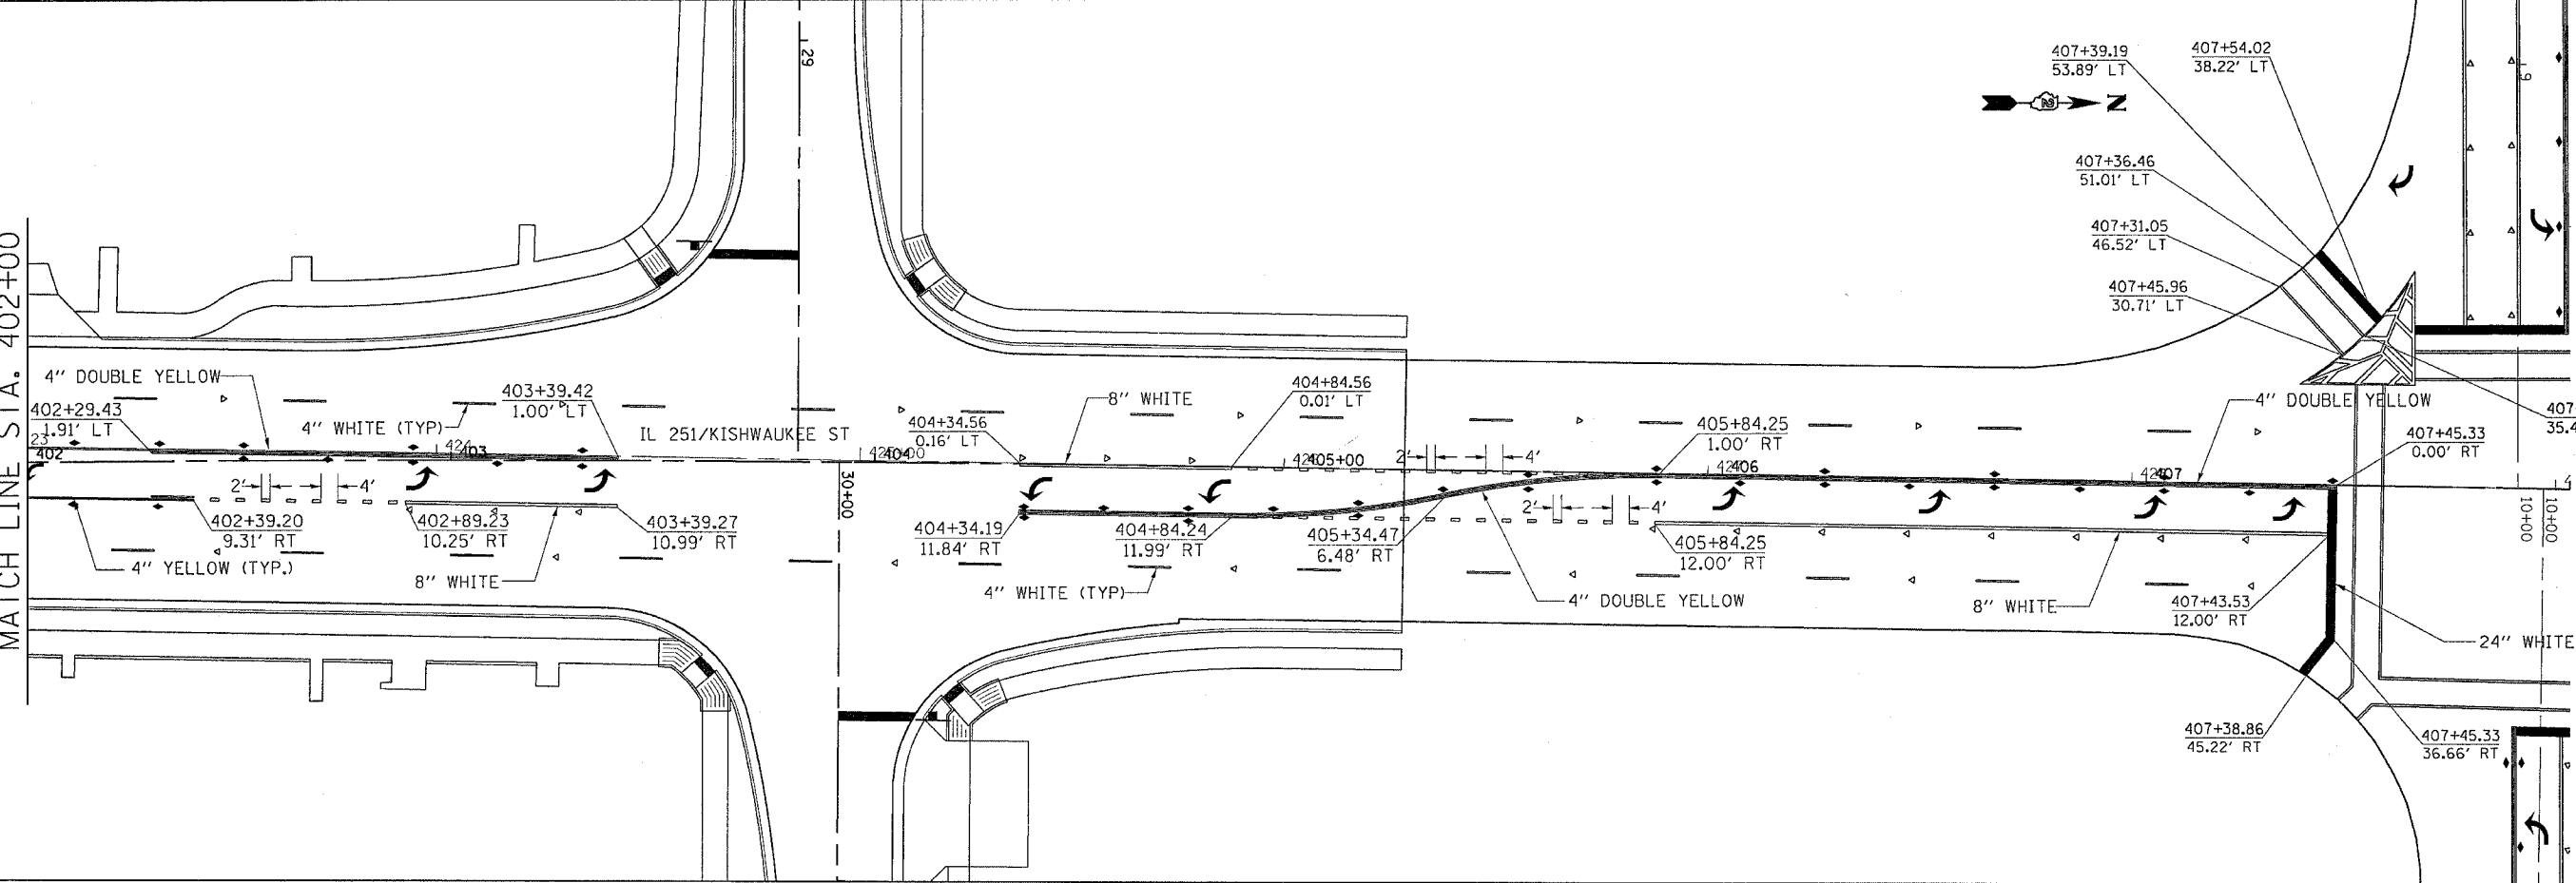

PLOT DATE = Fri Apr 27 09:48:23 2007  
 FILE NAME = I:\Road\64450\64450.dgn  
 PLOT SCALE = 20.0000 / 1.00  
 USER NAME = ggrantpm