
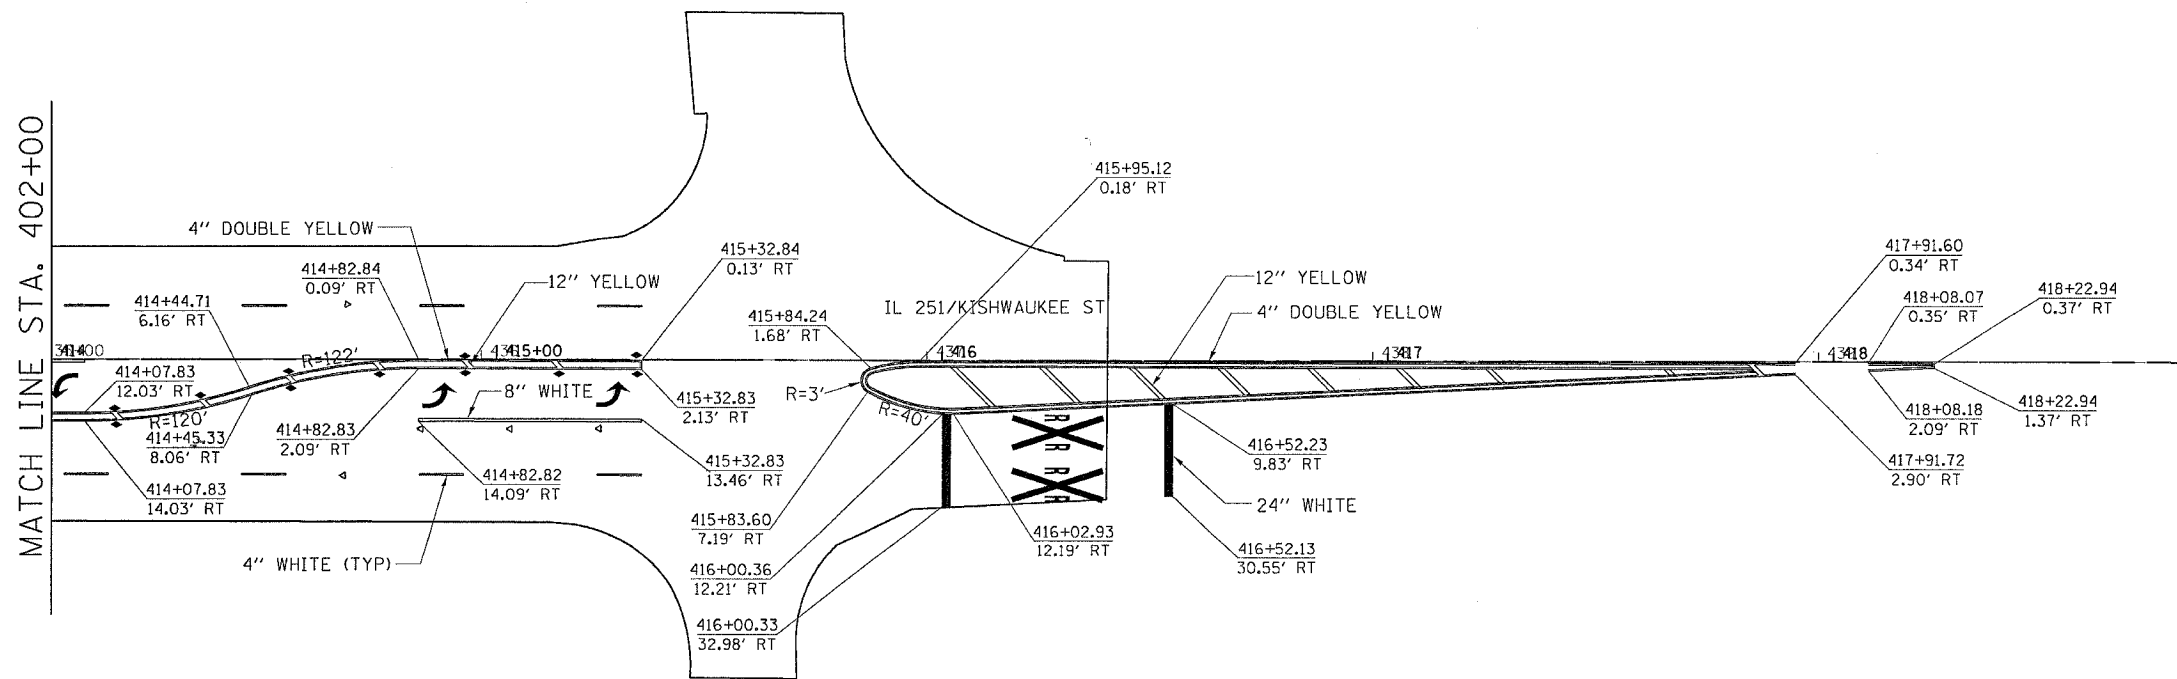


F.A.P. RTE.	SECTION	COUNTY	TOTAL SHEETS	SHEET NO.
734	(4MFT)R	WINNEBAGO	353	225
STA.		TO STA.		
FED. ROAD DIST. NO.		ILLINOIS	FED. AID PROJECT	

PAVEMENT MARKING

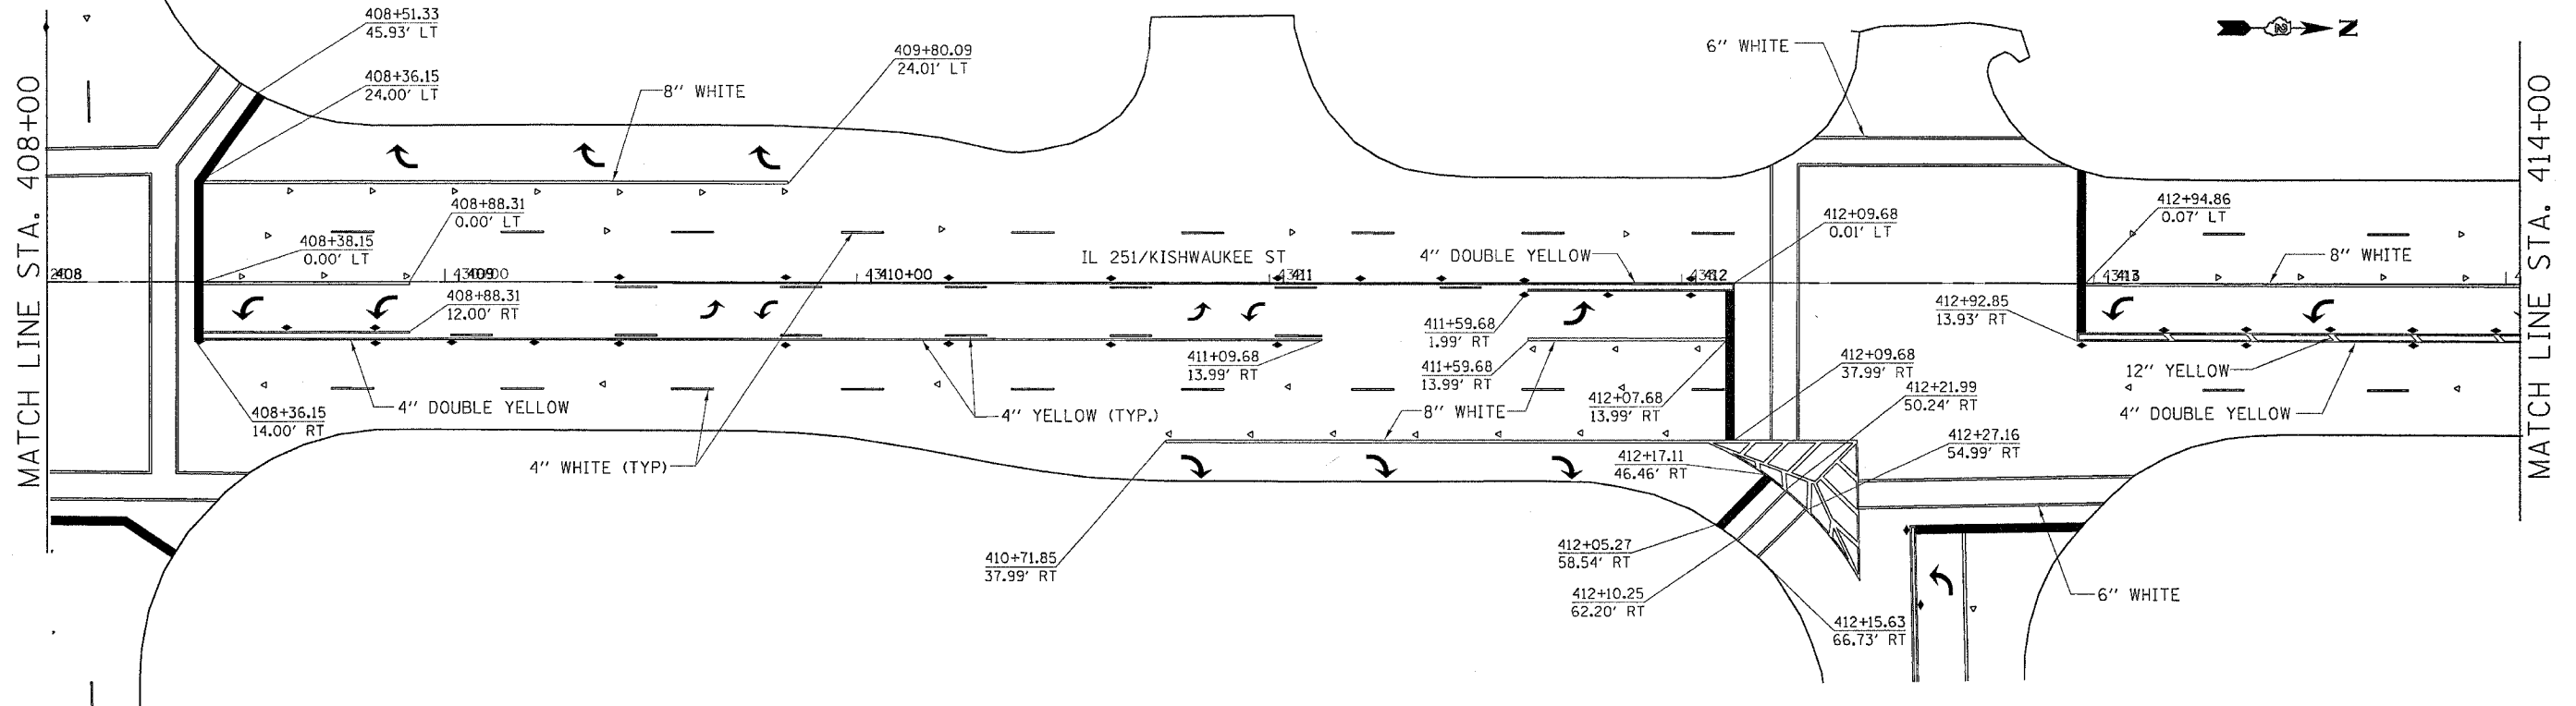

PLOT DATE = Fri Apr 27 09:48:24 2007
 FILE NAME = I:\10000\10000\10000.dgn
 PLOT SCALE = 20.0000 / IN.
 USER NAME = g-wentp