


F.A.P. RTE.	SECTION	COUNTY	TOTAL SHEETS	SHEET NO.
734	(4MFT)R	WINNEBAGO	353	229
STA.		TO STA.		
FED. ROAD DIST. NO.		ILLINOIS	FED. AID PROJECT	

# PAVEMENT MARKING

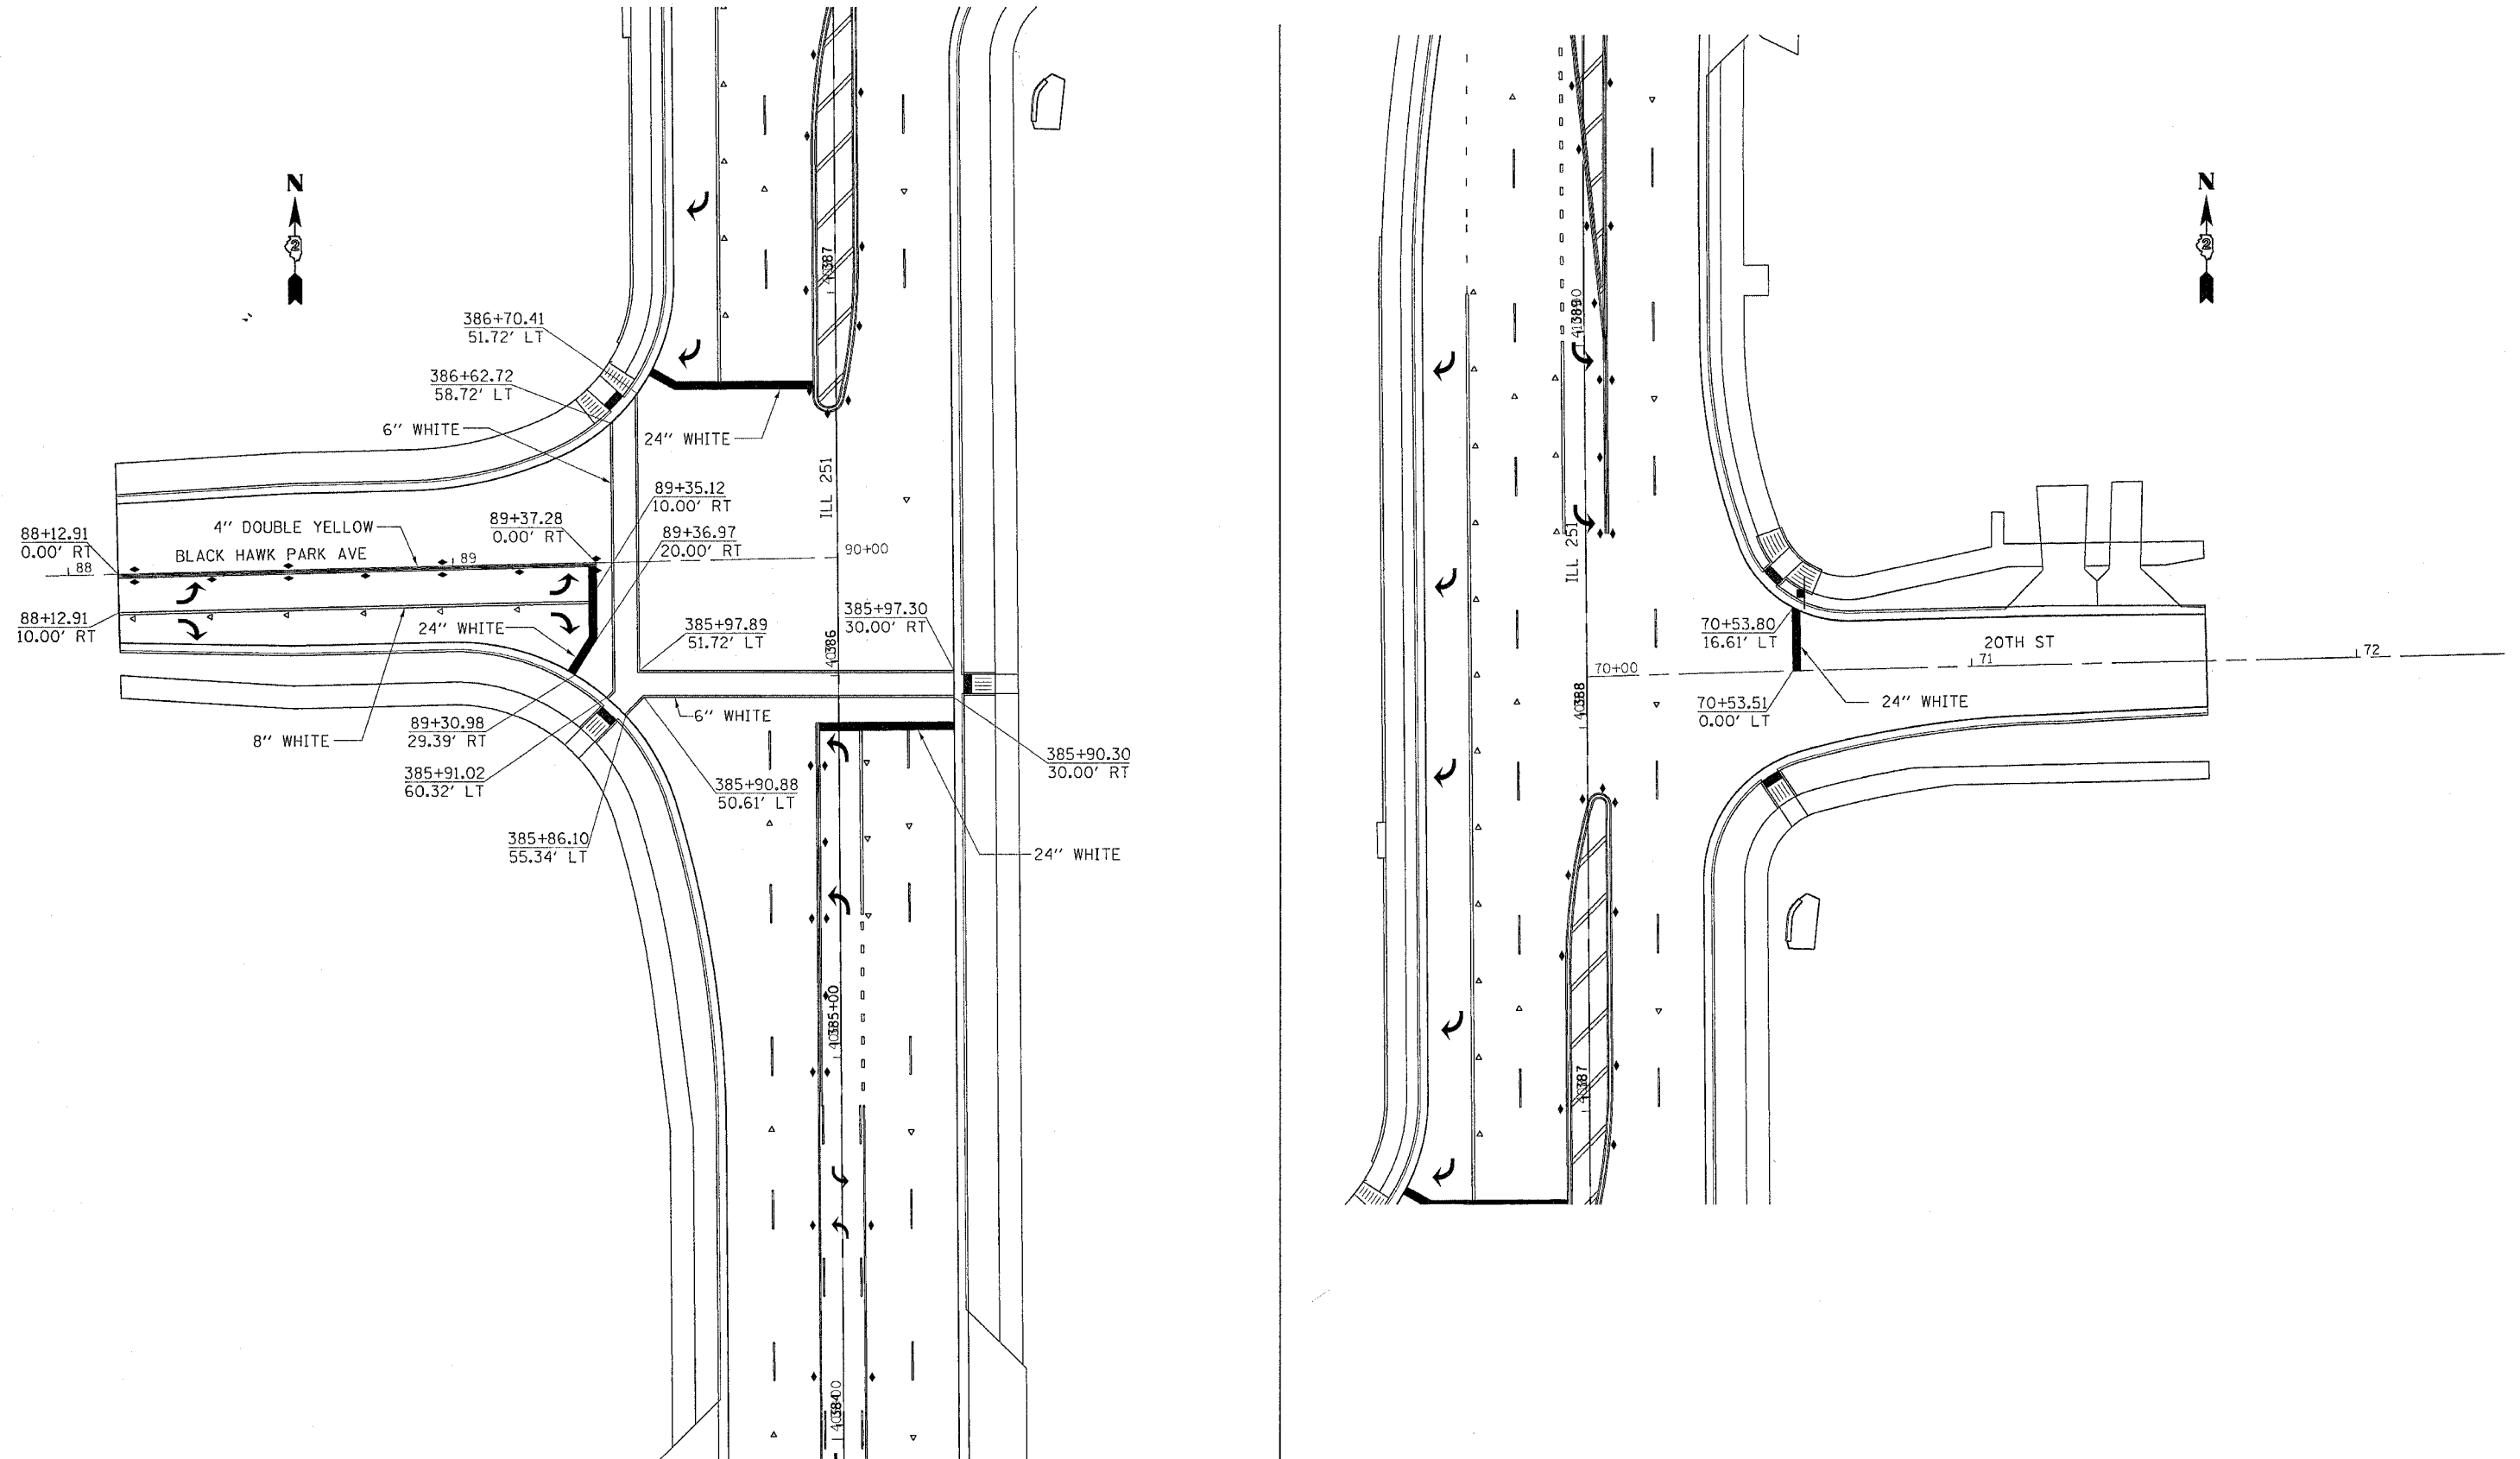

PLOT DATE = Fri, Apr 27 09:48:25 2007  
 PLOT SCALE = 1/8" = 1'-0"  
 PLOT SCALE = 20.0000 / IN.  
 USER NAME = ggrantpm