


F.A. PROJECT NO.	SECTION	COUNTY	TOTAL SHEETS	SHEET NO.
734	(4MFT)R	WINNEBAGO	353	231
STA.		TO STA.		
FED. ROAD DIST. NO.	ILLINOIS	FED. AID PROJECT		

PAVEMENT MARKING

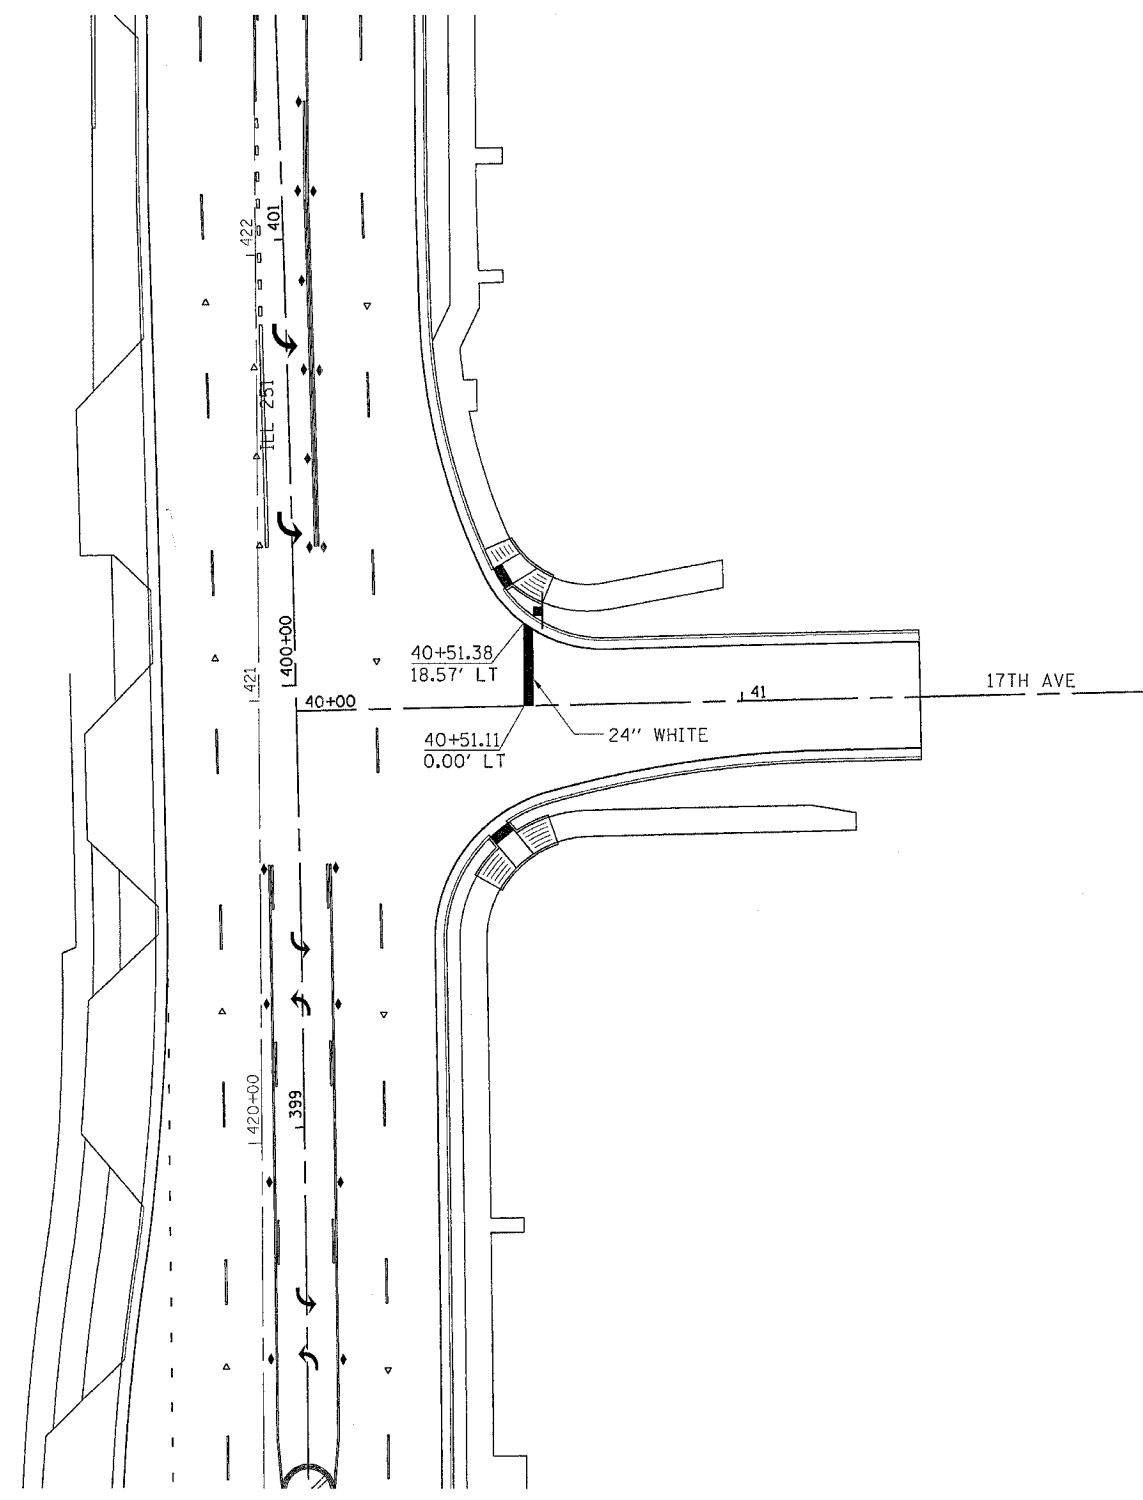

PLOT DATE = Fri, Apr 27 8:44:28 2007
PLOT NAME = C:\Users\grant\Documents\734\734.dgn
PLOT SCALE = 30.0000 / IN.
USER NAME = grant