


F.A.P. RTE.	SECTION	COUNTY	TOTAL SHEETS	SHEET NO.
734	(4MFT)R	WINNEBAGO	353	232
STA.		TO STA.		
FED. ROAD DIST. NO.	ILLINOIS	FED. AID PROJECT		

PAVEMENT MARKING

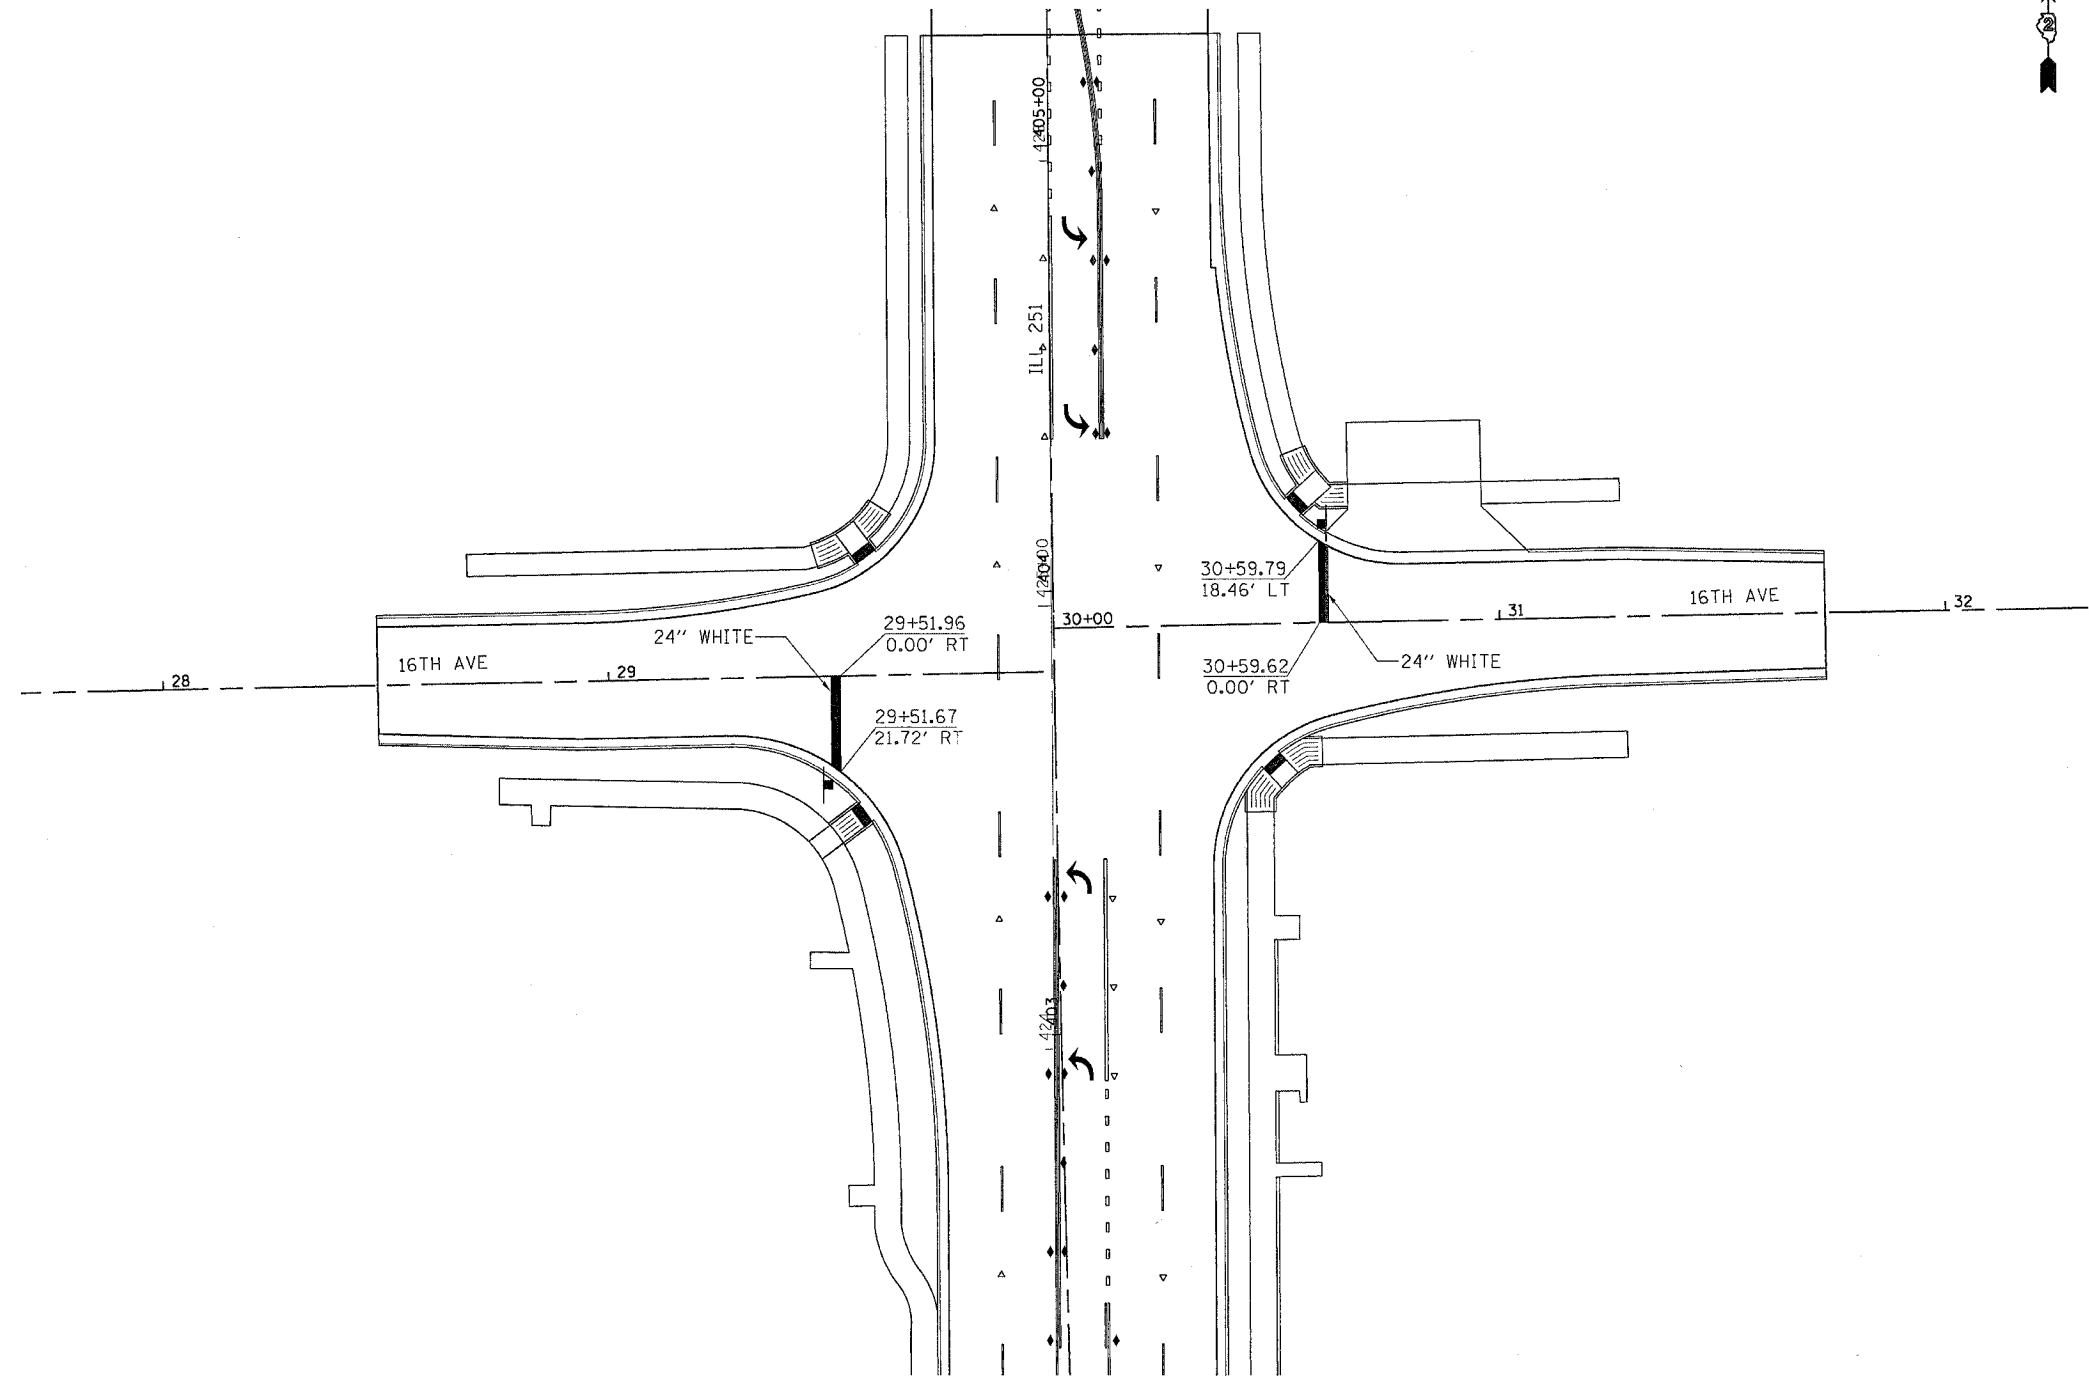

PLOT DATE = Fri, Apr 27 09:48:25 2007
 FILE NAME = I:\Projects\64450\Drawings\PAVEMENT MARKING.dgn
 PLOT SCALE = 20.0000 / IN.
 USER NAME = grantpm