


F.A.P. RTE.	SECTION	COUNTY	TOTAL SHEETS	SHEET NO.
734	(4MFT)R	WINNEBAGO	353	233
STA.		TO STA.		
FED. ROAD DIST. NO.	ILLINOIS	FED. AID PROJECT		

PAVEMENT MARKING

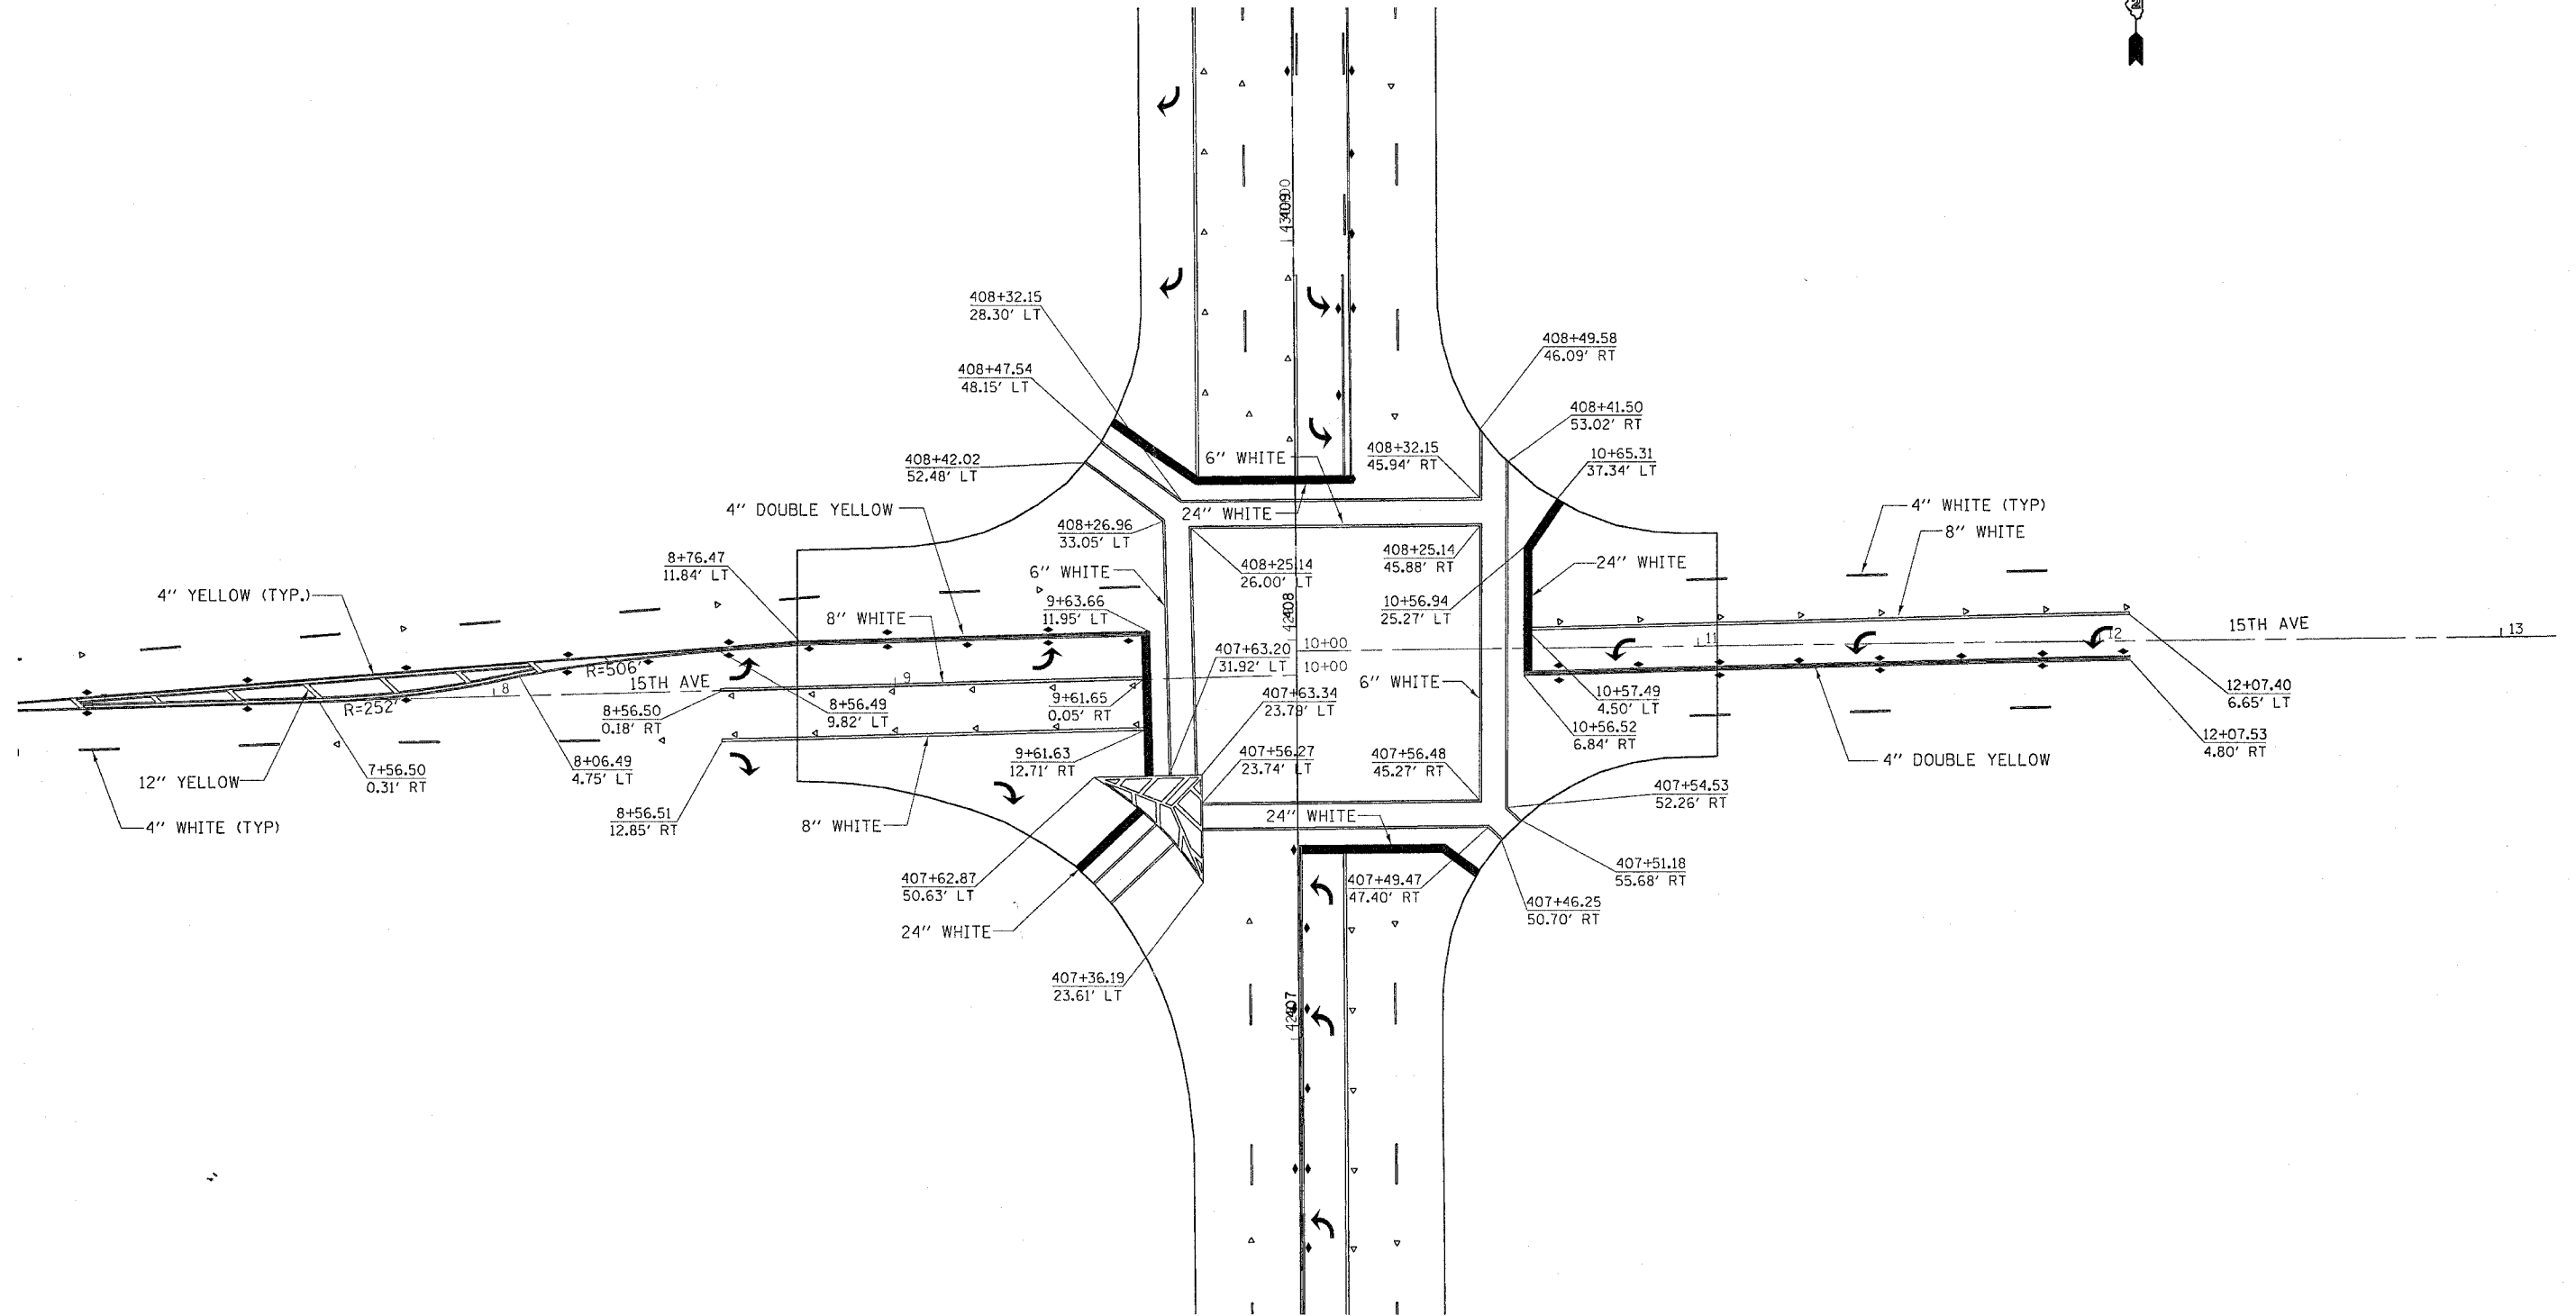

PLOT DATE = Fri Apr 27 09:48:25 2007
 FILE NAME = C:\p15596\15596.dwg
 PLOT SCALE = 20.0000 / 1.00
 USER NAME = grantjm